


Drawing No: Stone Mill/TF/01

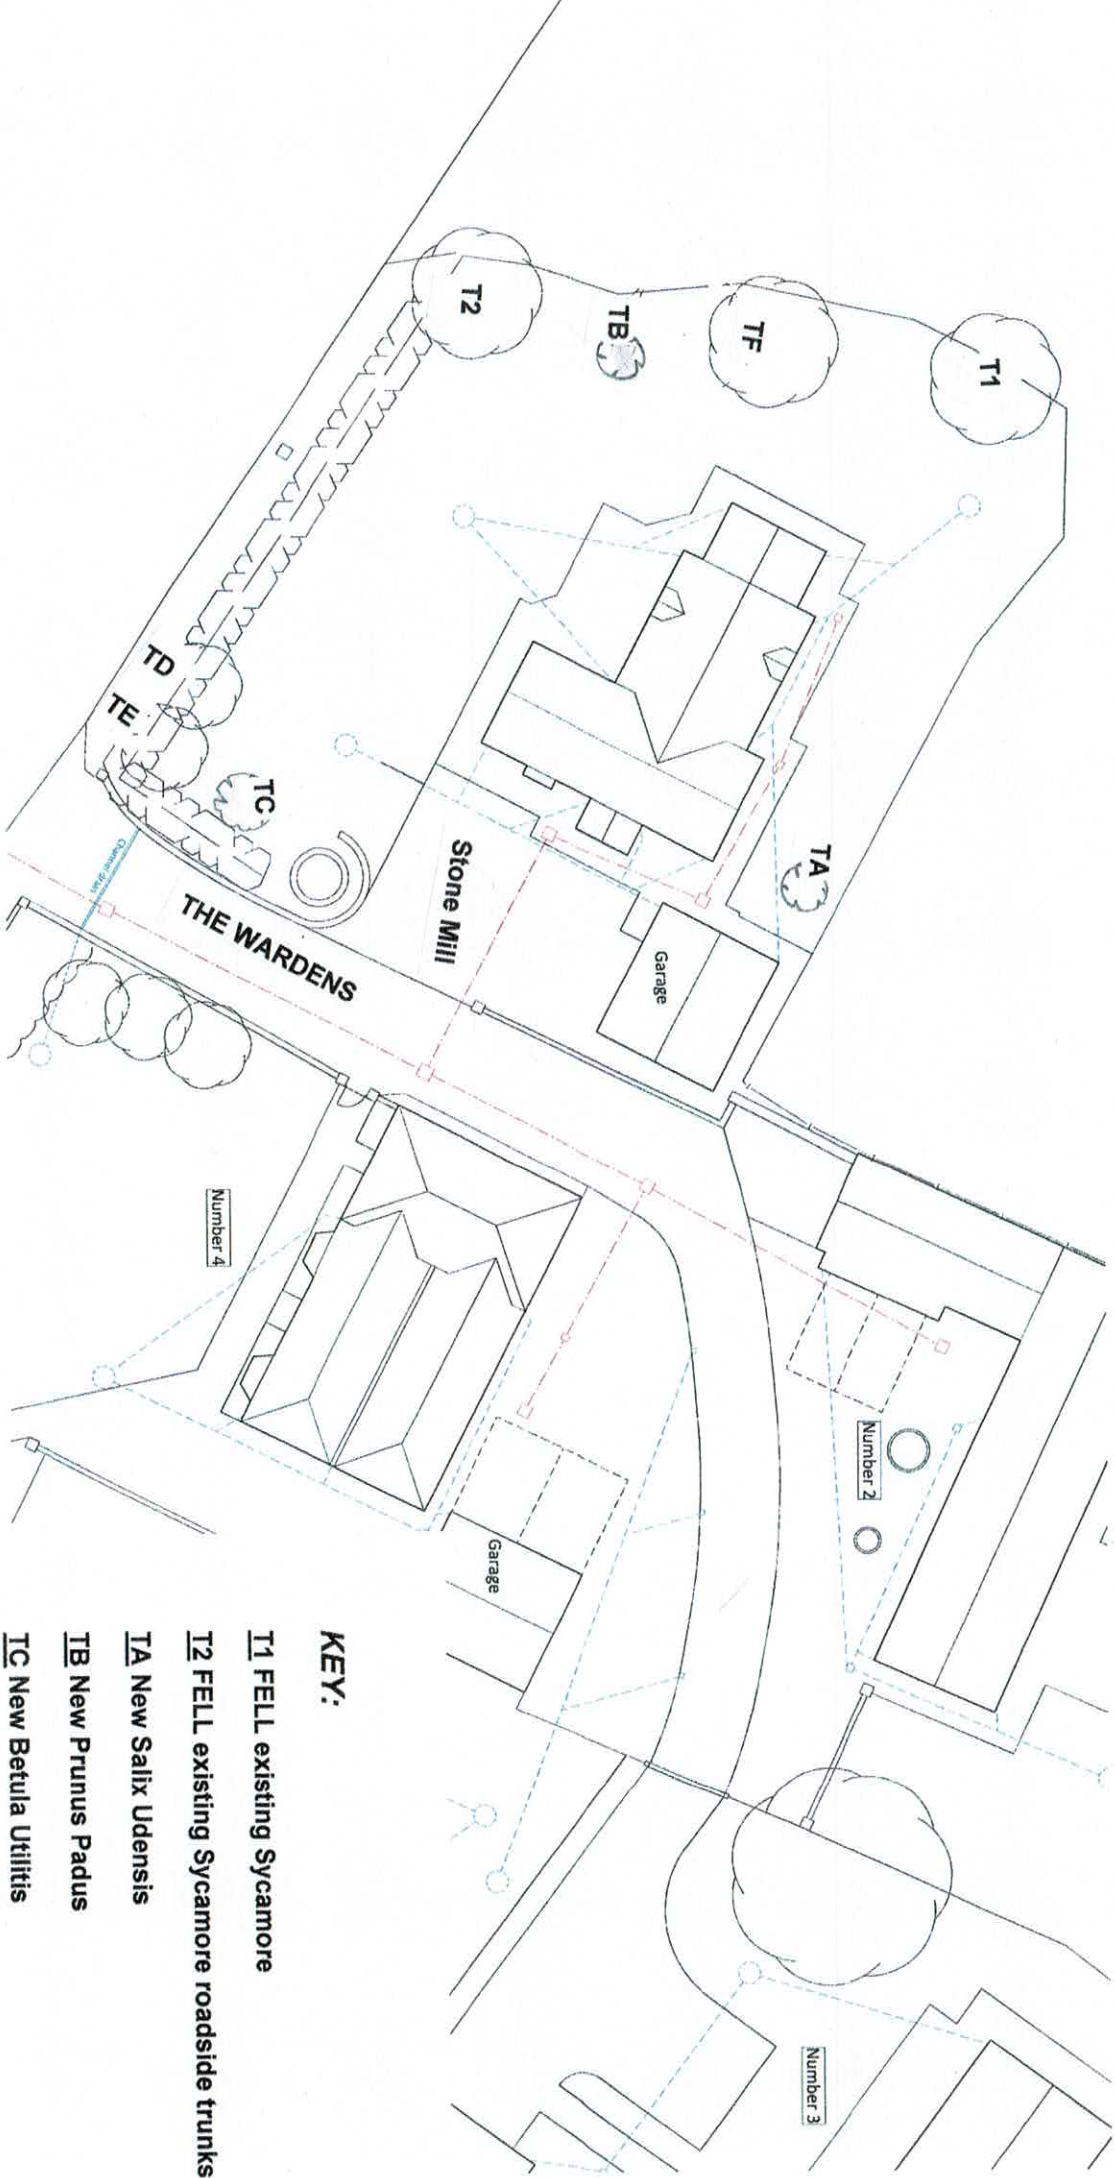

KEY:

T1 FELL existing Sycamore

T2 FELL existing Sycamore roadside trunks

TA New Salix Udensis

TB New Prunus Padus

TC New Betula Utilitis

TD Existing Sorbus Aria

TE Existing Acer Platanoides

TF Existing Betula Pendula