



N / 113045 / FH

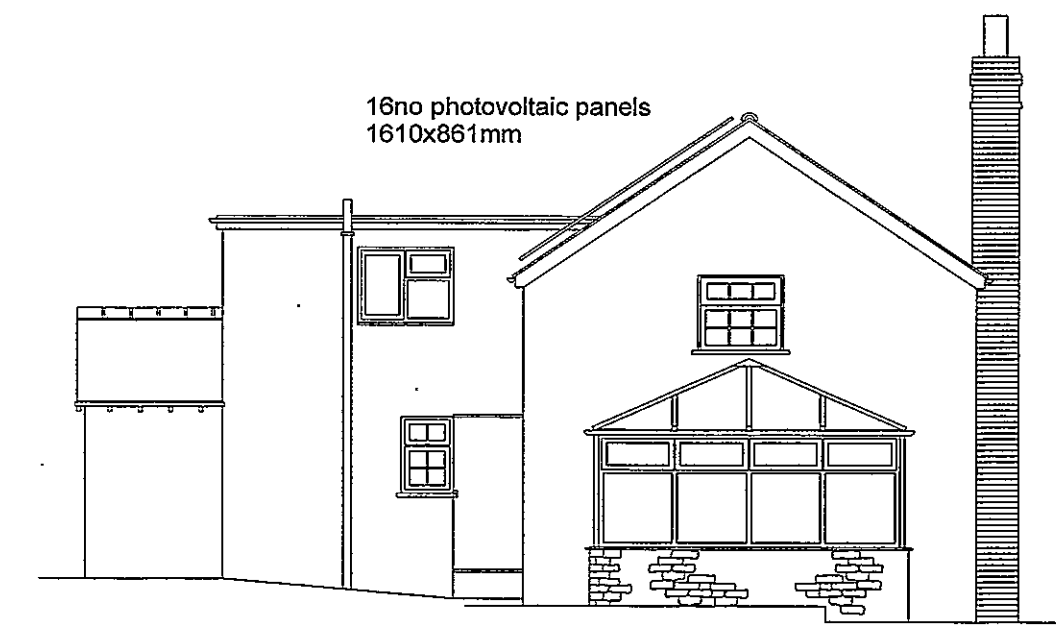

SOUTH EAST ELEVATION 1:100

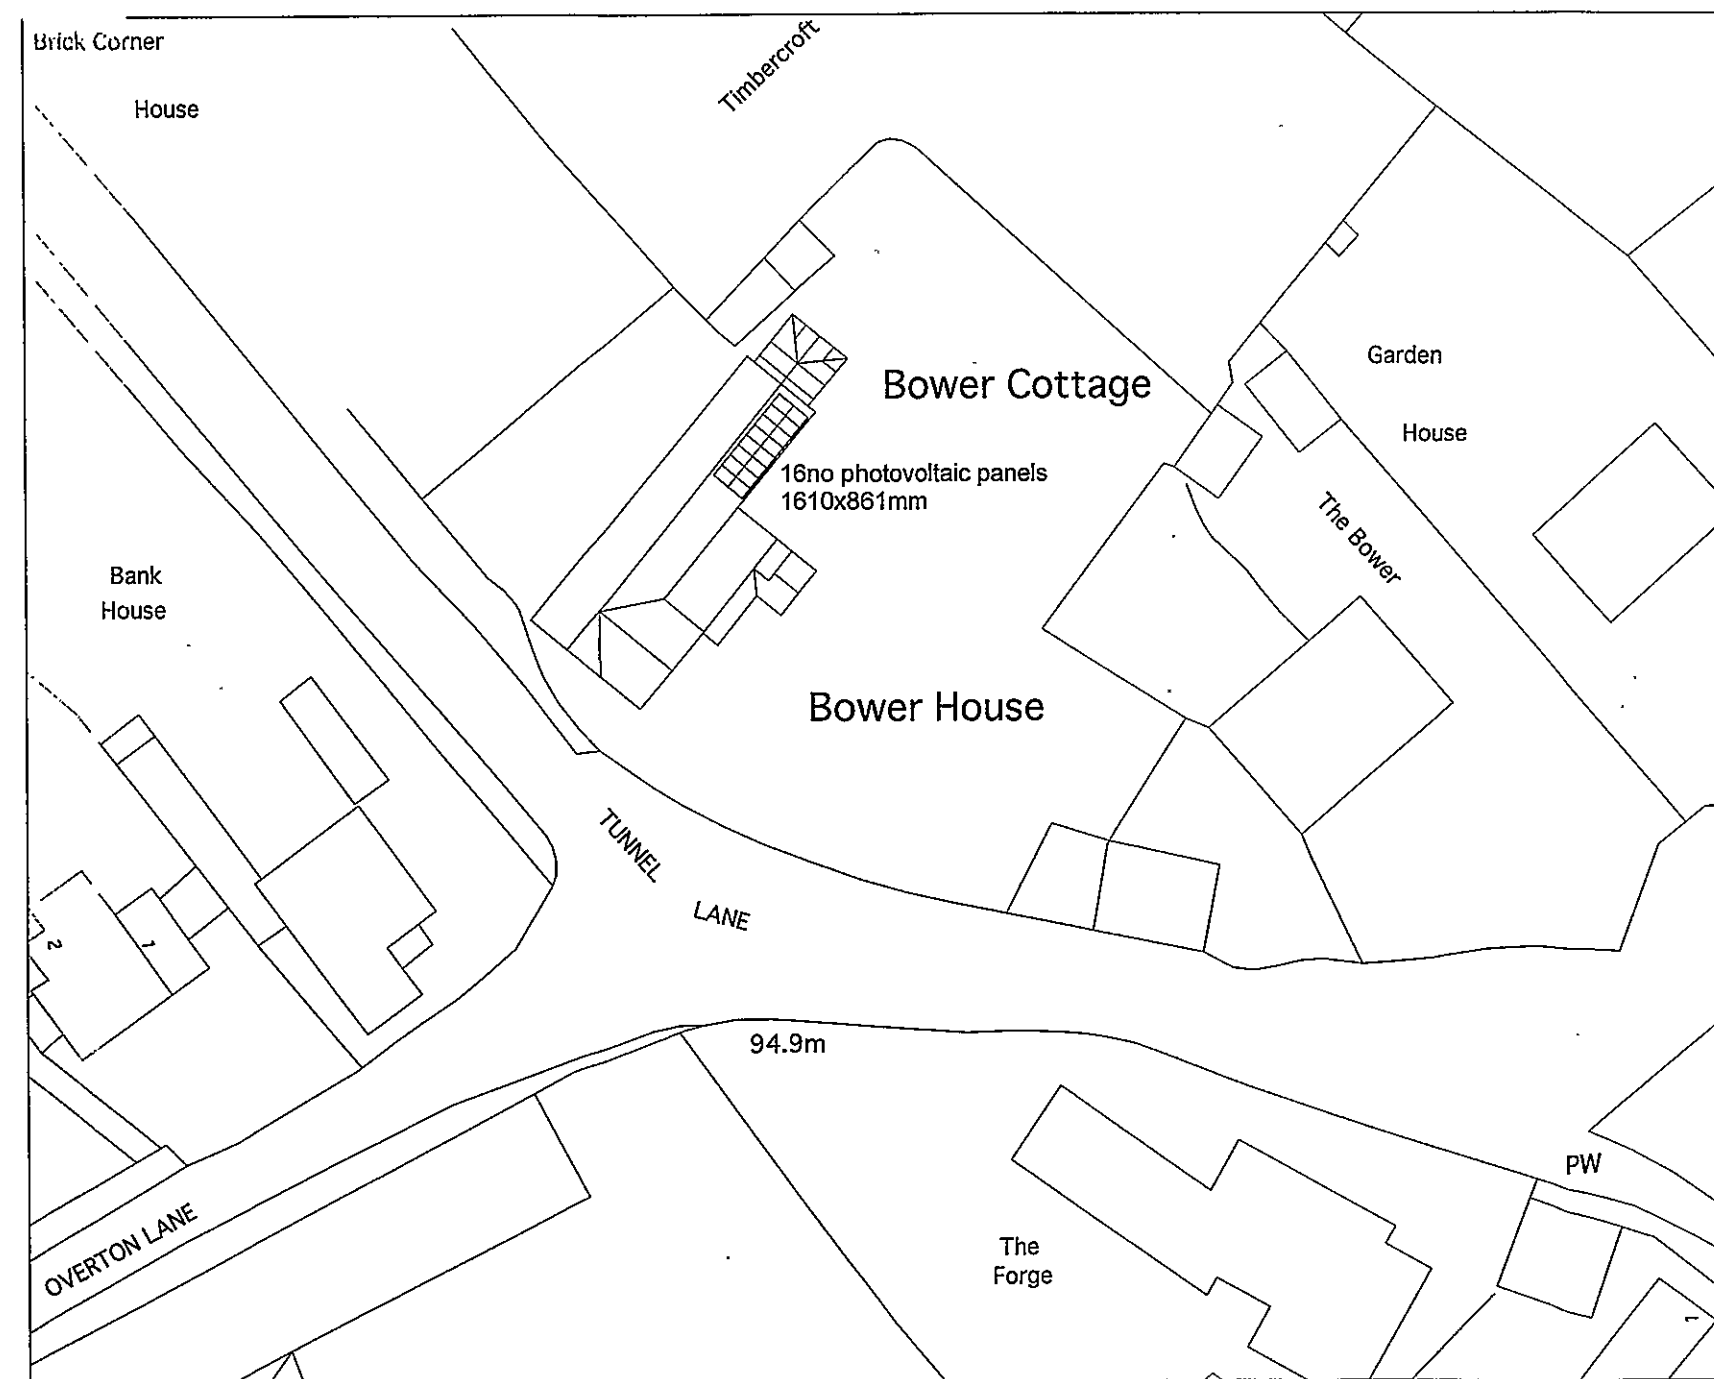

NORTH EAST ELEVATION 1:100

HEREFORDSHIRE COUNCIL
PLANNING SERVICES
DEVELOPMENT CONTROL
28 OCT 2011
To:
Ack'd: File:

**MR & MRS P SMITH
BOWER COTTAGE
ORLETON**

INSTALLATION OF PHOTOVOLTAIC PANELS

BLOCK PLAN (1:500)