

GENERAL NOTES & SPECIFICATIONS

MATERIALS, WORKMANSHIP AND CONSTRUCTION ARE TO CONFORM WITH CURRENT BRITISH CERTIFICATES AND MANUFACTURERS
RECOMMENDED SPECIFICATIONS AND ARE TO FULLY COMPLY WITH THE CURRENT BUILDING REGULATIONS

ALL SERVICES ARE TO BE INSTALLED IN ACCORDANCE WITH STATUTORY AUTHORITY REGULATIONS AND BY-LAWS.

ALL BUILDERS PRACTICES ARE TO COMPLY WITH THE HEALTH AND SAFETY AT WORK ACT 1974 THE MANAGEMENT OF HEALTH AND SAFETY AT WORK 1982. THE CONSTRUCTION (HEALTH AND SAFETY


WELFARE) REGULATIONS 1996. THE CONSTRUCTION (LIFTING OPERATIONS) REGULATIONS 1961. THE CONSTRUCTION (HEAD PROTECTION) REGS. 1989 THE CONSTRUCTION (DESIGN & MANAGEMENT) REGULATIONS 1994.

DO NOT SCALE FROM THIS DRAWING WRITTEN DIMENSIONS ARE IN ALL CASES TO BE PREFERRED TO SCALED DIMENSIONS, ANY DISCREPANCIES ARE TO BE NOTIFIED TO THE DESIGNER AT ONCE.

THIS DRAWING IS SUBJECT TO COPYRIGHT AND MAY NOT BE COPIED OR DISCLOSED EITHER WHOLLY OR IN PART WITHOUT THE WRITTEN CONSENT OF McCARTNEYS L.L.P.

RETENTION OF TITLE - OWNERSHIP AND ALL COPYRIGHT OF THIS PLAN REMAINS VESTED IN MCCARTNEYS L.L.P. THE CLIENT IS LICENSED TO USE THE PLAN FOR THE

BEDROOM BEDROOM OIOV

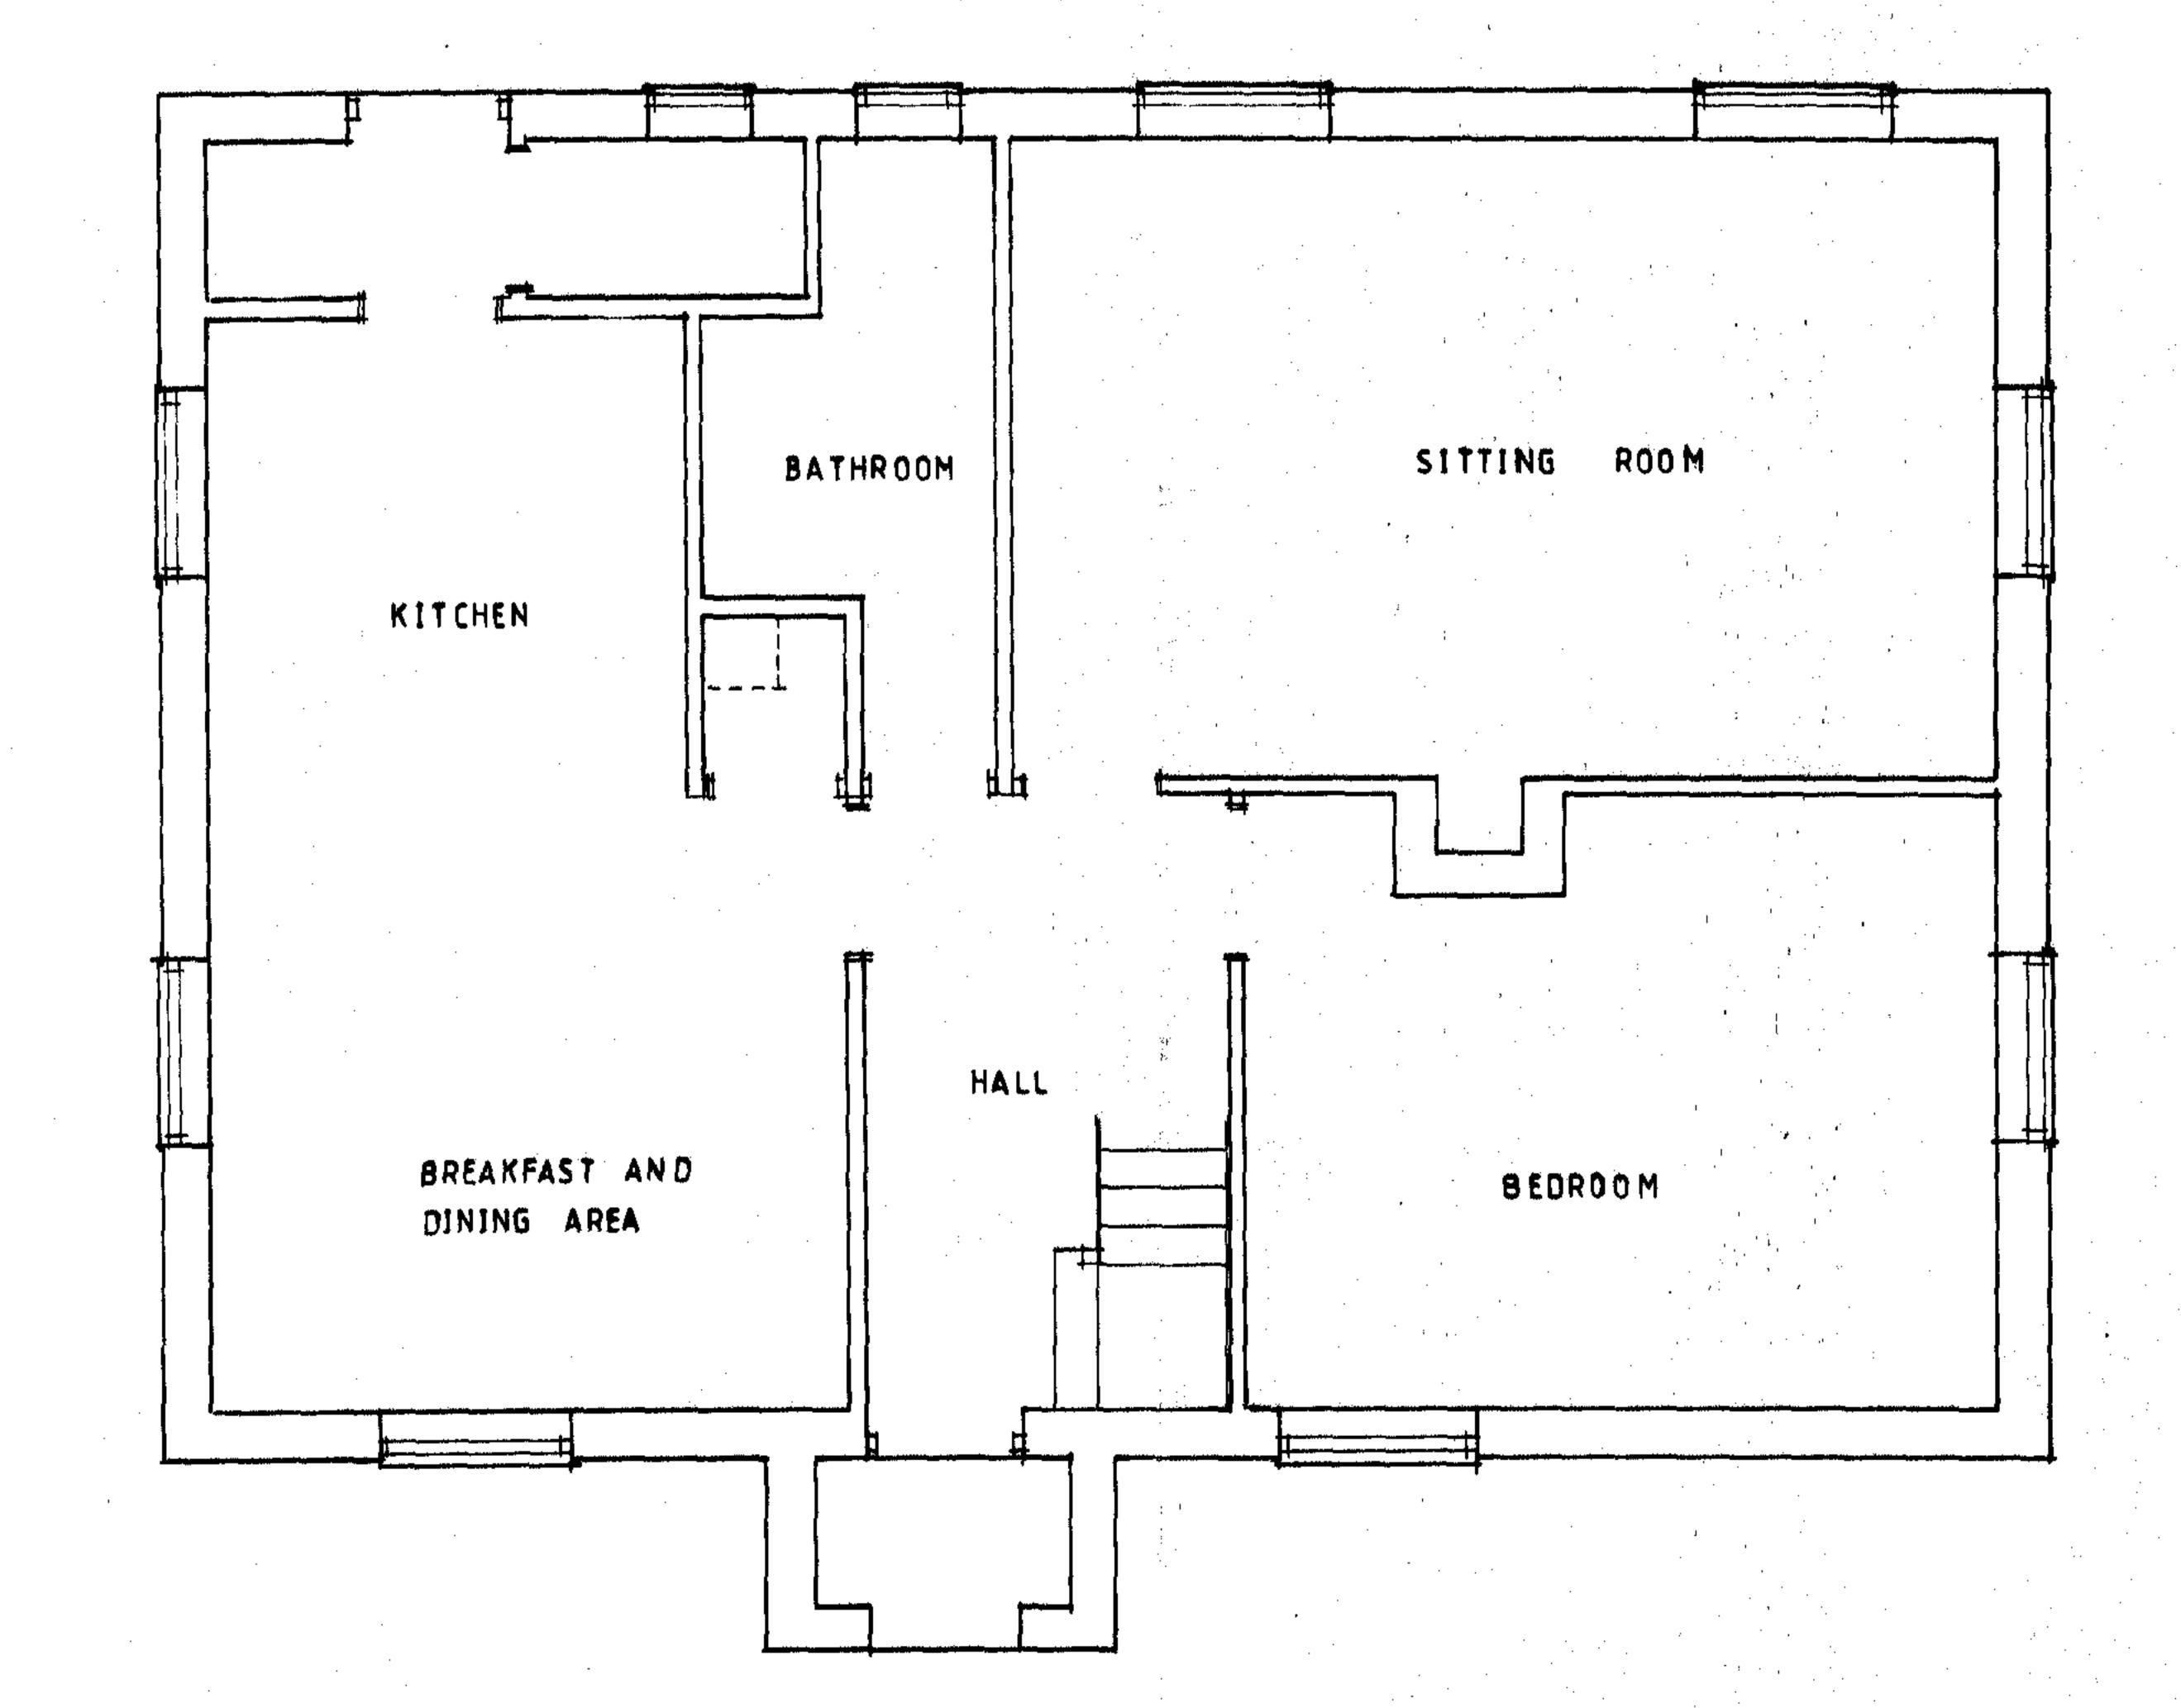

STANFORD MARSH LTD.

GROUND FLOOR

PURPOSE FOR WHICH THEY WERE PRODUCED ON PAYMENT TO MCCARTNEYS L.P.P. OF THE COST OF PREPARATION OF THE PLANS AND DESIGNS. THIS DRAWING IS NOT INTENDED TO BE USED AS A WORKING DRAWING. NW06/4042/F COMMANDING THE BEST SINCE 1874 SURVEYORS & PLANNING CONSULTANTS EXTENSION AT UPCOTT CROSS ALMELEY MR. T.J. GOODWIN EXISTING PLANS AND ELEVATIONS REVISIONS: 1/50 1/100 7/12/06 DRAWN BY: skel ton

HEREFORDSHIRE COUNCIL
PLANNING SERVICES
DEVELOPMENT CONTROL

2 7 DEC 2006

ACKO BARALA BESTANDA PARA BESTANDA SER BESTANDA

FIRST FLOOR