


SCALE BAR 1:50

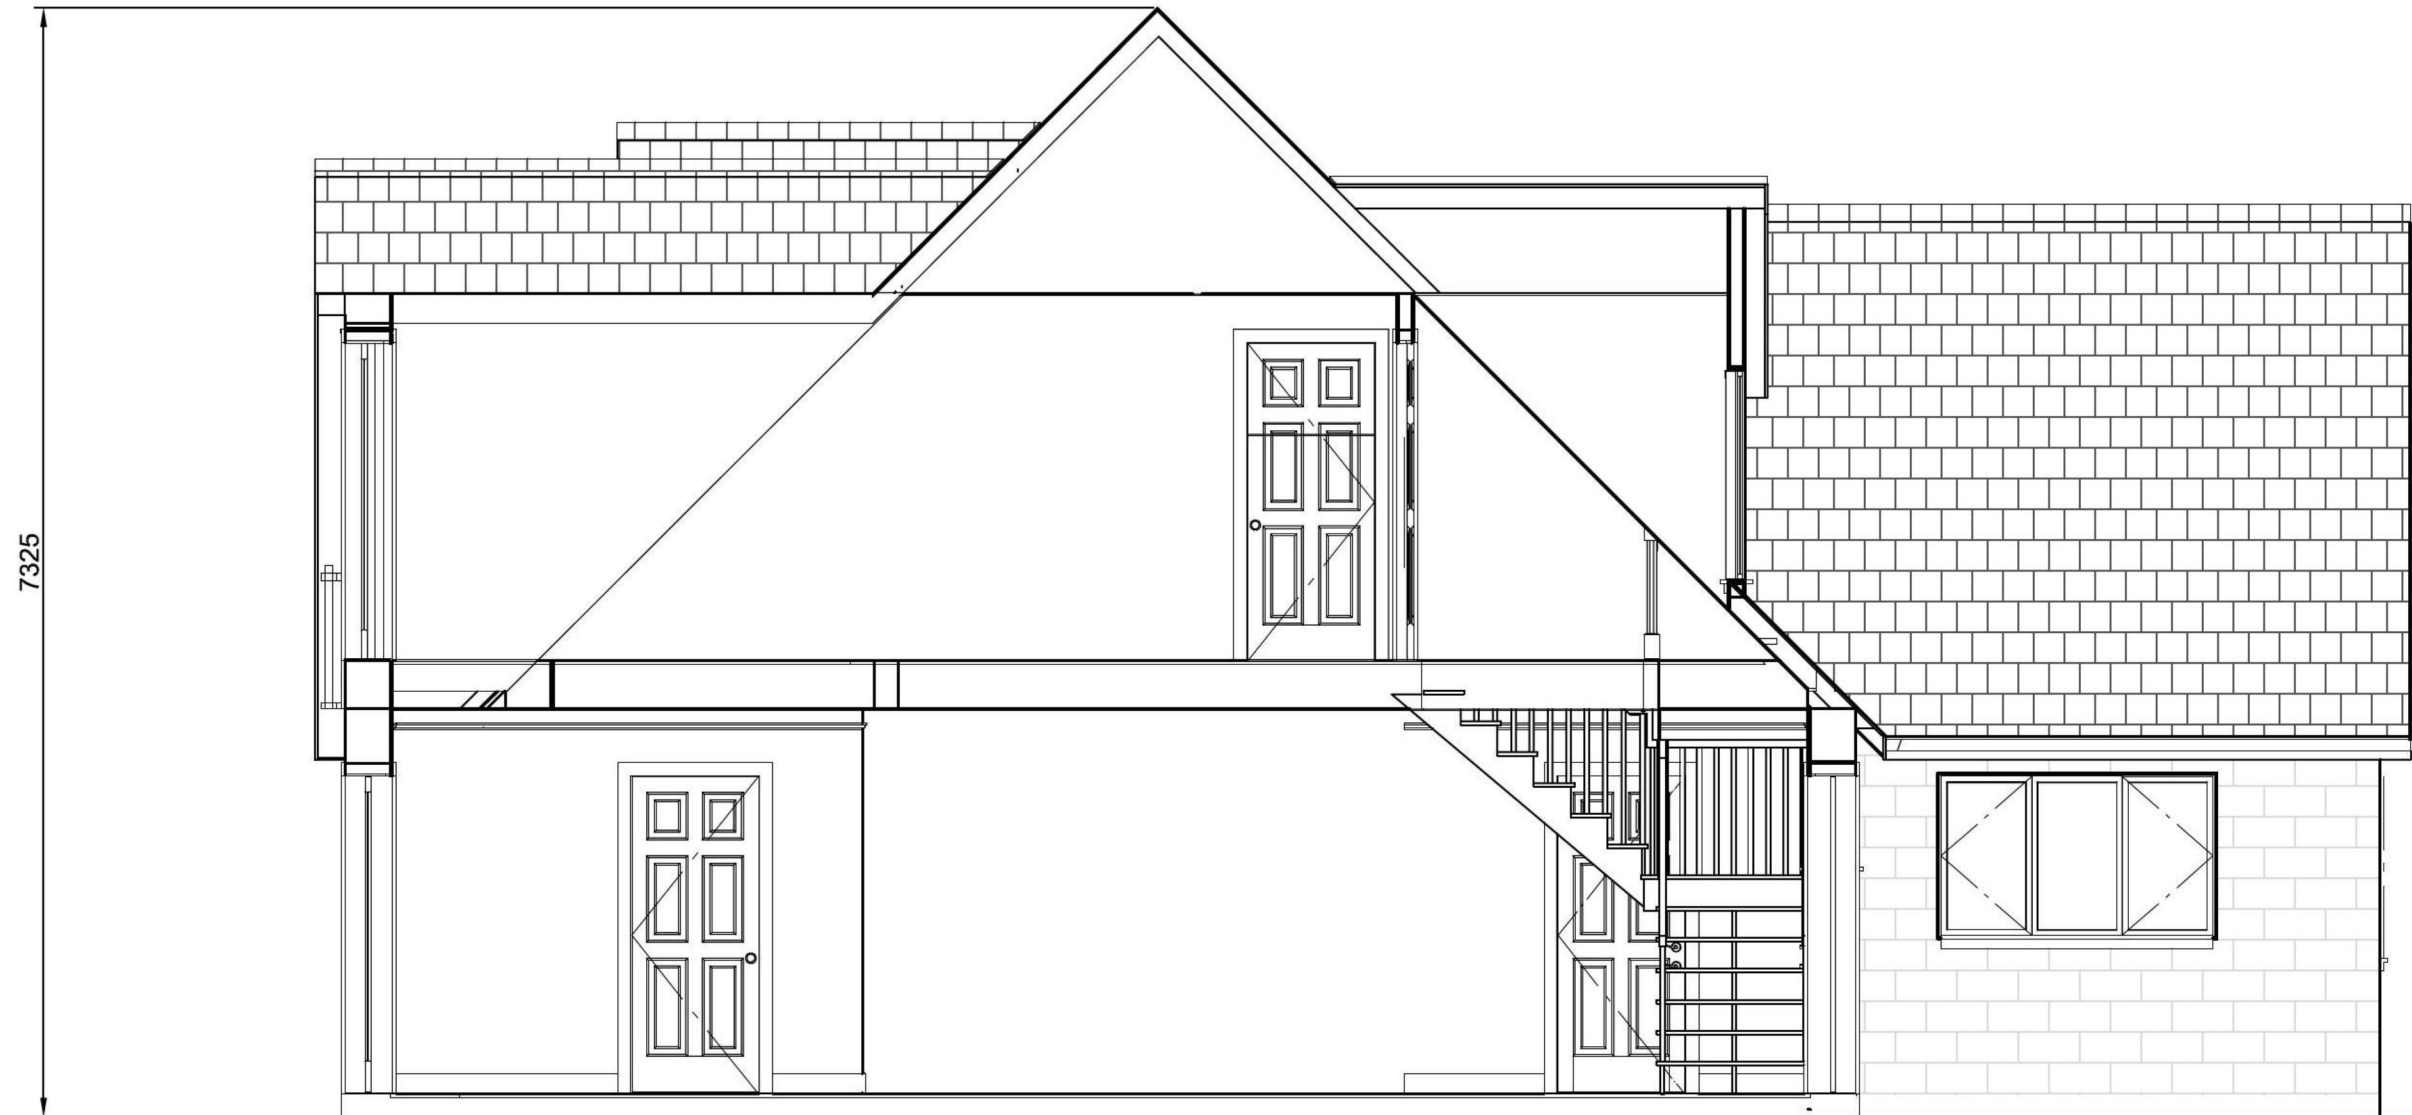

SECTION 1:50