




SECTION KEY PLAN
(NTS)

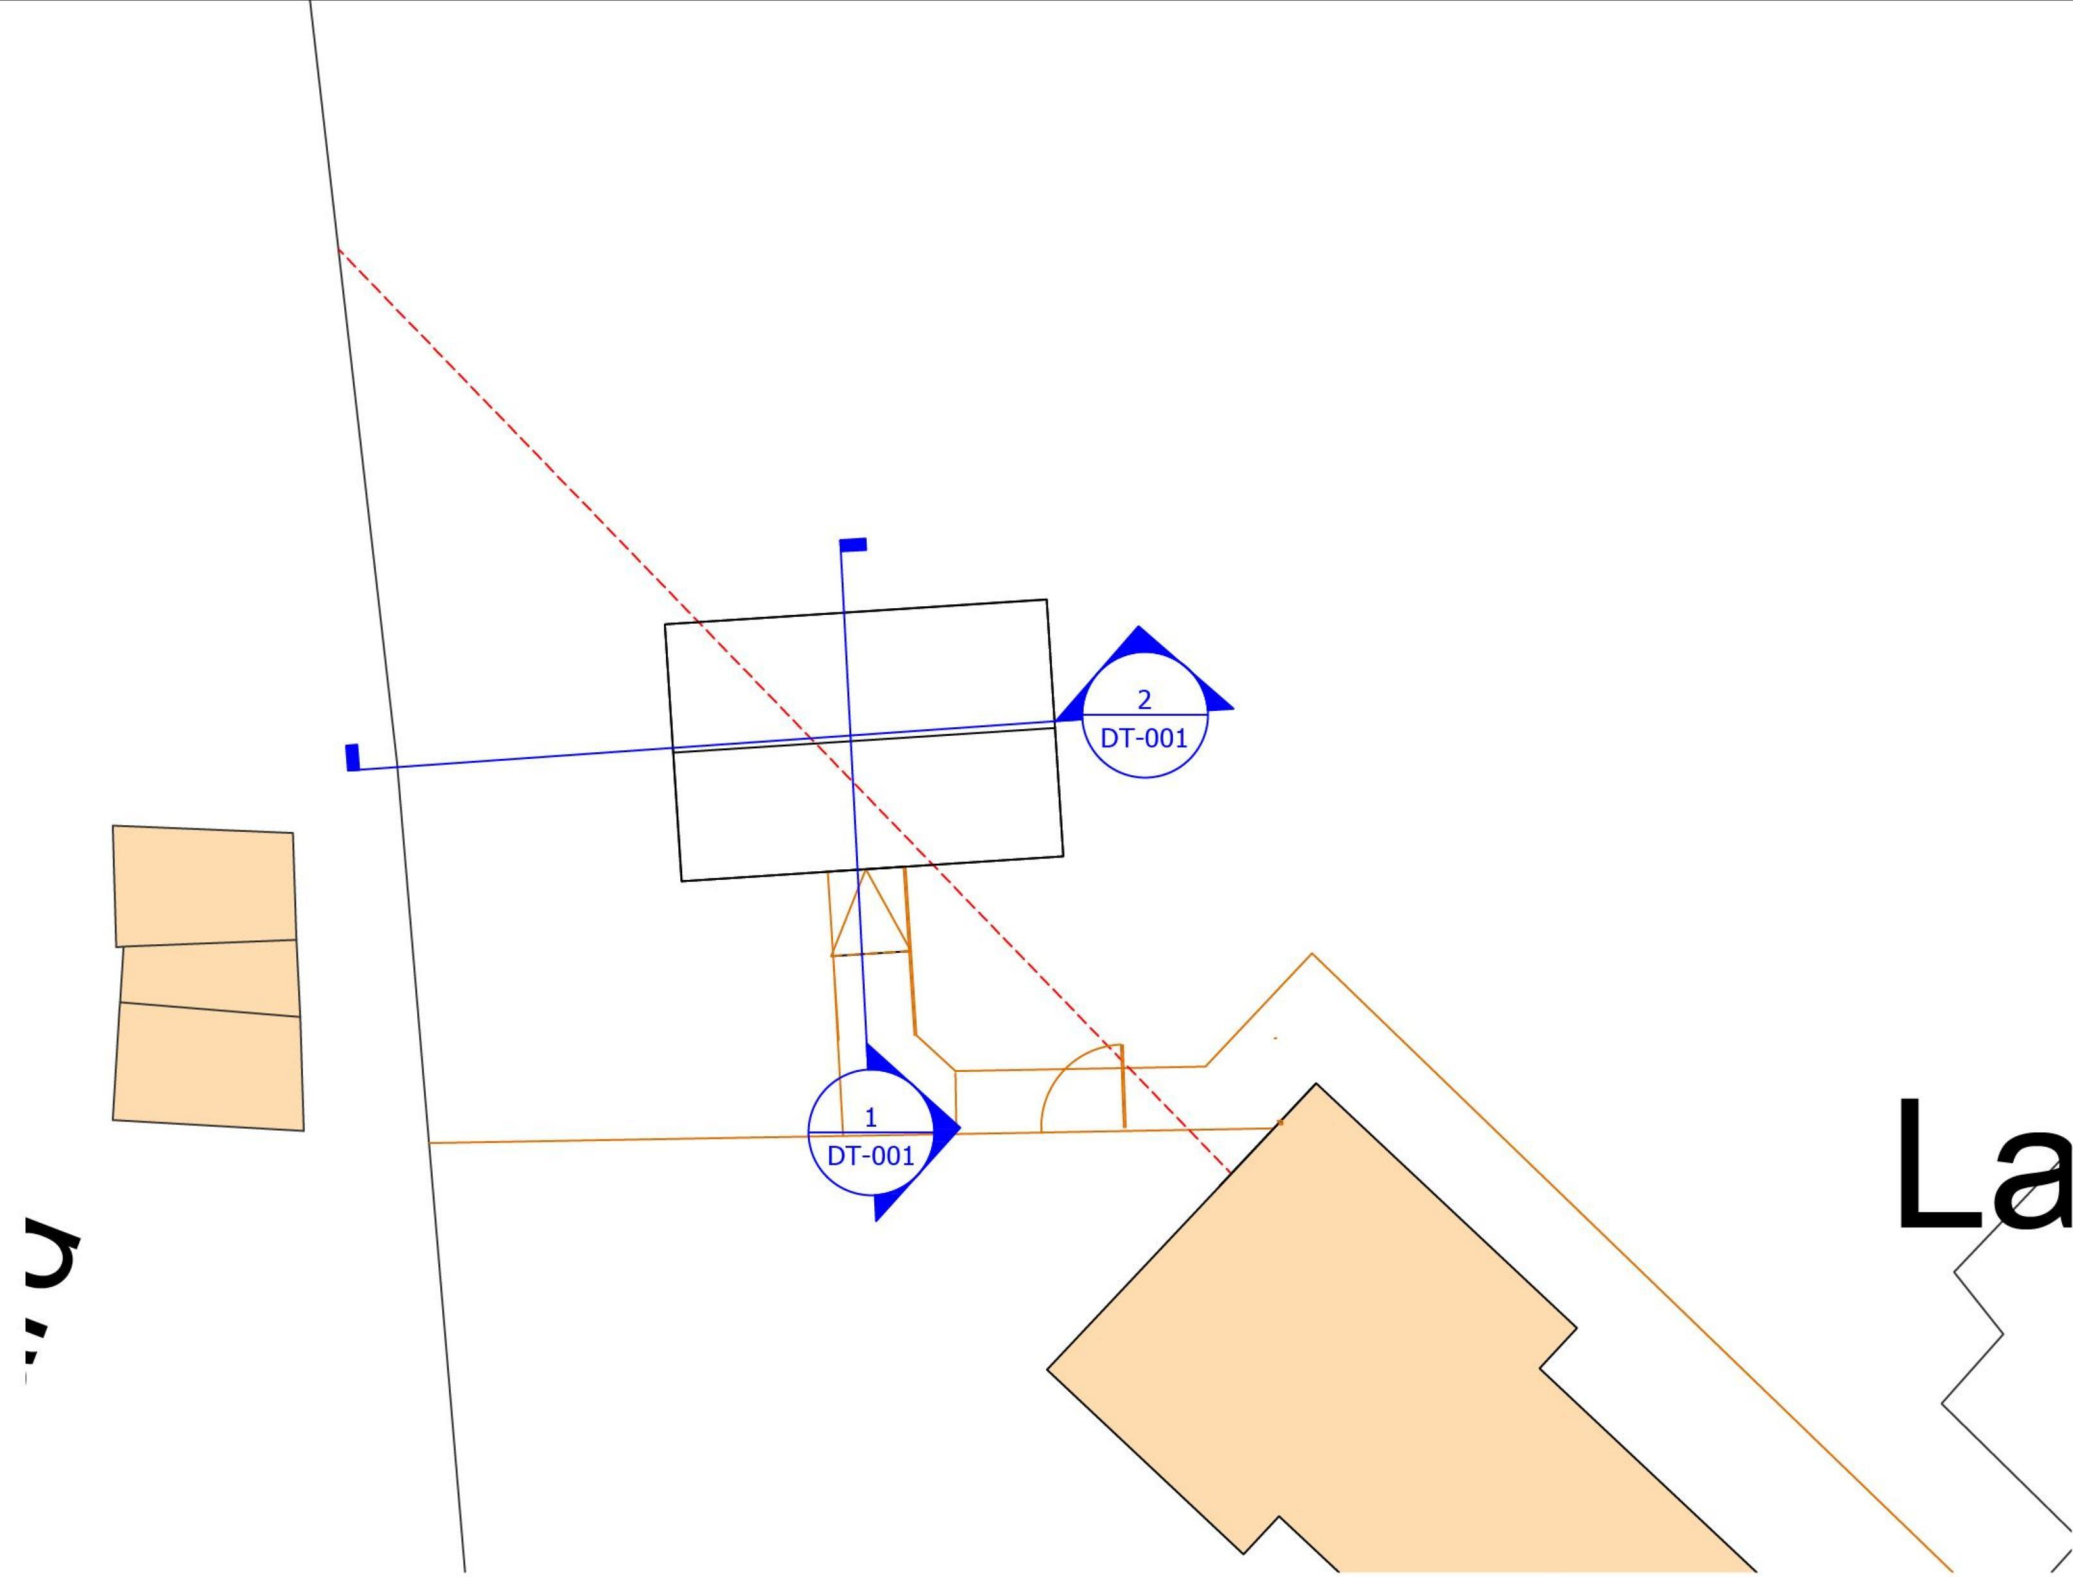

SECTION 1
1:50

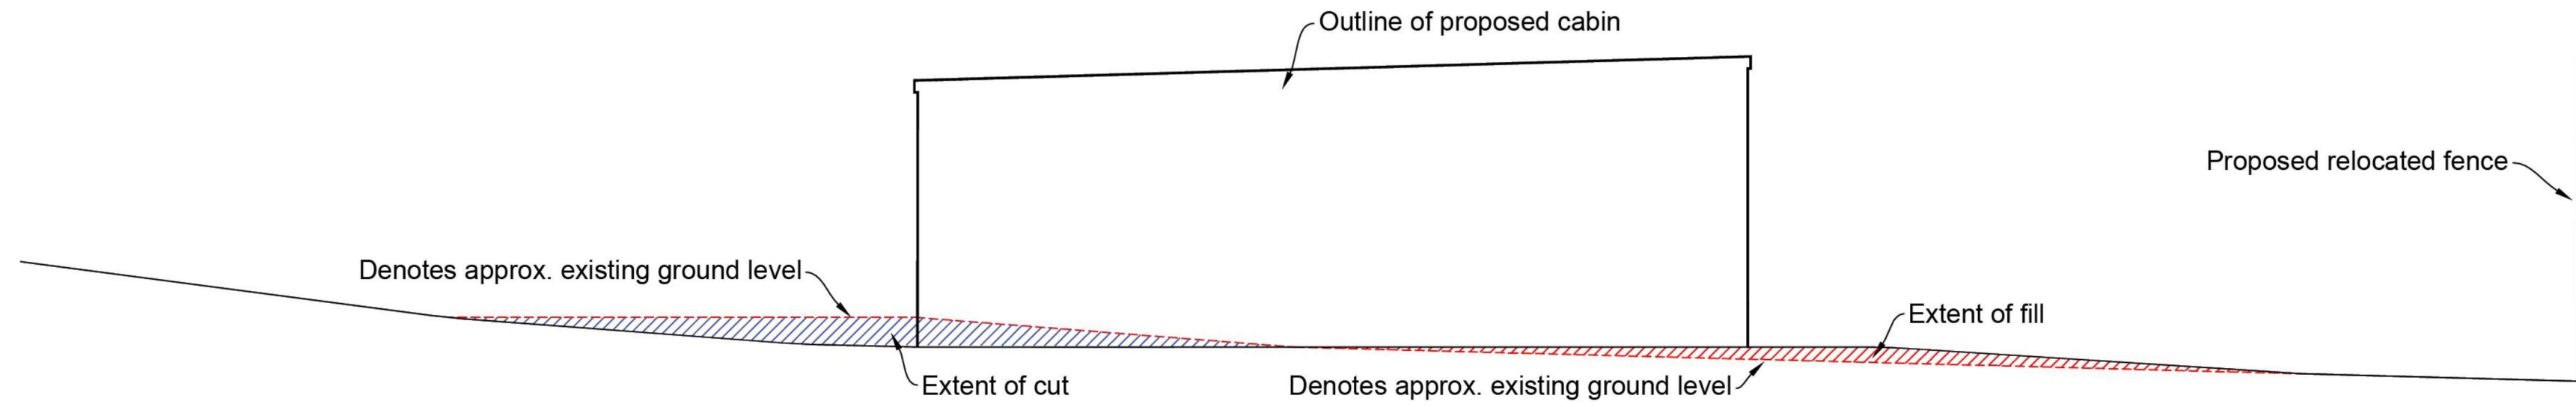

SECTION 2
1:50

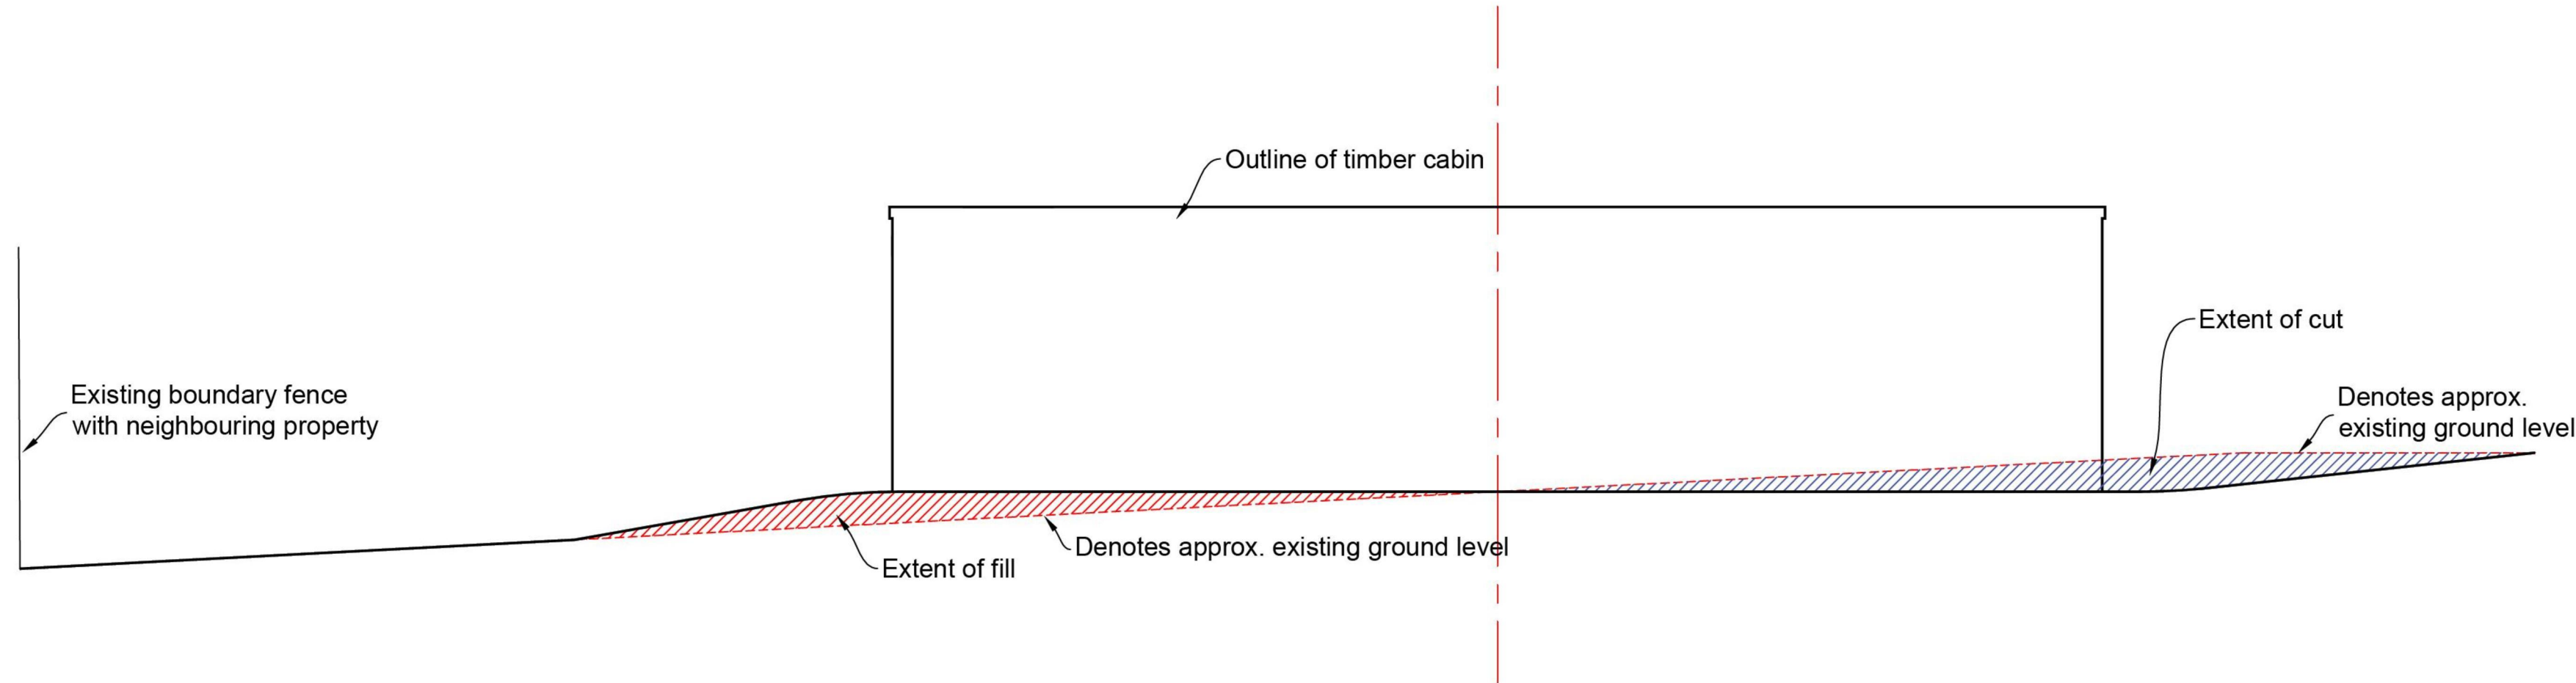

NOTE: A TOPOGRAPHICAL SURVEY WAS NOT
UNDERTAKEN AND THIS IS AN APPROXIMATION OF
HOW THE LEVEL CHANGES WILL BE DEALT WITH
ON SITE.

PLANNING

A	24.11.15	Cabin position revised
Rev	Date	Notes

MH Property Consultants

5 Old Potato Yard
Lydeaway, DEVIZES,
Wiltshire,
SN10 3PU
01380 840076

Client
Priory Group



Project
Lammas Lodge, Lugwardine

Drawing
Typical section

Scale
1:varies

@A1

Drawn
AD

Date
26/07/2015

Project No. PG-003	Prefix. DT	Drwg No. 001	Rev. A
-----------------------	---------------	-----------------	-----------

Do not scale except for planning
purposes.