




SIDE ELEVATION R
Scale 1:100

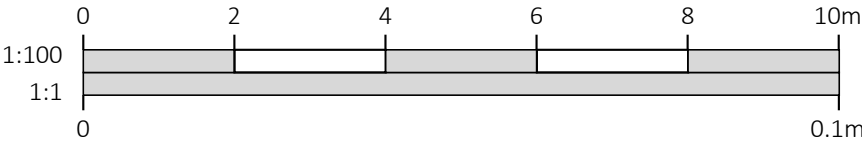

B	CLIENTS' AMENDMENTS	11.08.2022	MTH
A	CLIENTS' AMENDMENTS	04.08.2022	MTH

DRAWINGS PRODUCED BY

T.J. Crump Oakwrights Ltd
The Lakes, Swainshill,
Hereford, HR4 7PU

+44 (0)1432 353353
enquiries@oakwrights.co.uk

© This drawing, its contents, and all information contained therein is protected by Copyright. It may be used once only for its intended purpose under a contract with T.J. Crump Oakwrights Ltd, but not for any other use or purpose. This drawing is for Planning purposes and does not constitute a construction issue drawing. All setting out dimensions and levels are indicative and are subject to detailed site survey and site conditions. The Client and their agent are responsible for ensuring that Building Control and construction drawings are carried out following Planning approval. Scaling from this drawing is for Local Planning Authority information only.

CLIENT
Mr and Mrs Jones

SITE ADDRESS
The Orchard,
Kings Cuple, Hereford,
HR1 4UG

PROJECT
Proposed Replacement Dwelling and
Garage

DEPARTMENT
ARCHITECTURE

DRAWING
ELEVATIONS

SCALE
1:100 @ A3

DATE DRAWN 10.06.22	DATE ISSUED 17.06.22
------------------------	-------------------------

DRAWN MTH	CHECKED HLN
--------------	----------------

ISSUE STATUS
PLANNING

DRG. NO. 2480.JON-08	REV. B
-------------------------	-----------