



1 Proposed S/W elevation
1 : 100




2 Proposed N/W elevation
1 : 100




3 Proposed N/E elevation
1 : 100



4 Proposed S/E elevation
1 : 100

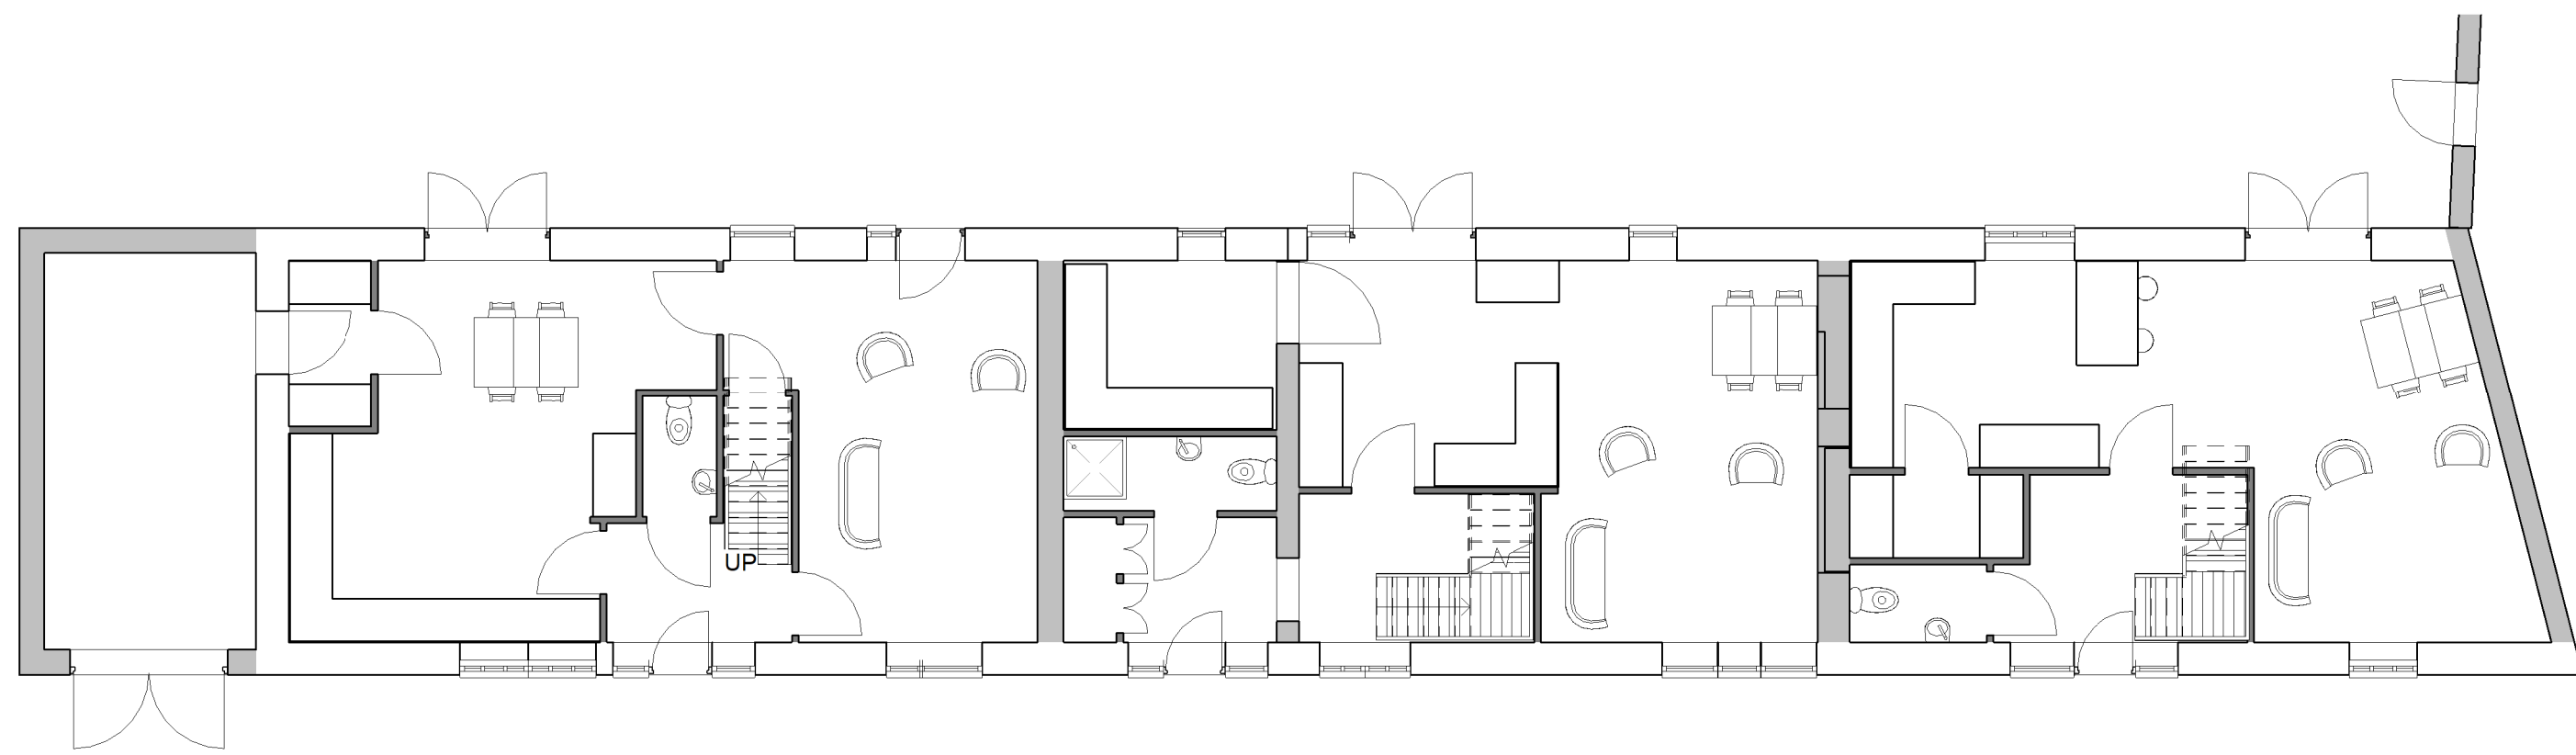

5 P0-GF plan
1 : 100

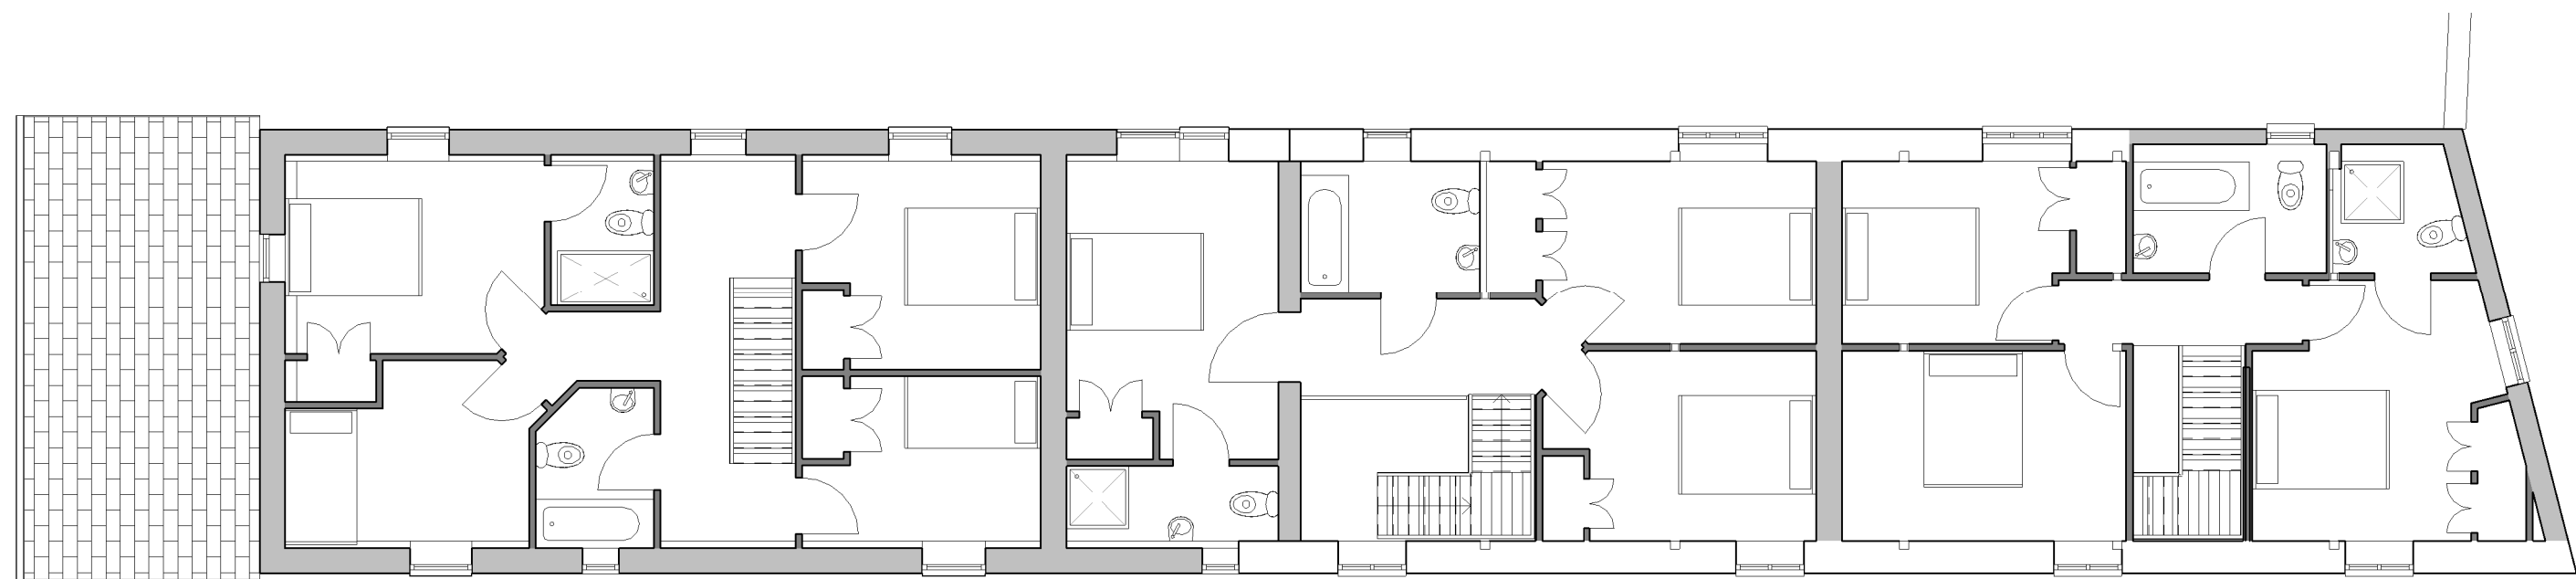

6 P1-FF plan
1 : 100

Barn A- Terrace of 3 Proposed Plots 15-17

Collins Design & Build & Project Management UNIT 5, WESTWOOD INDUSTRIAL ESTATE, PONTRILAS, HEREFORD, HR2 0EL TEL: 01981 240682 FAX: 01981 242926	SITE ADDRESS Holmer House Farm Holmer, Hereford	DATE 5.11.18	DRG. No. PA-5057-Barn A- Proposed
		SCALE 1 : 100	Paper size A1
TITLE Proposed development at Holmer House Farm © COPYRIGHT THIS DRAWING MAY NOT BE REPRODUCED OR COPIED	Scale 1:1250 @A1 0m 25 50 75 100 125m		
	Scale 1:500 @A1 1:1000@A3 0m 10 20 30 40 50m		
	Scale 1:100 @A1 0m 2 4 6 8 10m		
CUSTOMER	DRN gcm	JOB No 5057	