
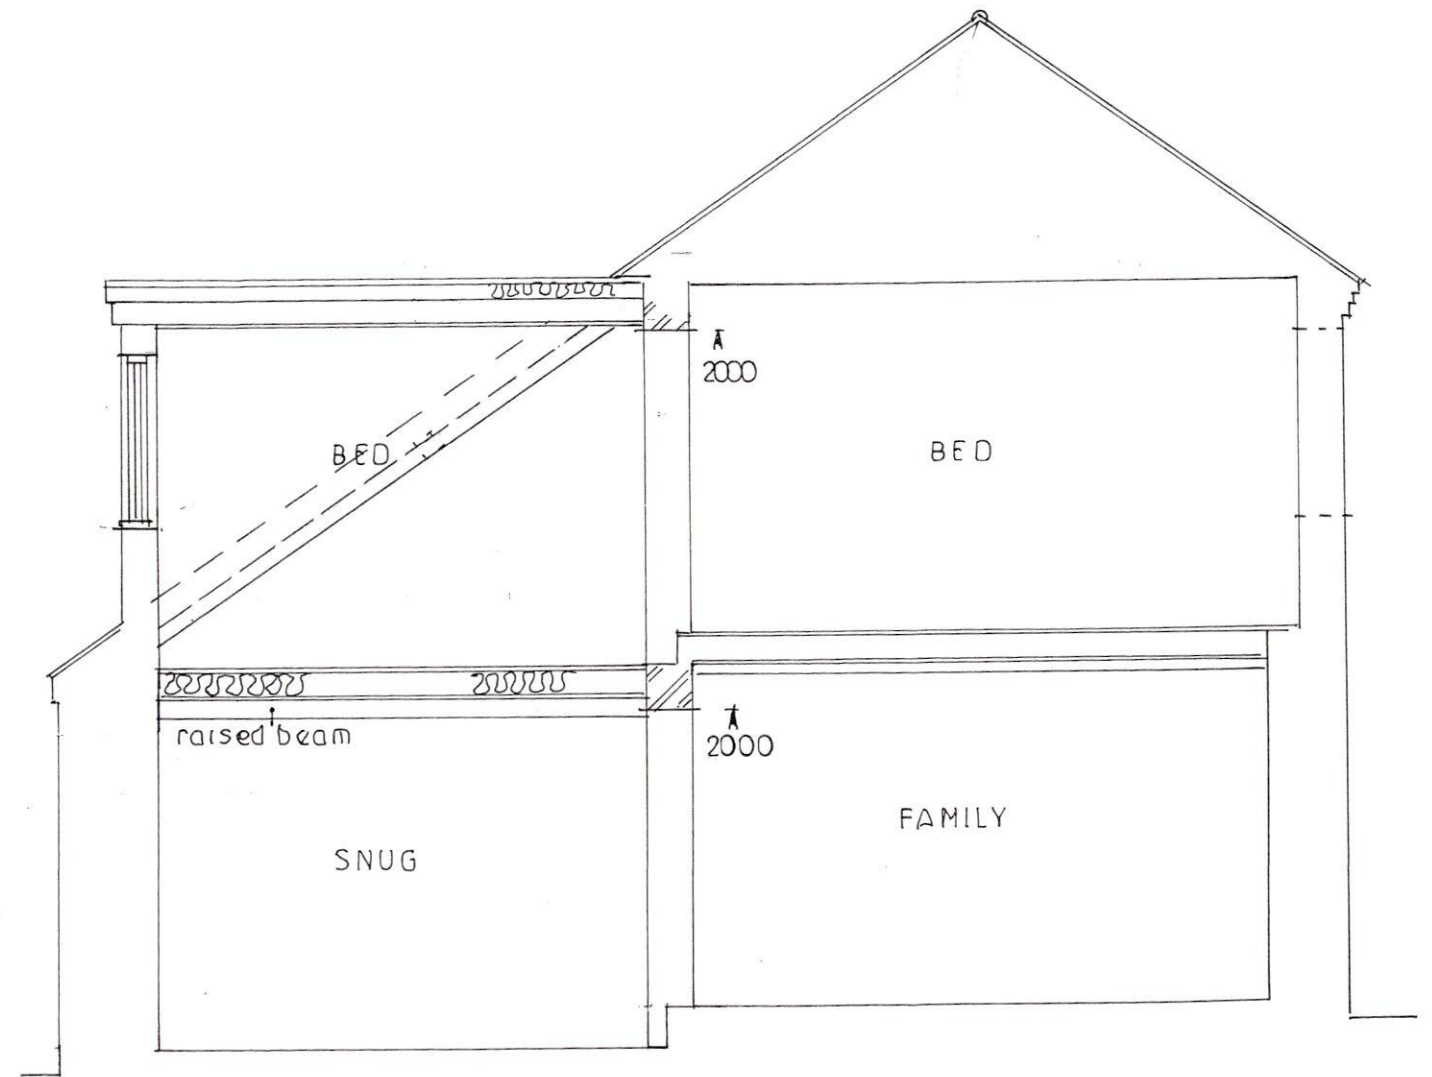


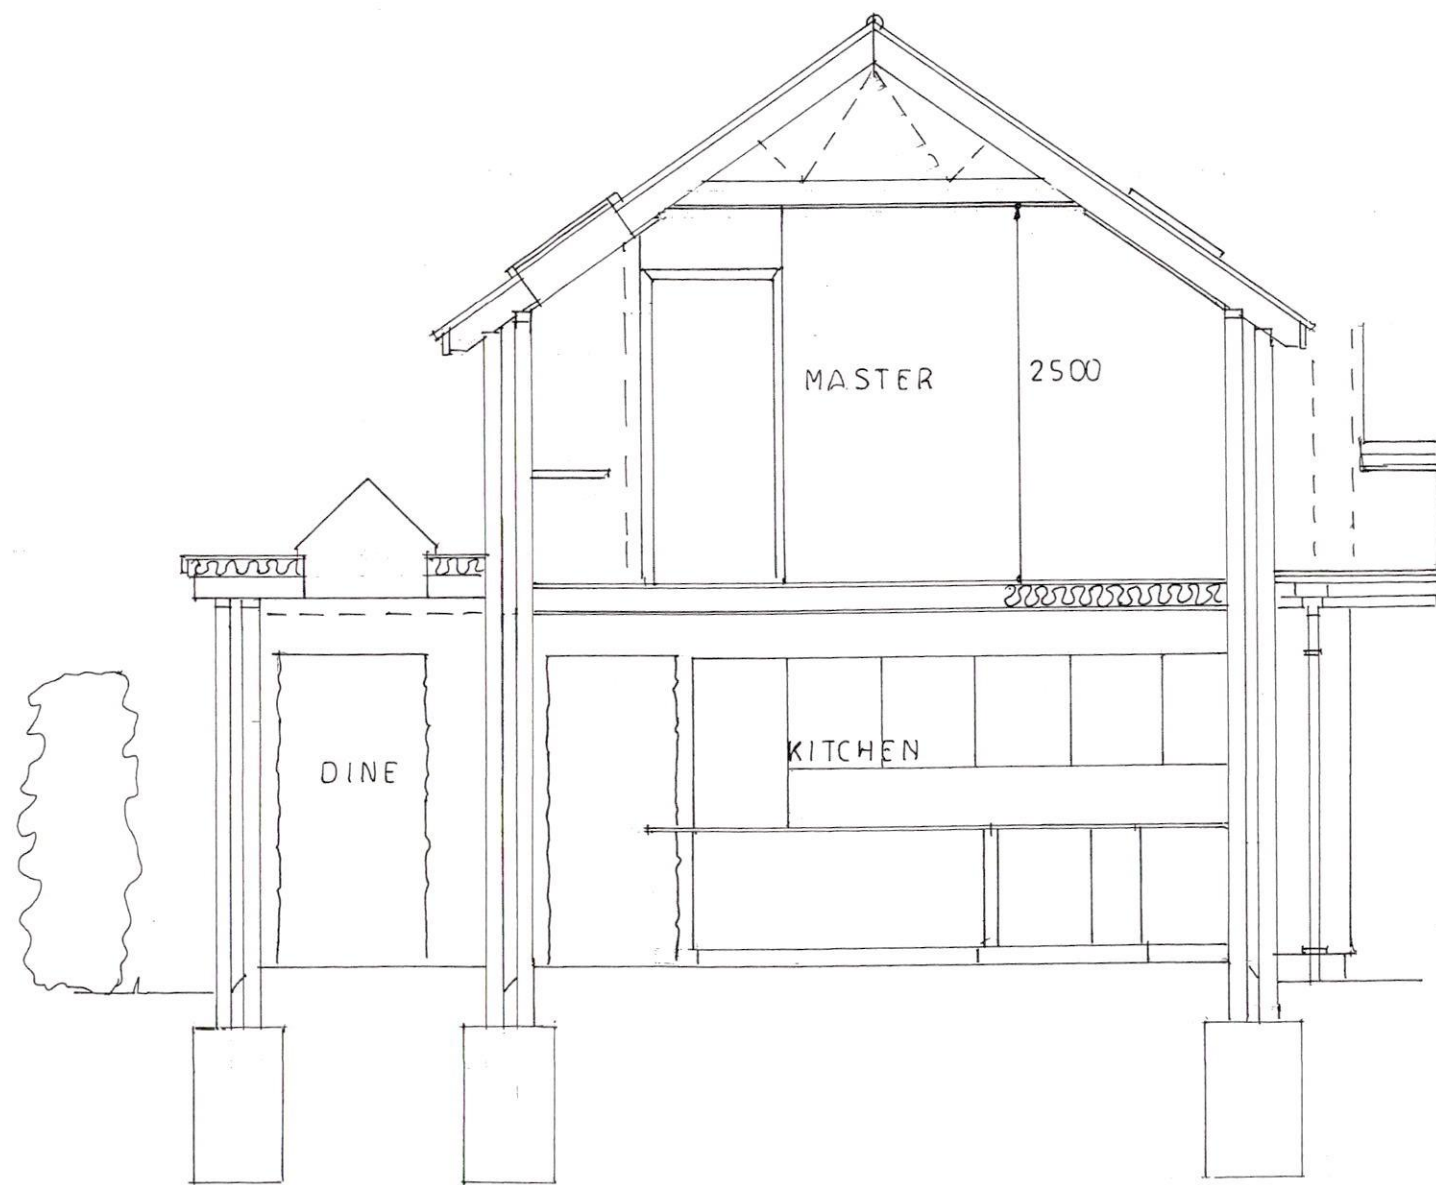

INDICATIVE SECTIONS 1:50-A3

0 MAD/SAY/23/1 SEC 3

WILFORD FIRE COUNCIL
 PLANNING SERVICES
 DEVELOPMENT CONTROL
 14 APR 2023
 To: _____
 Ack'd: _____ File: _____