

- KEY
- 1 white cement render
 - 2 white Upvc windows/doors
 - 3 slate tile
 - 4 red brick



E-01

Elevation

1:100



E-02

Elevation


1:100



E-03

Elevation

1:100

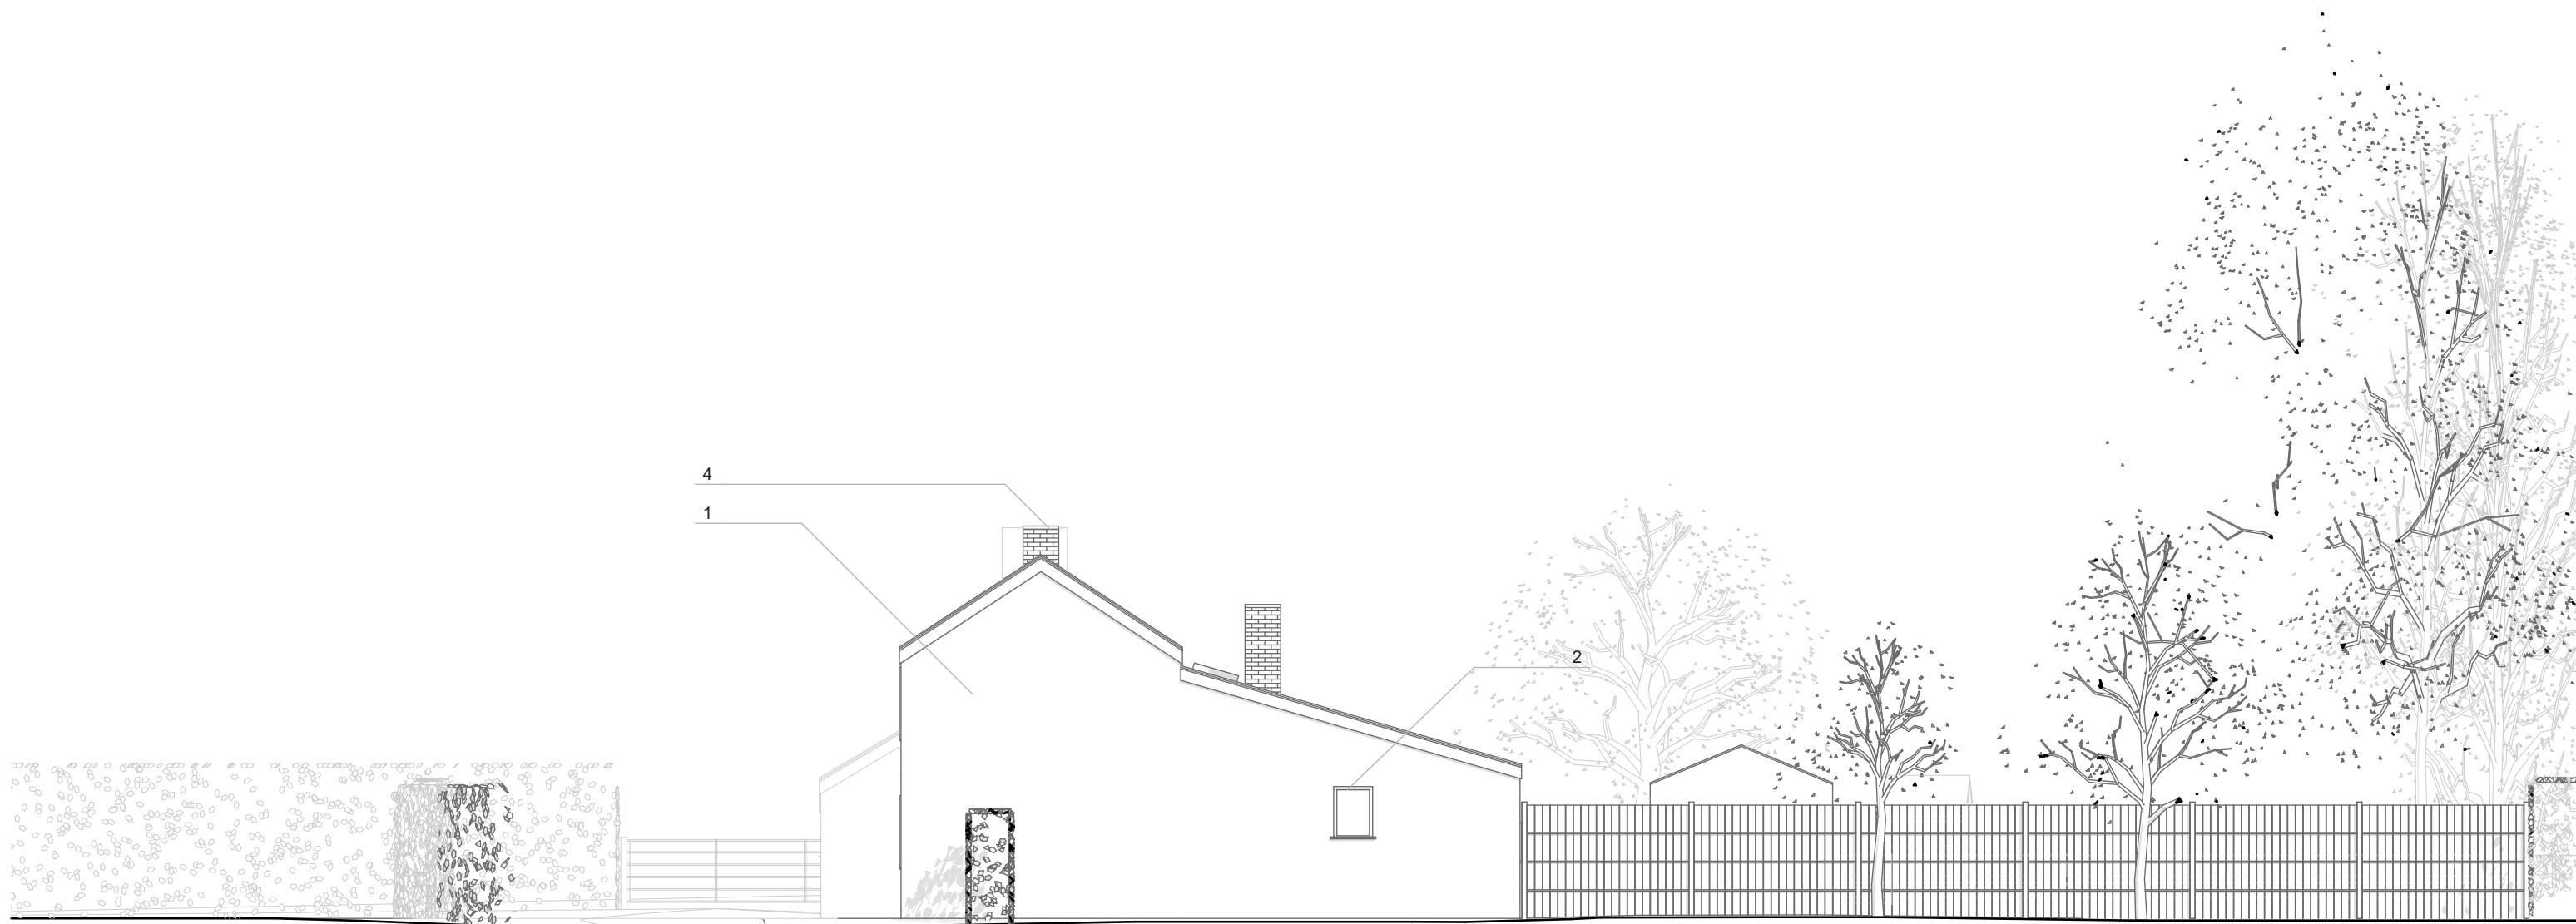

E-04

Elevation

1:100

RevID	Issue ID	Issue Name	Issue Date	Issue Date	Issue Date	Issue Date	Issue Date
01	01	Initial Issue	09/04/2016	GSUK	S0		

Purpose of Issue
Planning

status
S0

Drawn By
Checked By
Approved By

Date
Date
Date

Scales @ A1
1:100

Project No.
1522

Originator
nidusarchitects
01544 350550
hello@nidusarchitects.co.uk

Project

Client

private

Layout Title

Existing Elevations

Drawing Number							
project	originator	zone	level	type	role	number	rev
						1522-EX.20	01