

Studio3

Josh Thomas Design House  
7 The Southend  
Ledbury HF8 2EY  
t: 01531 631791  
e: info@joshthomasdesignhouse.co.uk

**General Notes**


1. Do not scale off this drawing.
2. Any discrepancies to be reported immediately.
3. This drawing is to be read in conjunction with all relevant specifications and other drawings issued by the Architect, Structural Engineer and other Specialists.
4. This drawing is copyright and is not to be reproduced.

Revision	Date	Details Of Revision

**Project.** Proposed Replacement Dwelling  
The Bungalow  
Lyvers Ocle  
Ocle Pychard  
Herefordshire  
HR1 3QH

**Drawing Title.** Existing/Prop Location/Block Plan

**Drw No:** 335/001 **Rev:** B  
**Date:** 2nd Oct 2013 **Status:** PLNG  
**Scale:** 1:1250 / 1:500  
**Drwn by:**

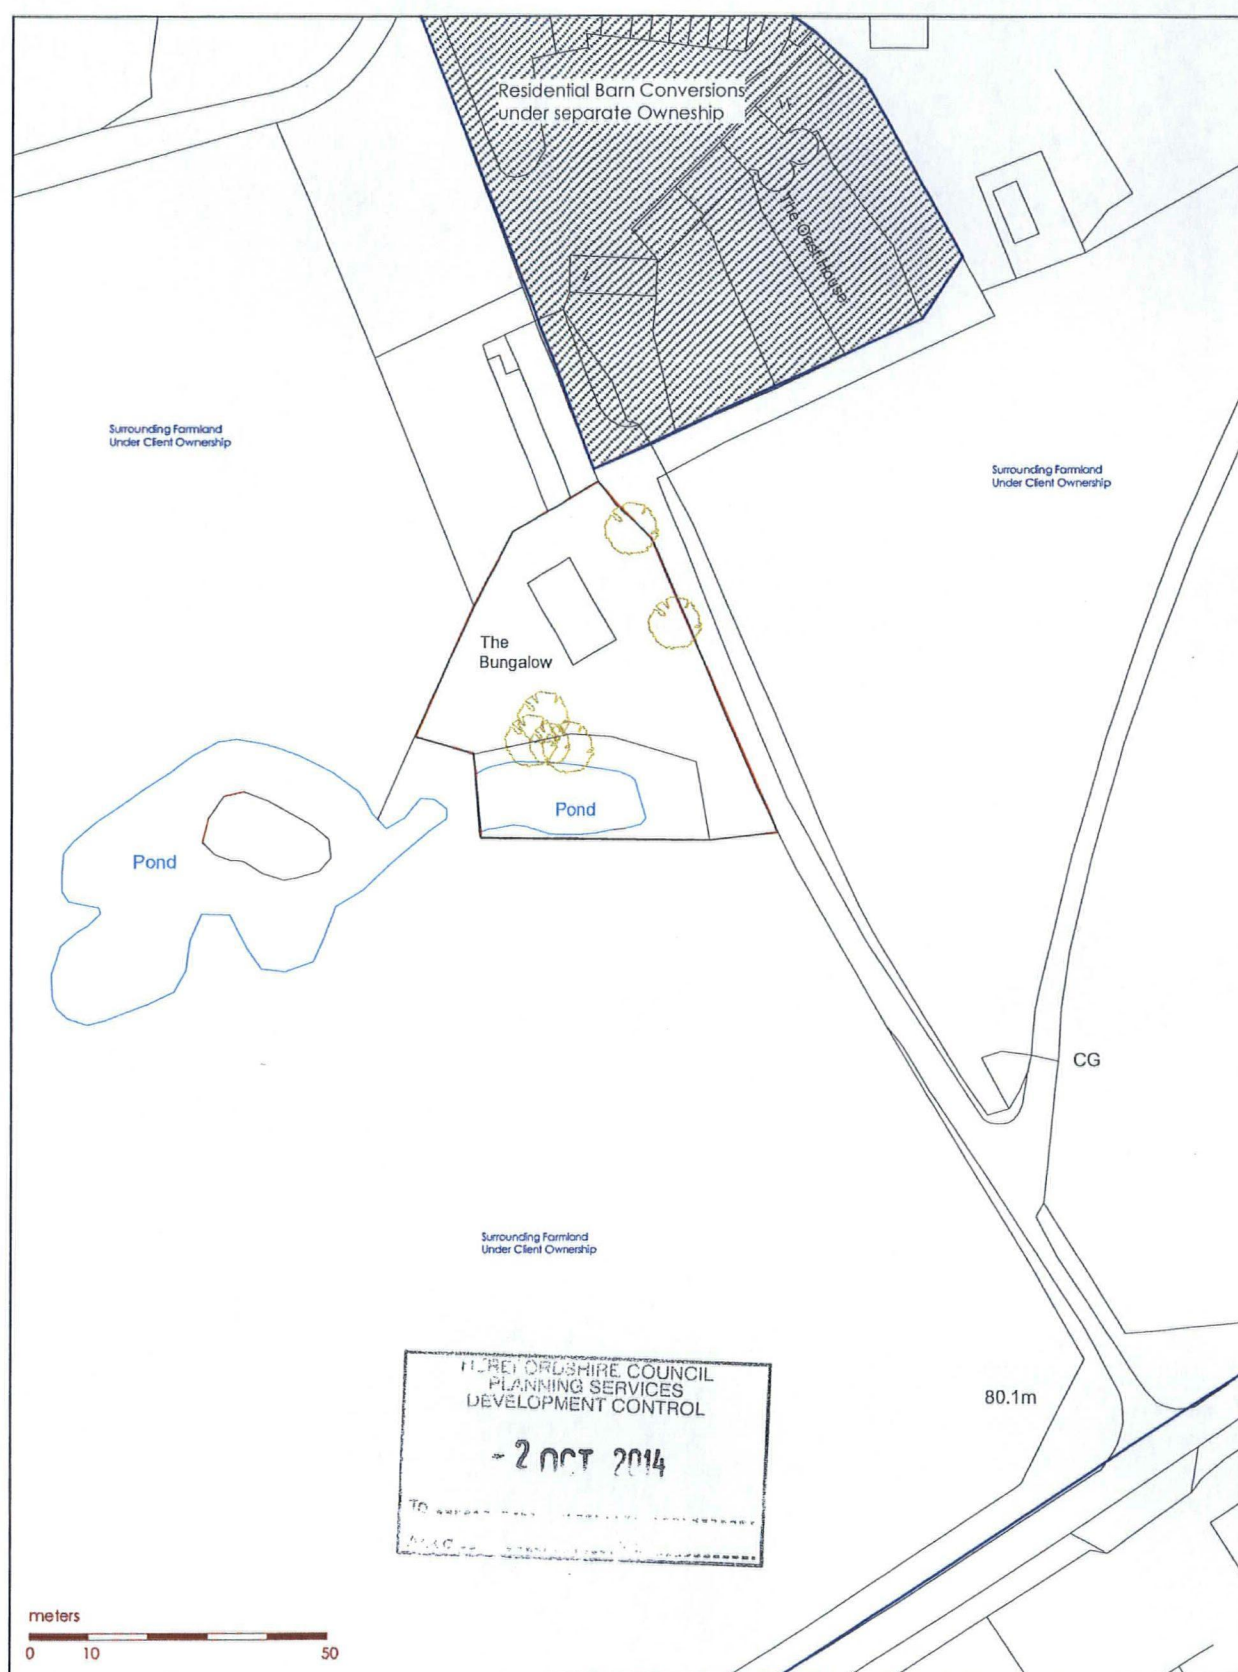

Existing Location Plan 1:1250



Existing Site Block Plan 1:500