

External Materials – Main house

Walls : Natural Stone work
Radbournes Ltd. Forest of Dean –Brown/Grey Thin cropped coursed stone, subject to final sample panel approval on site

Lintels and cills and plinth: Single pieces of sawn and cleft Forest of Dean –Brown/Grey if available or cast stone alternatives subject to final samples on site.

Roof : 600 x 300 Brazilian Natural Slate – Westland Graphite Grey/Black



Oak frames to openings and entrance porch frame.
Green or air-dried oak with Osmo timber treatment seal and colour - medium oak

Joinery: Oak framed windows stained with Osmo timber treatment seal and colour - dark oak

Rainwater goods Black finished rain water gutters and downpipes.

NORTH (FRONT) ELEVATION

Scale 1:100 @ A3

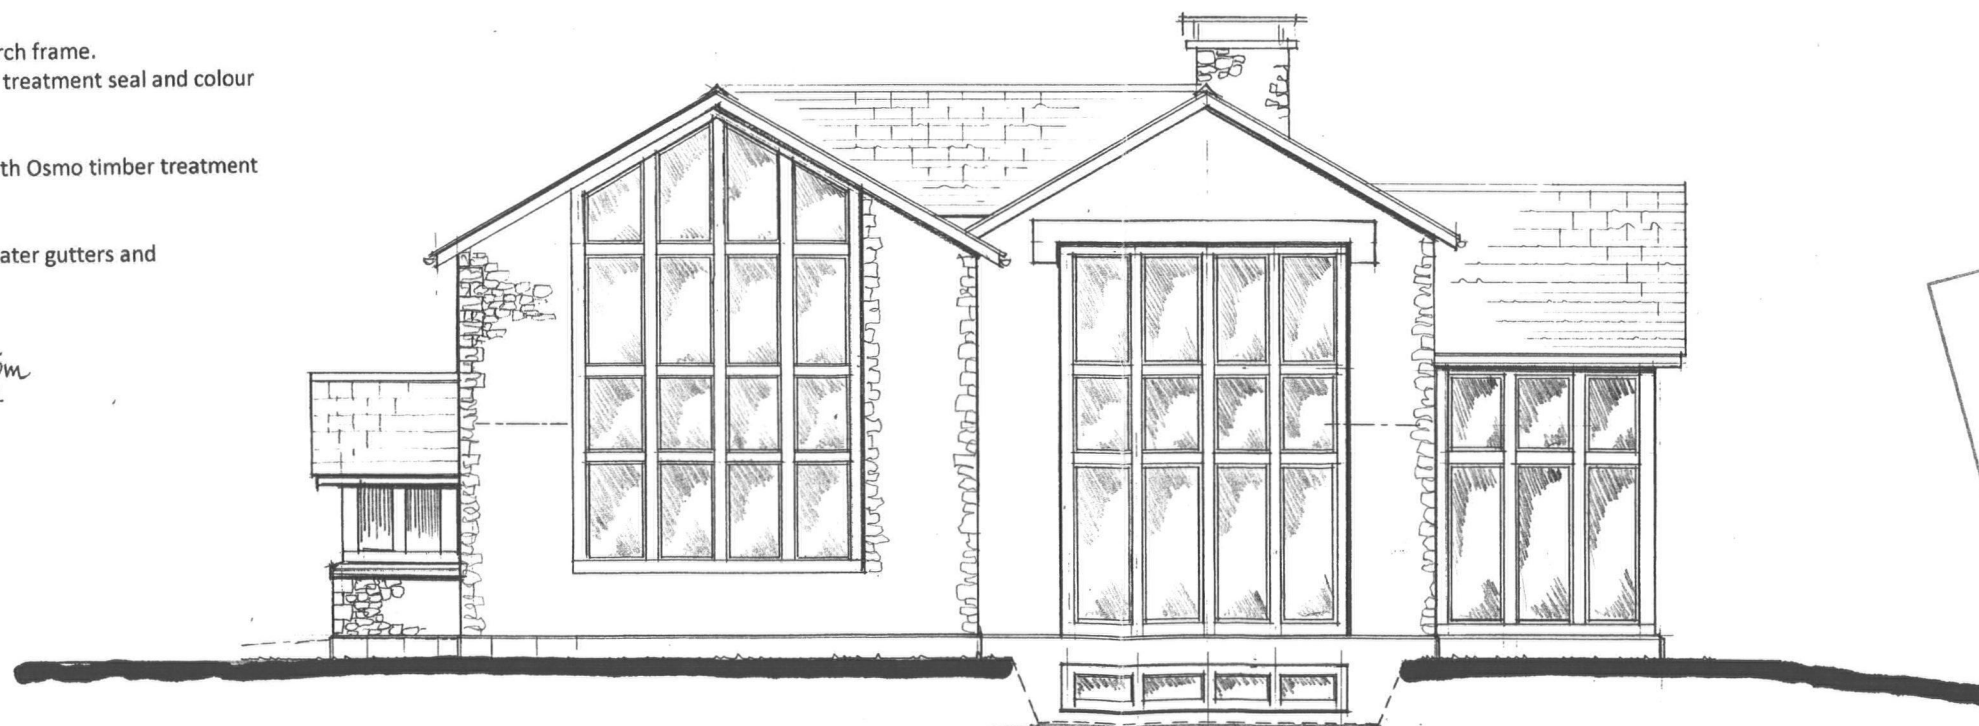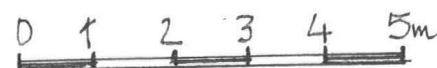

WEST (VIEW) ELEVATION

Scale 1:100 @ A3

PLANNING APPLICATION
Replacement Dwelling for existing house
Proposed Elevations - 01

Drawing

Holly Farm House, King's Thorn,
Herefordshire

Project

Drawing no. 12-193- PP-201 Scale 1:100 @ A3 Date: October 2014

Client **Mr and Mrs C Armstrong**

©

Design remains property of Green Lane Design



GREEN LANE DESIGN
PRICKLEY GREEN WORCESTER

01886 888294