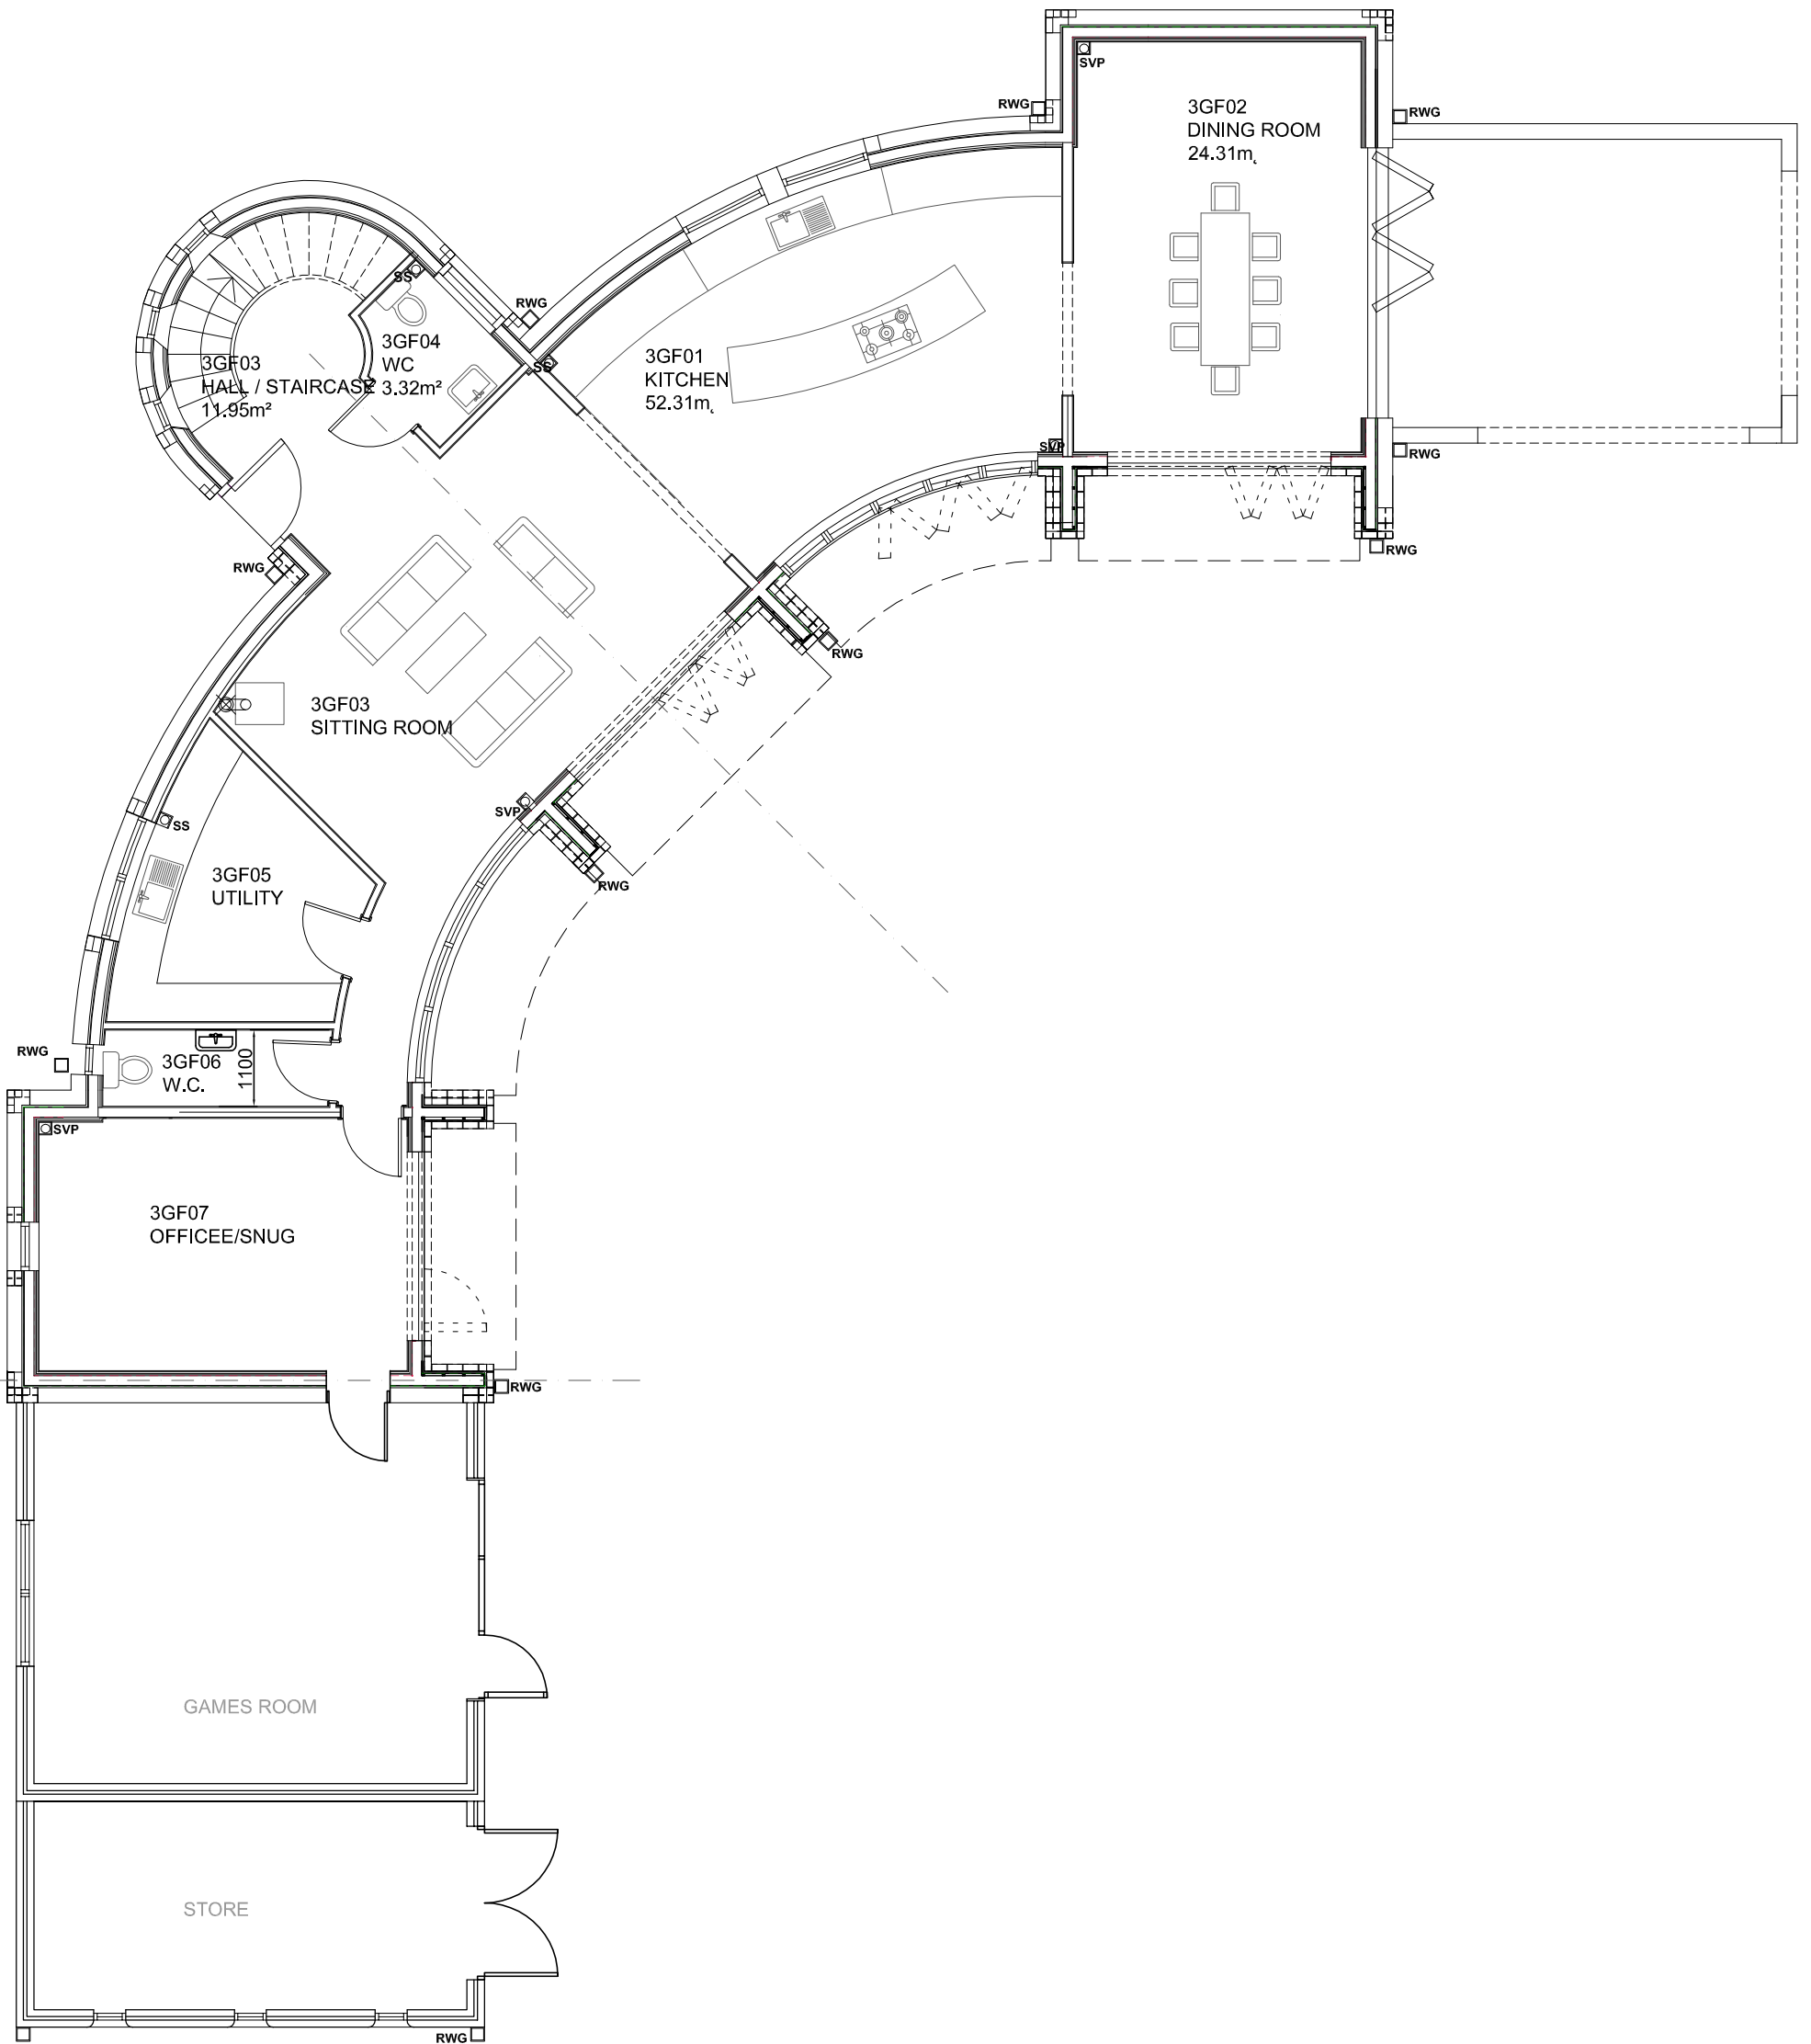


amendments rev date item	client: Simon Lane Harewood House Moraston Grove Dadnor. HR9 6QN	Site: Harewood House, Moraston Grove Dadnor HR9 6QN.	Alex Clive 8A High Street Ledbury Herefordshire HR8 1DS phone 01531 635545 email alex@alexclive.co.uk	Drawing Title: AMENDED GF PLAN VIEW PROPOSED		
				paper size A3	date: 15.08.22	drawn by: AC.
				Dwg. no. 21-2022-07		scale: 1:100