


NE08/2252/F

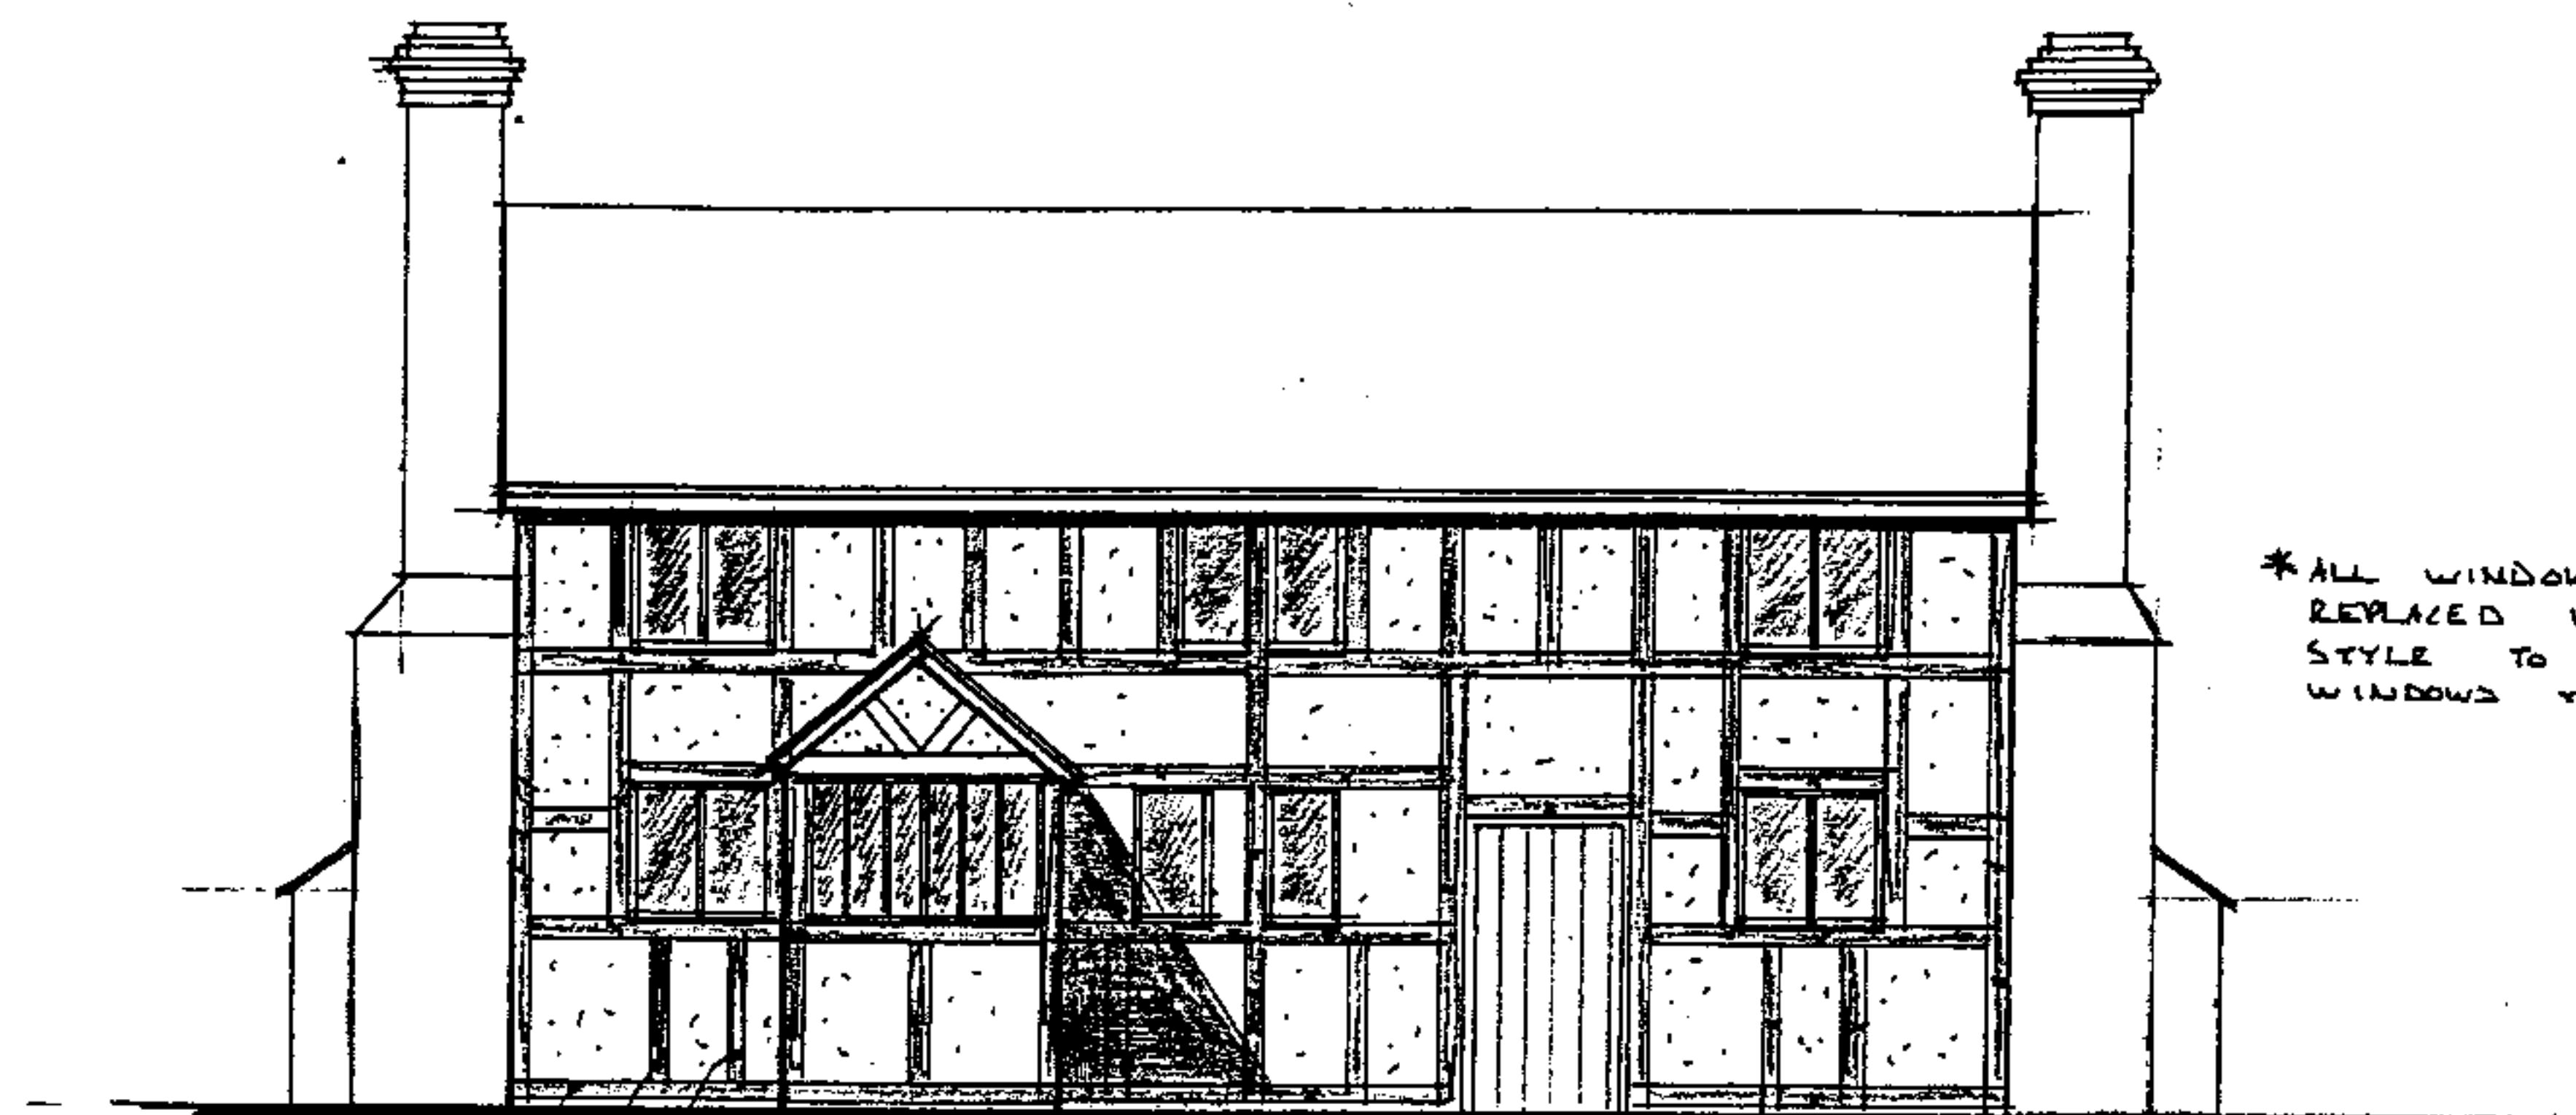

RENEW MISSING
UPRIGHTS &
PLINTH

REBUILD PORCH


FRONT ELEVATION

*ALL WINDOWS TO BE
REPLACED WITH GLE &
STYLE TO MATCH EXISTING
WINDOWS TO BE TIMBER.

NEW LARGE WINDOW


REUSE EXISTING
SLATES.

OAK POST FRAME.

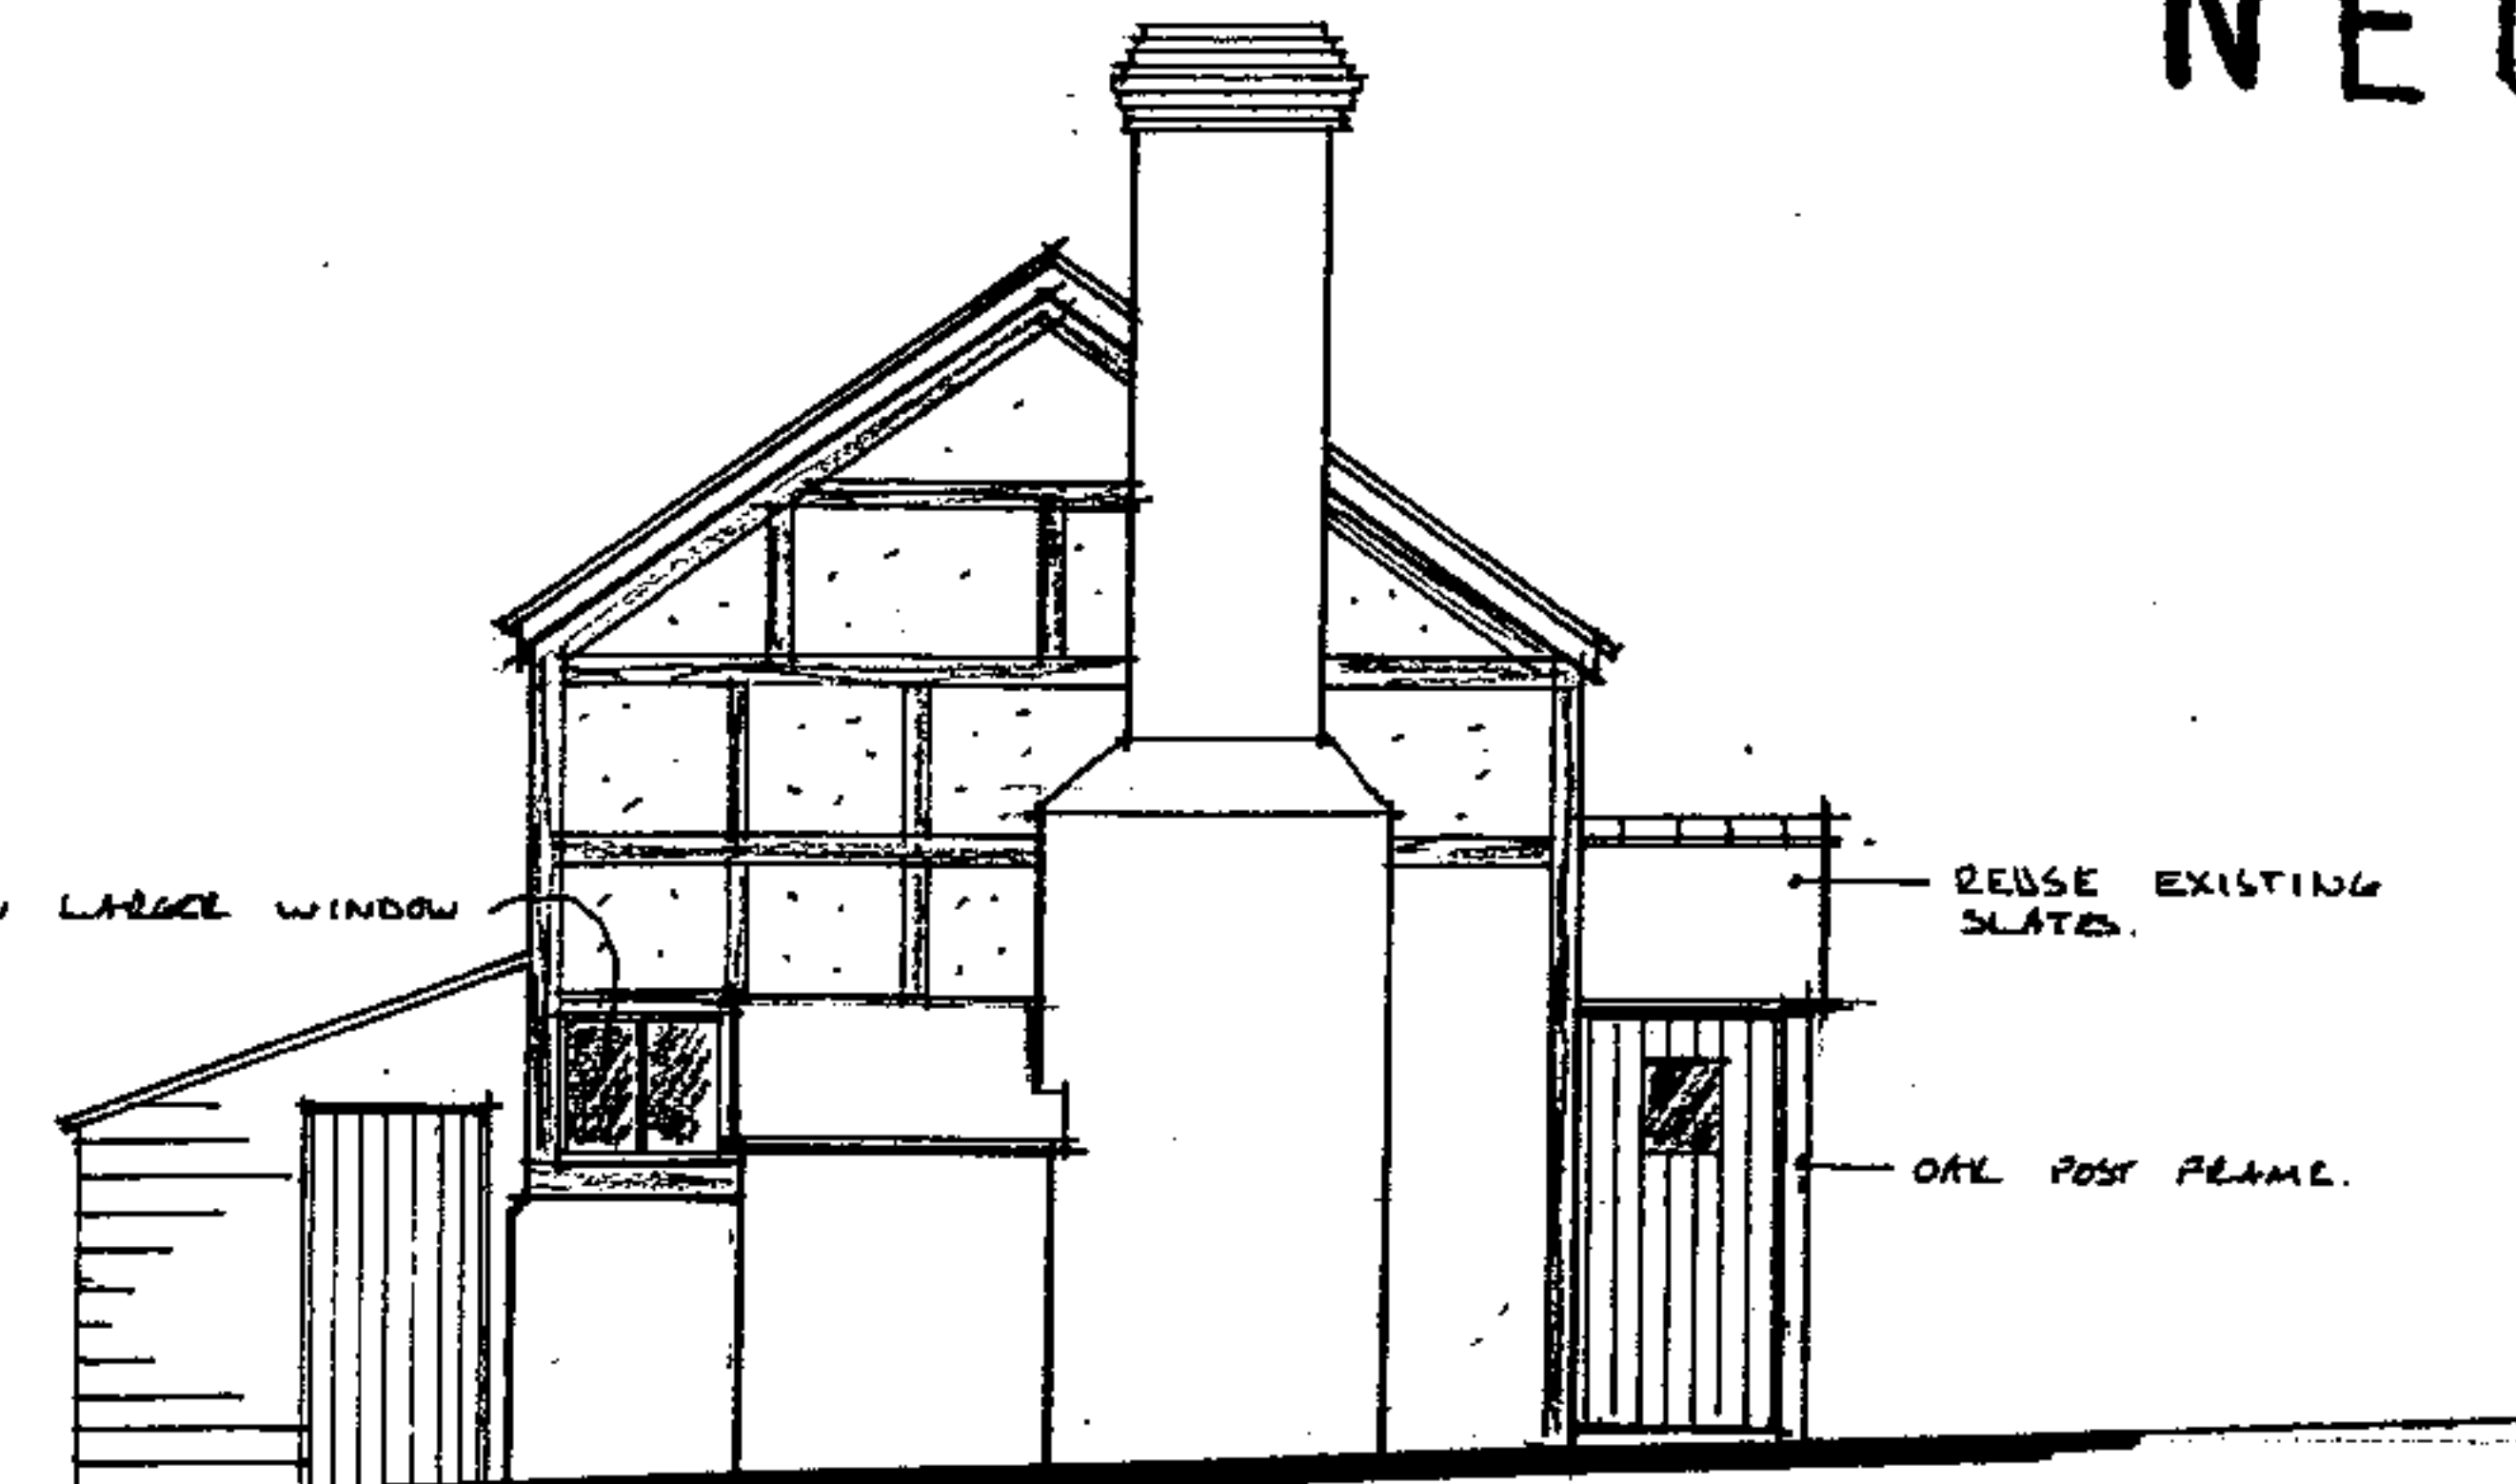

SIDE ELEVATION


* FRONT FRAME TO BE
REPAIRED WITH NEW OAK
MORTICE & TENONED JOINTS.
SPLICED INTO EXISTING FRAME
PARTS MARKED RED.

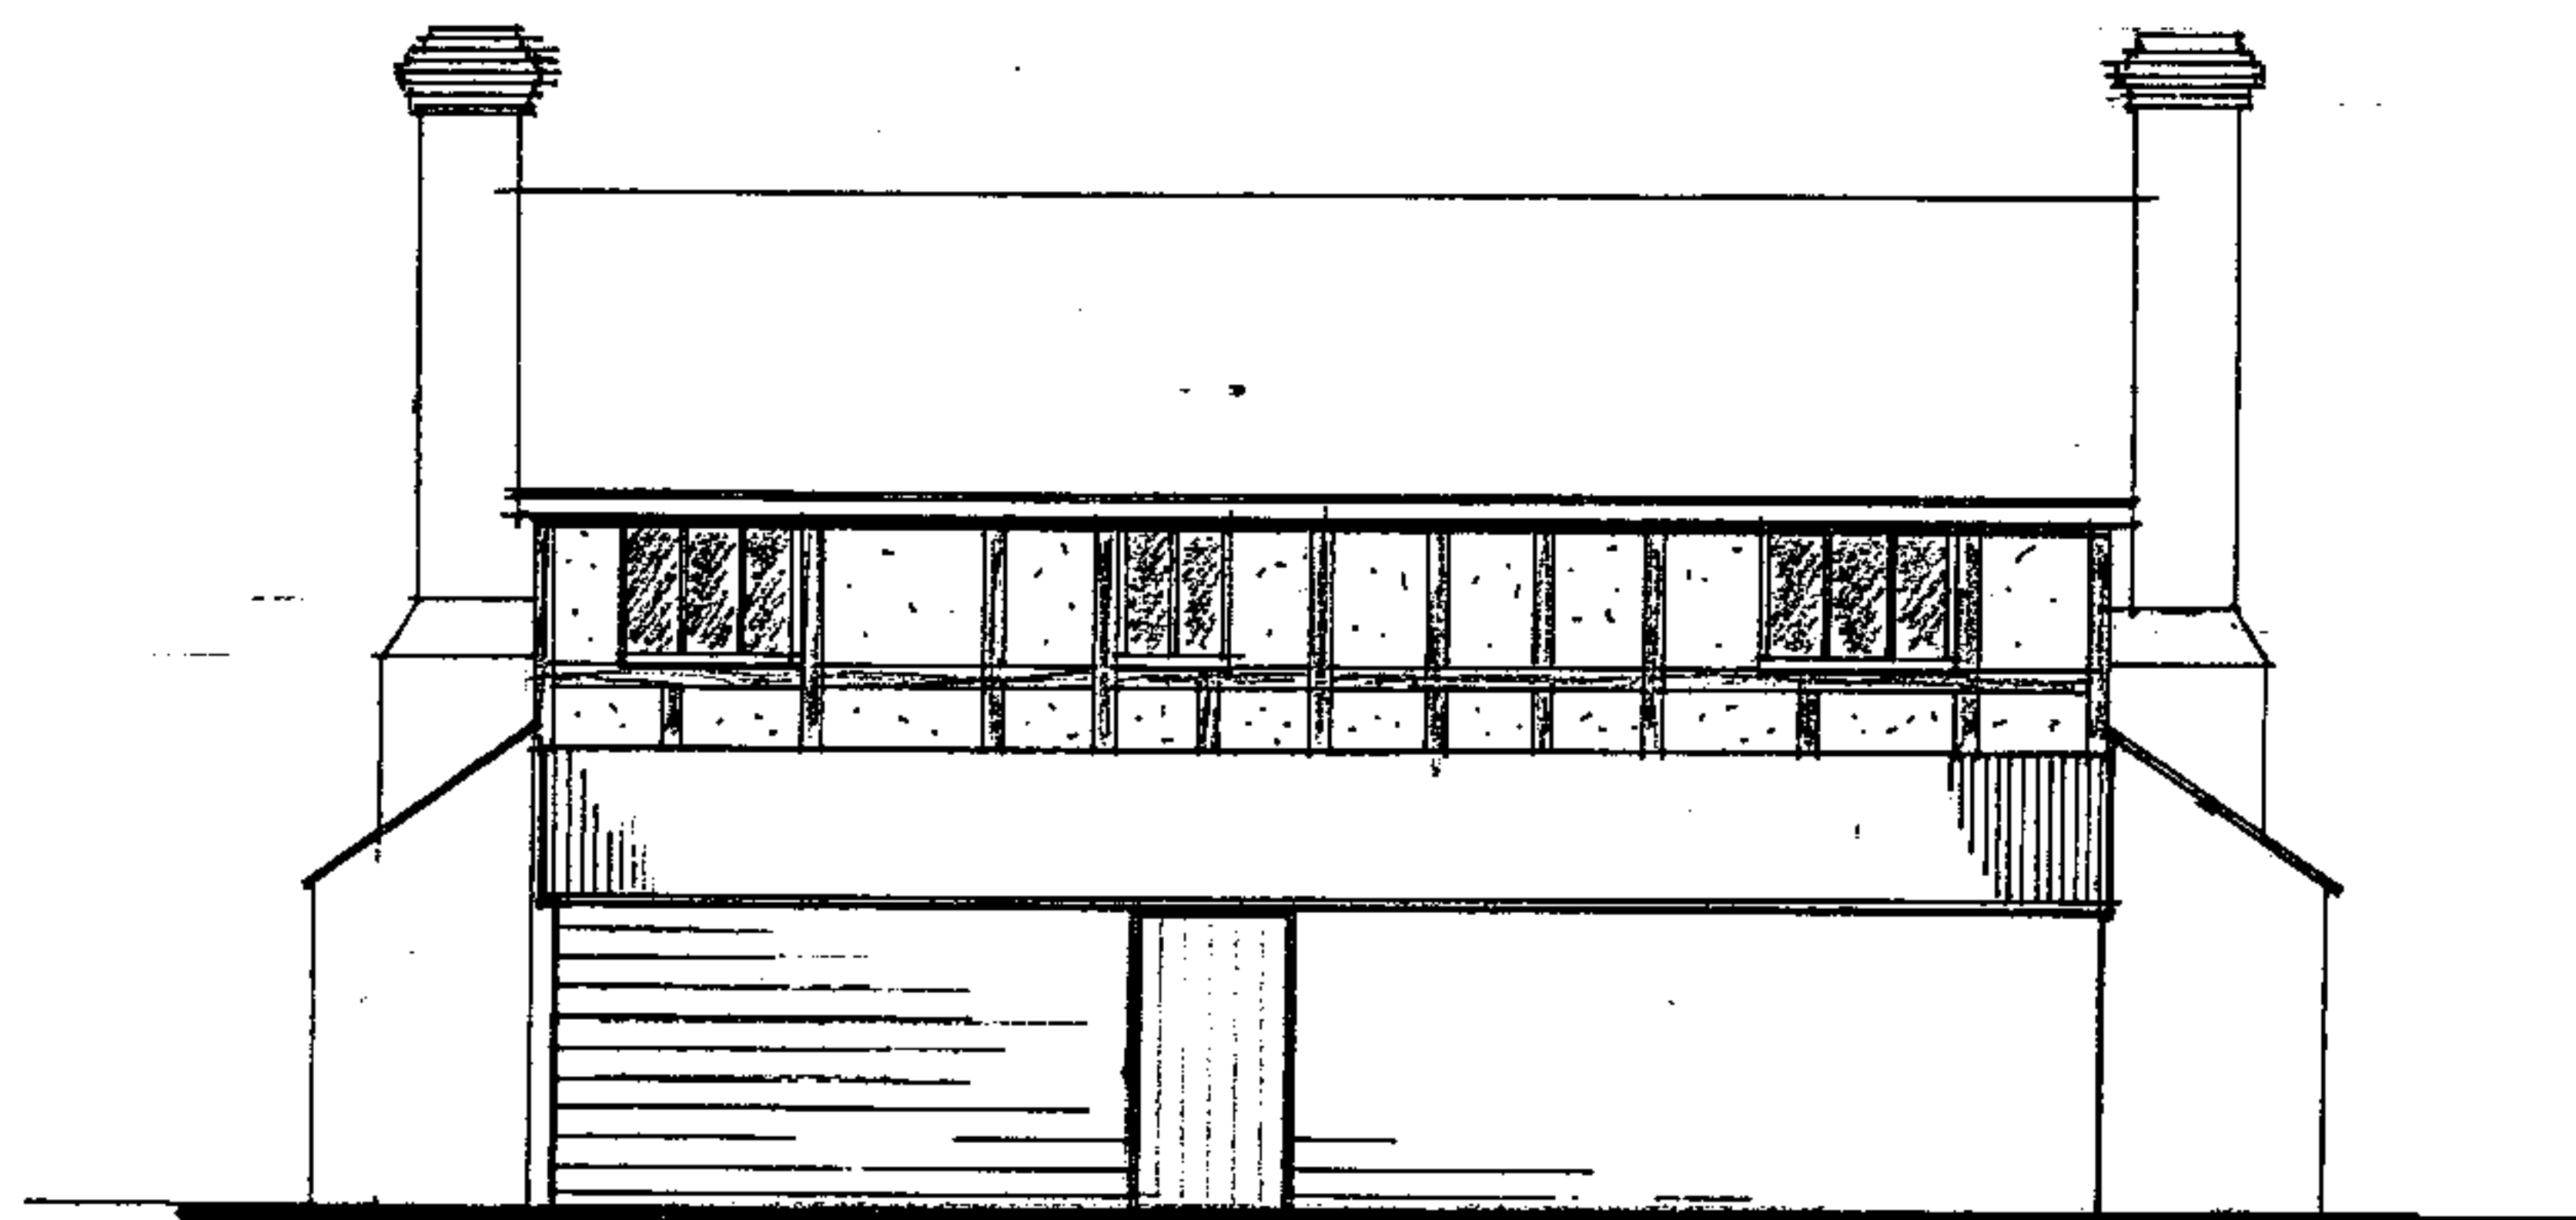


REAR ELEVATION

REBUILD PORCH ON
ORIGINAL FOOTPRINT.
OAK POSTS WITH REBUILD
PANELS.

NEW LARGE WINDOW

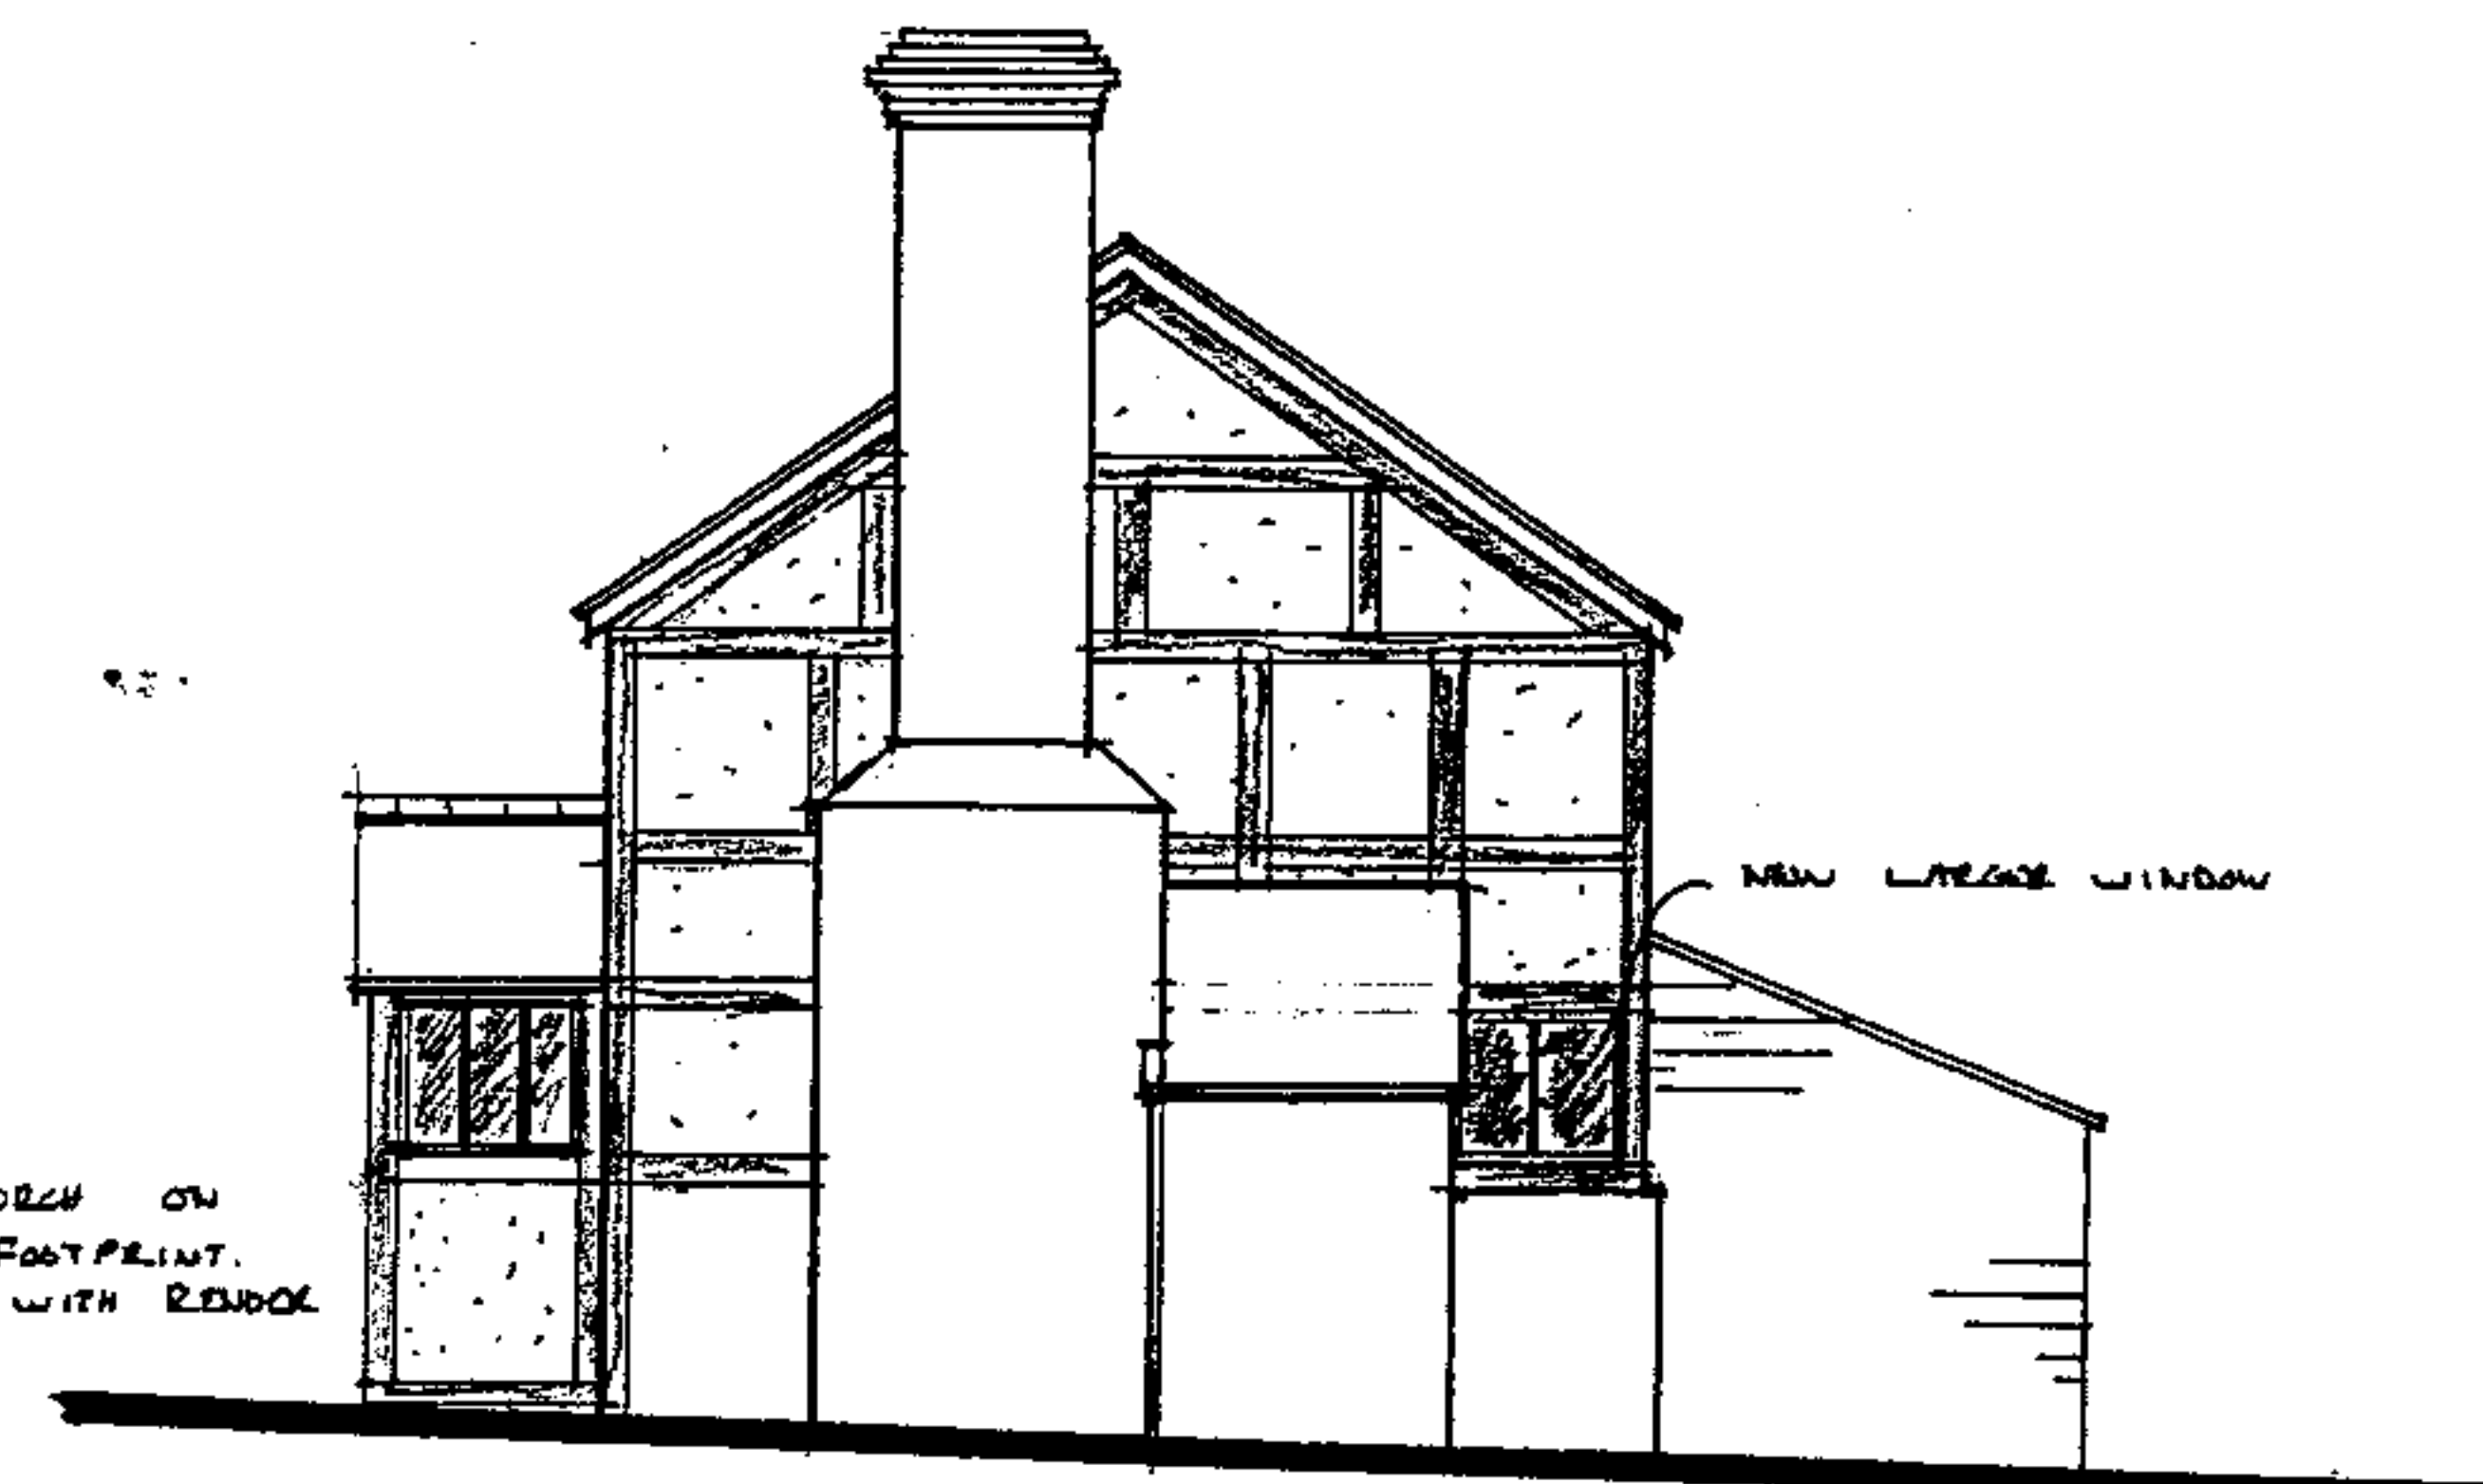

SIDE ELEVATION

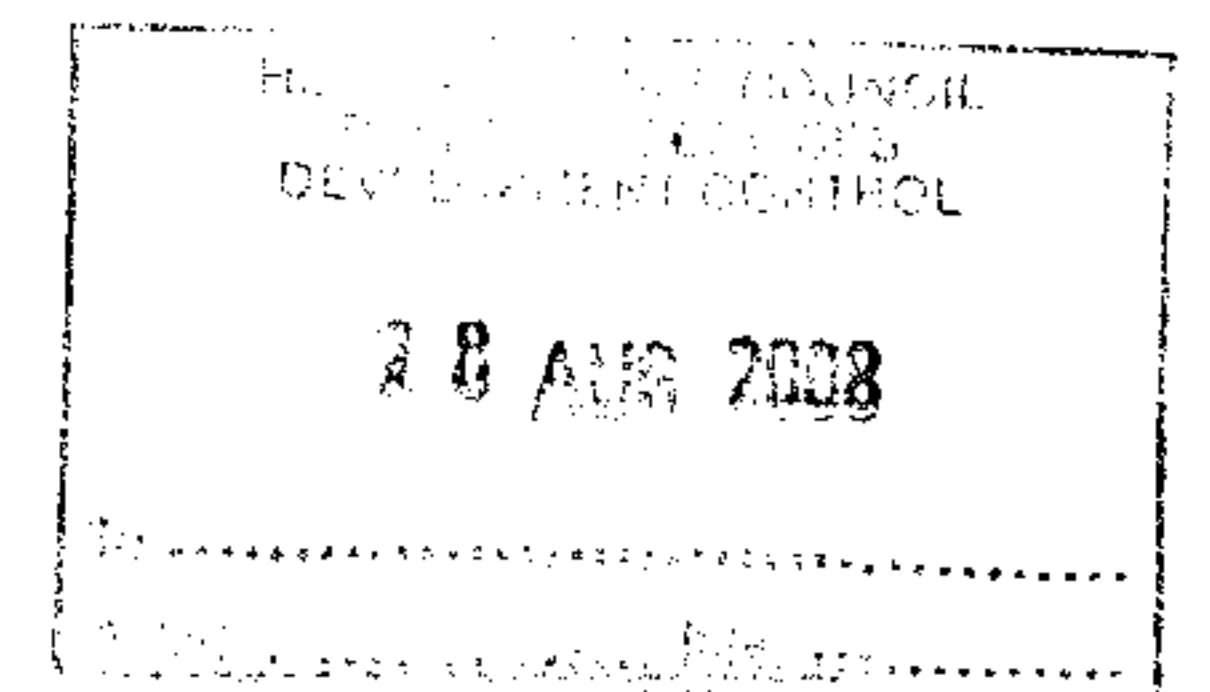

WS1

Proposed works at
1 Filling Bridge Cottage
Stretton Grandison
Hereford

For Mr & Mrs W Stevens.

Proposed Elevations

1/100 EXISTING ELEVATIONS