

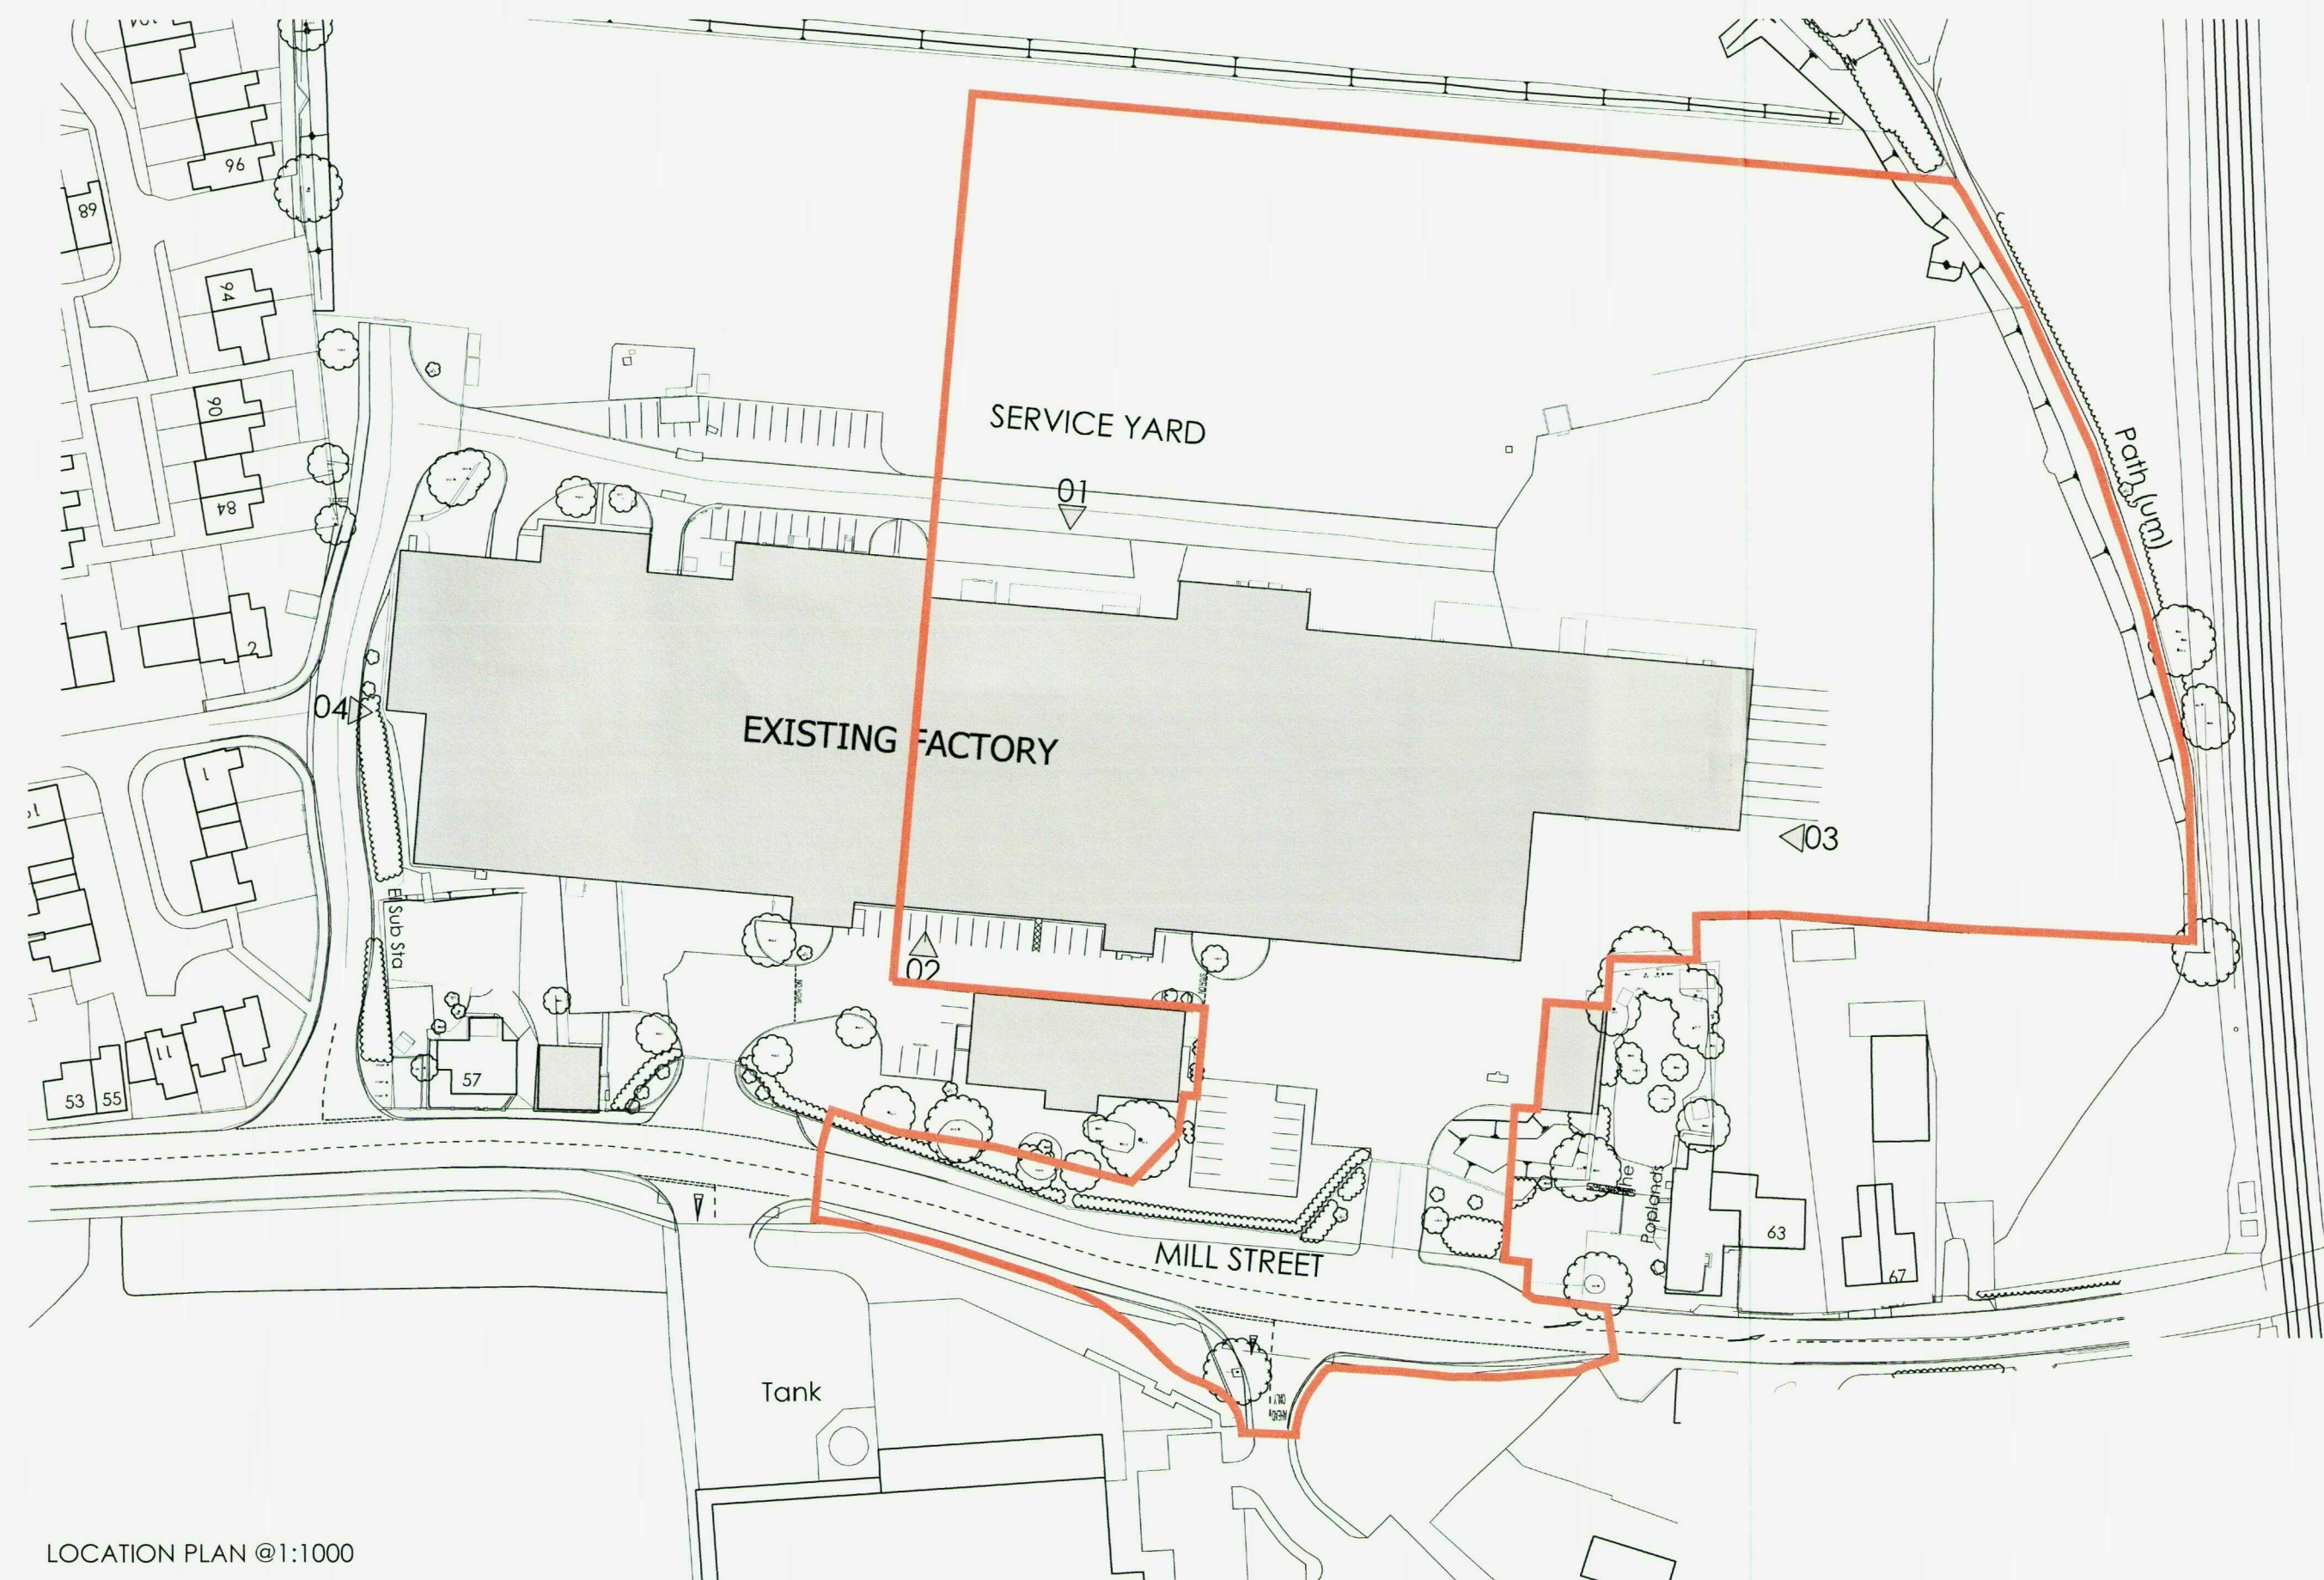
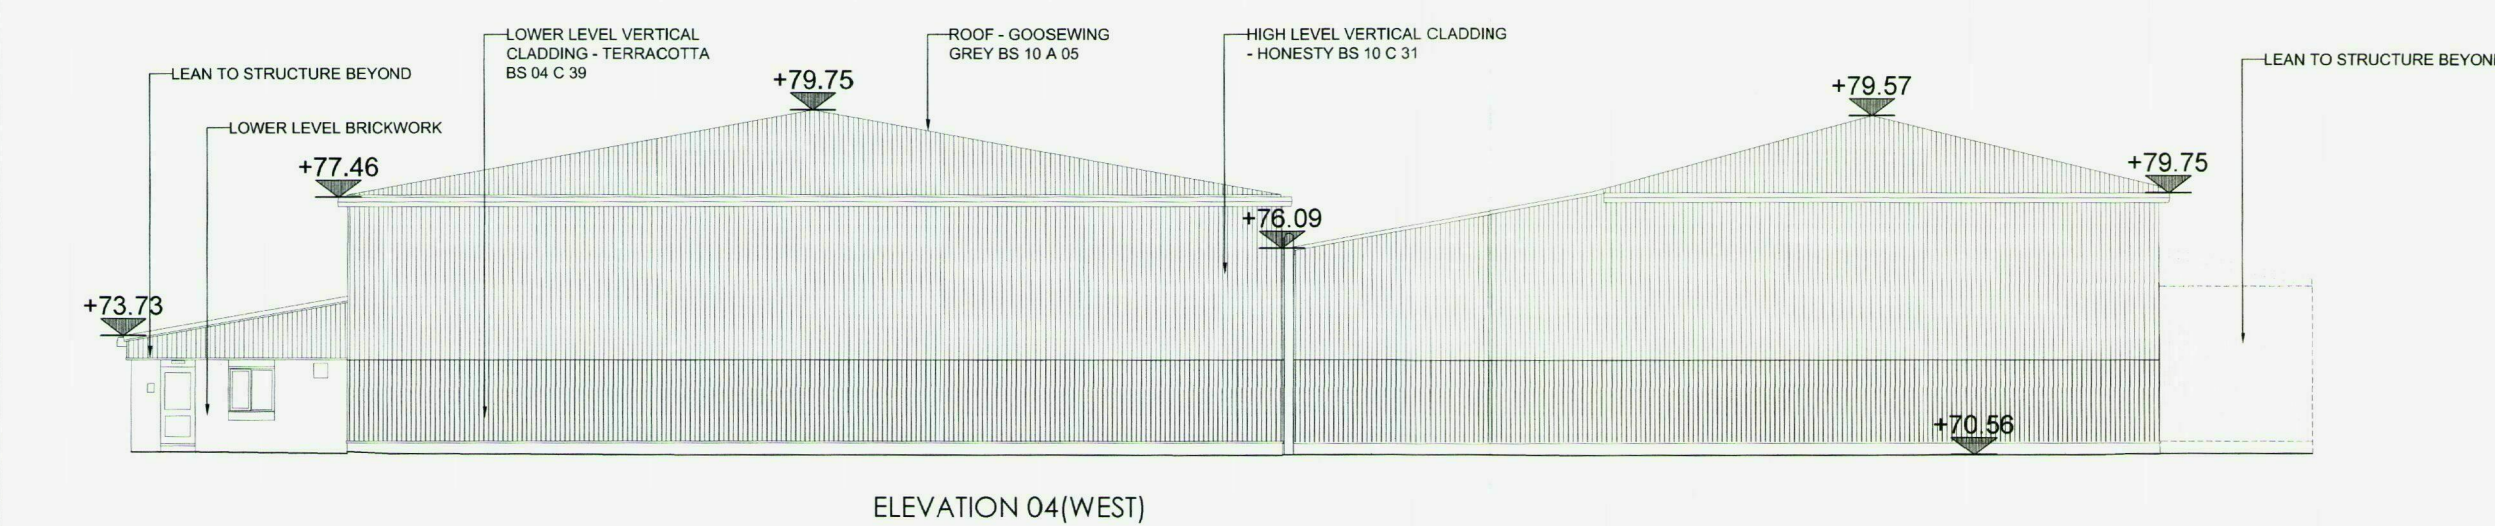
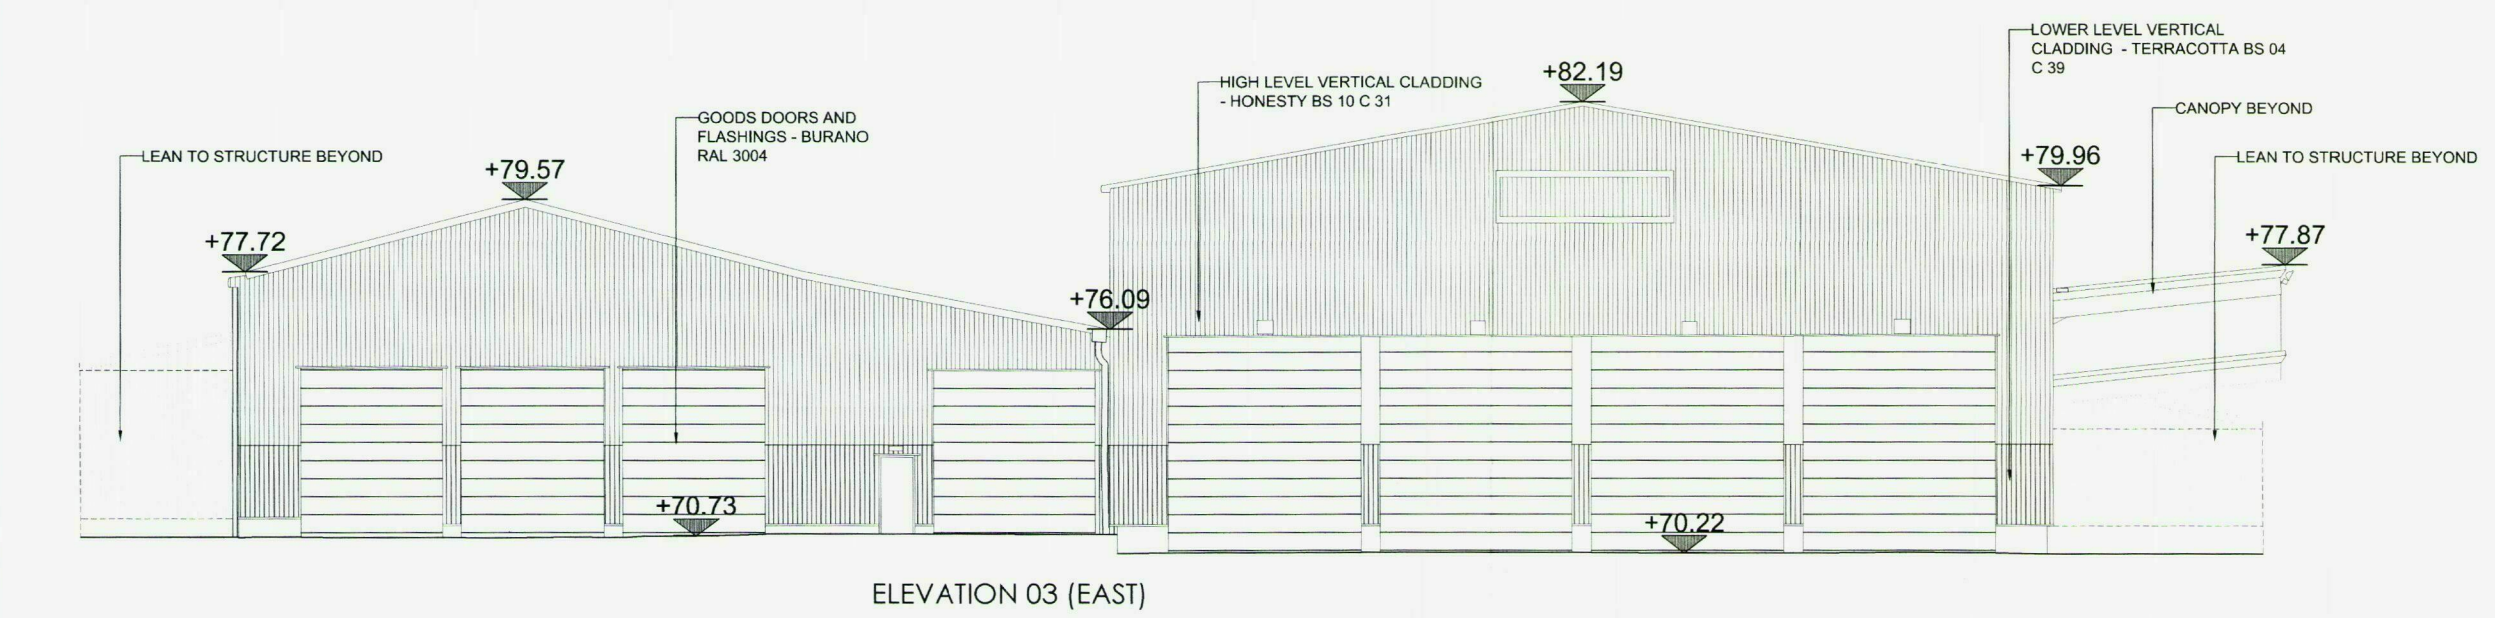
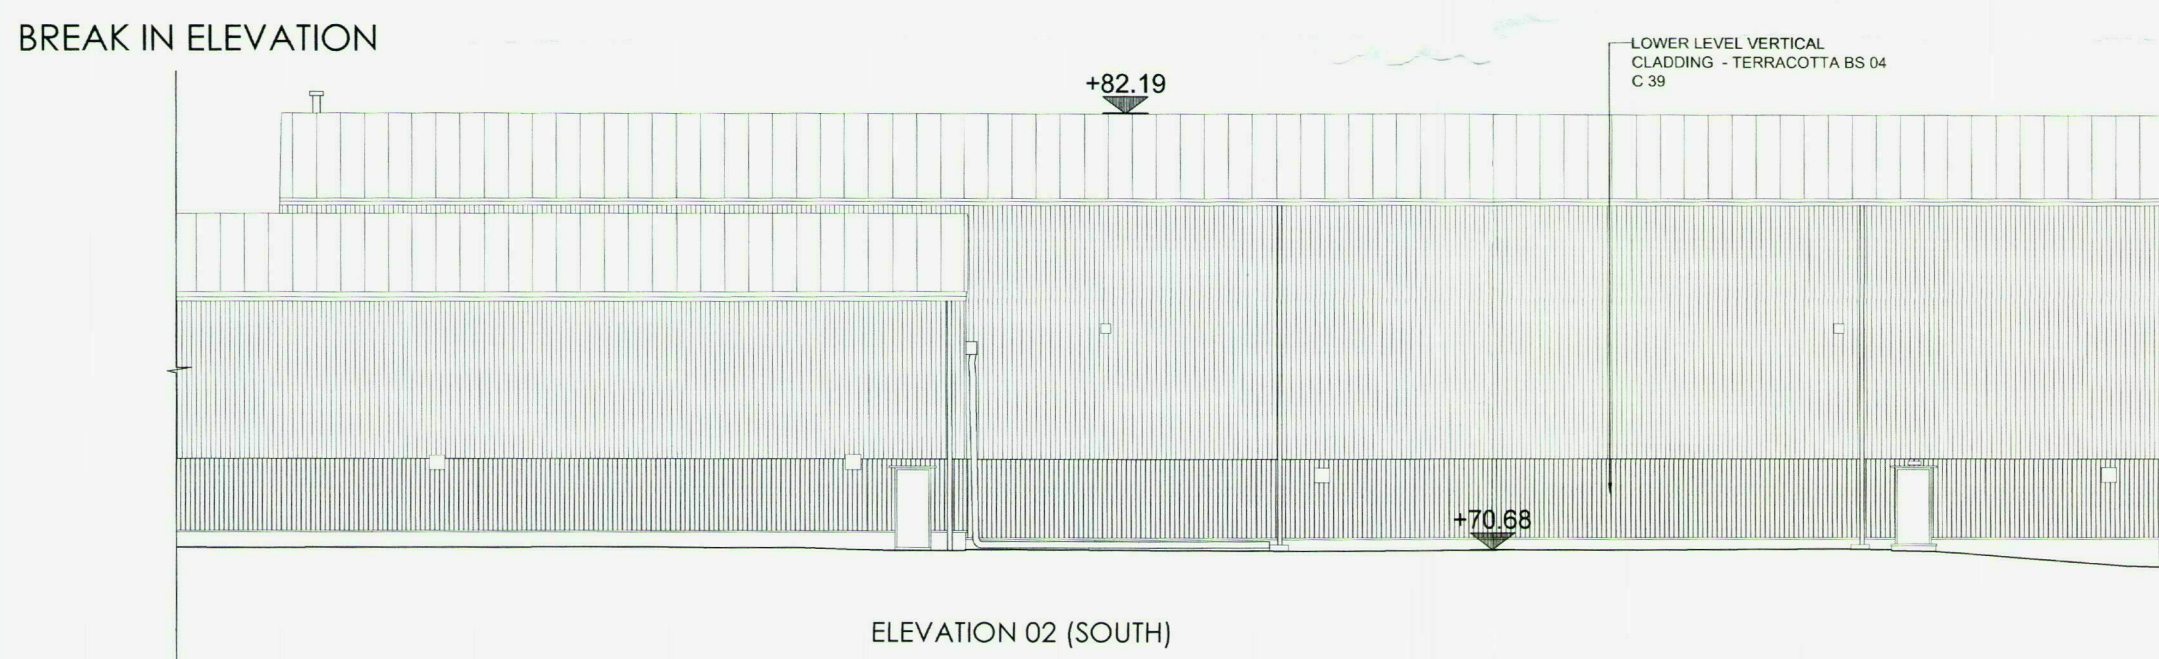
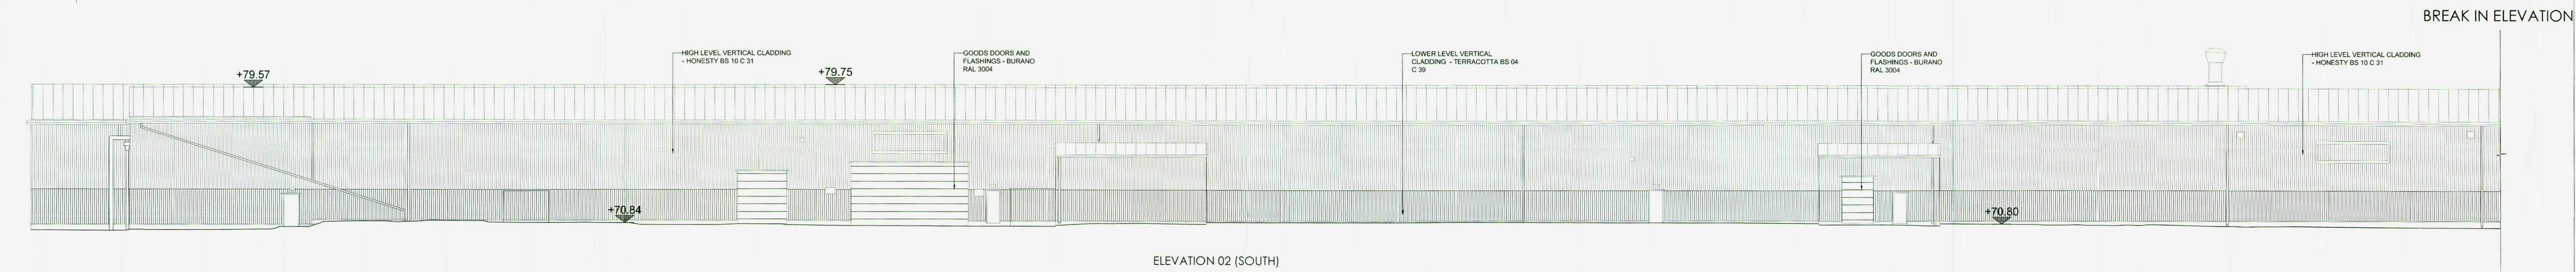


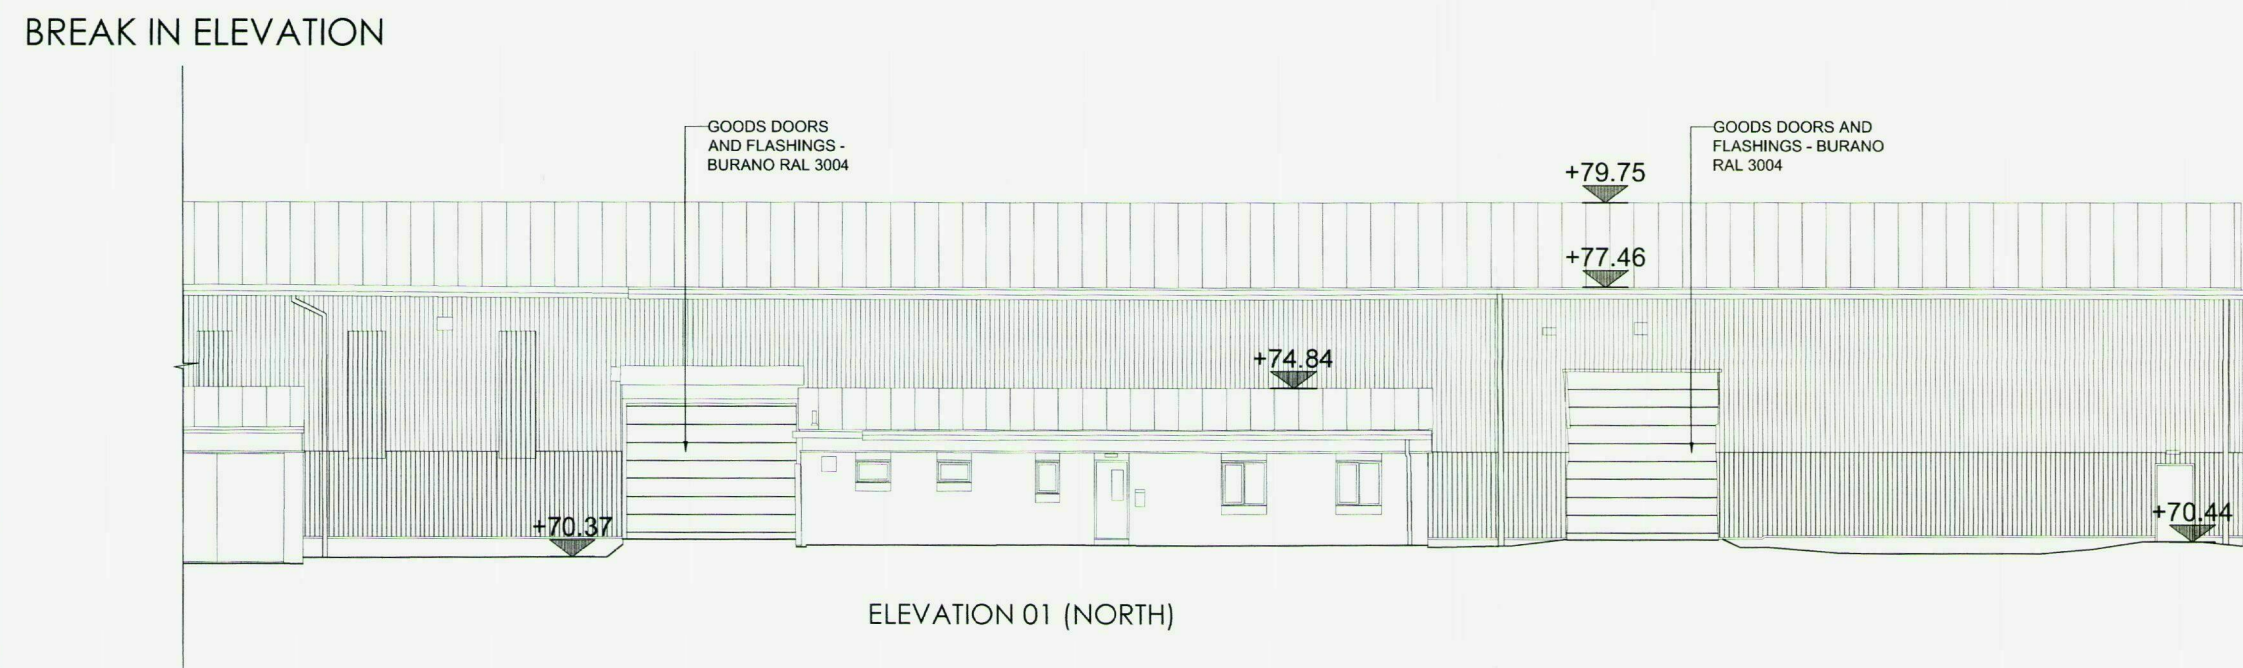

APPLICATION SITE BOUNDARY

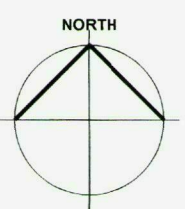

Revisions	
Project Title	PROPOSED RETAIL DEVELOPMENT
Client	F H DALE LTD
Status	PLANNING
Scale	1:200
Drawn By	PG
Checked By	JL
Date	14.02.14
Drawing Title	EXISTING FACTORY ELEVATIONS
Job-Dwg No	11033A-102
Rev	A
THE HARRIS PARTNERSHIP MILTON KEYNES The Old Rectory, 79 High Street Newport Pagnell, MK16 8AB t. 01908 211 577 f. 01908 211 722 THE HARRIS PARTNERSHIP WAKEFIELD 2 St. John's North Wakefield, WF1 3QA t. 01924 291 800 f. 01924 290 072 THE HARRIS PARTNERSHIP MANCHESTER Carver's Warehouse, 77 Dale Street, Manchester M1 2HG t. 0161 238 8555 f. 0161 244 5809 THE HARRIS PARTNERSHIP READING 101 London Road, Reading, RG1 5BY t. 0118 950 7700 f. 0118 956 8642 THE HARRIS PARTNERSHIP ARCHITECTS www.harrispartnership.com	