


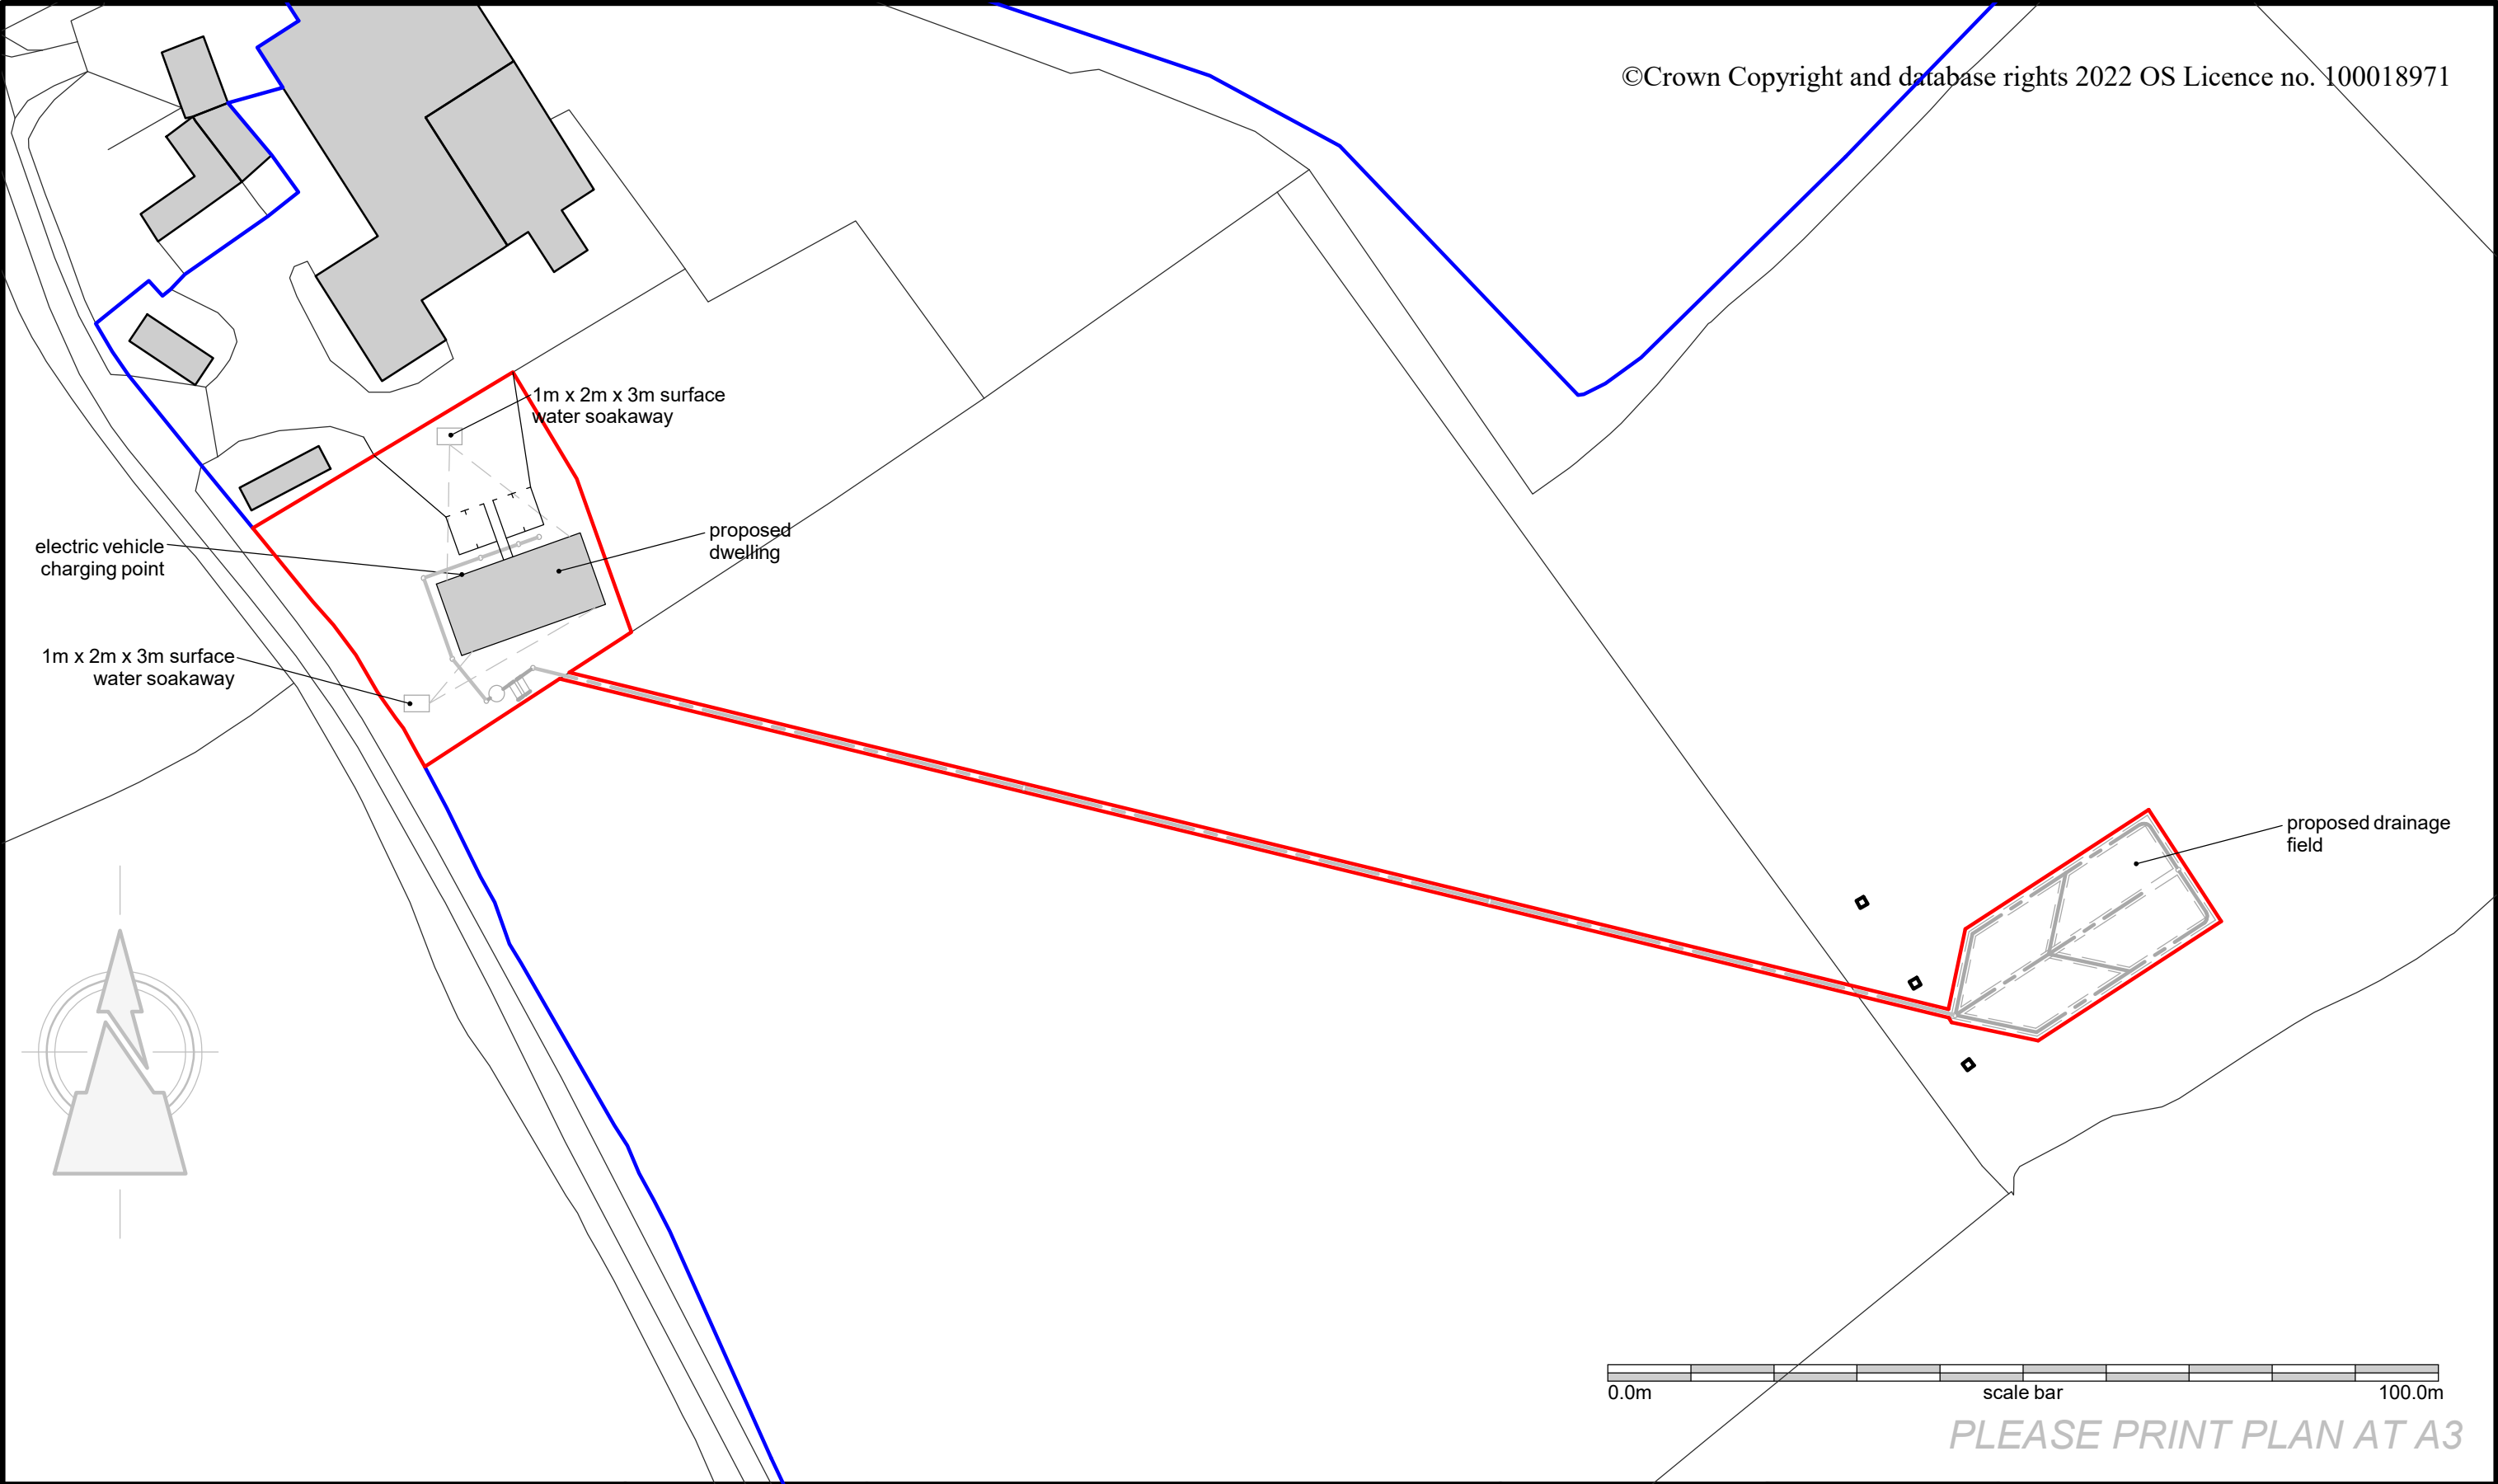

|                                                                                        |                                 |                                 |                                 |                          |   |
|----------------------------------------------------------------------------------------|---------------------------------|---------------------------------|---------------------------------|--------------------------|---|
| Project:<br>Proposed dwelling at Three Oaks Farm,<br>Stonehouse Lane, Bringsty WR6 5TF | Drawn by:<br><b>S. Mumford.</b> | Drg Title:<br><b>Block plan</b> | Drg. Nr.:<br><b>11/2023/04k</b> | Date:<br><b>Dec 2024</b> | <b>Stewart Mumford</b><br><b>Architectural Consulting Ltd.</b><br>Mortimer Bungalow, Lion Lane, Cleobury<br>Mortimer, Kidderminster DY14 8BT<br>T. 07977921039<br>E. stewey.mumford@btinternet.com |
|                                                                                        | Revision Description:           |                                 | Rev.:                           |                          |   |
| Client:<br><b>Mr. &amp; Mrs. C. Haywood</b>                                            |                                 |                                 |                                 |                          |   |