




0 50 75 100 125 150 M
SCALE 1:1250

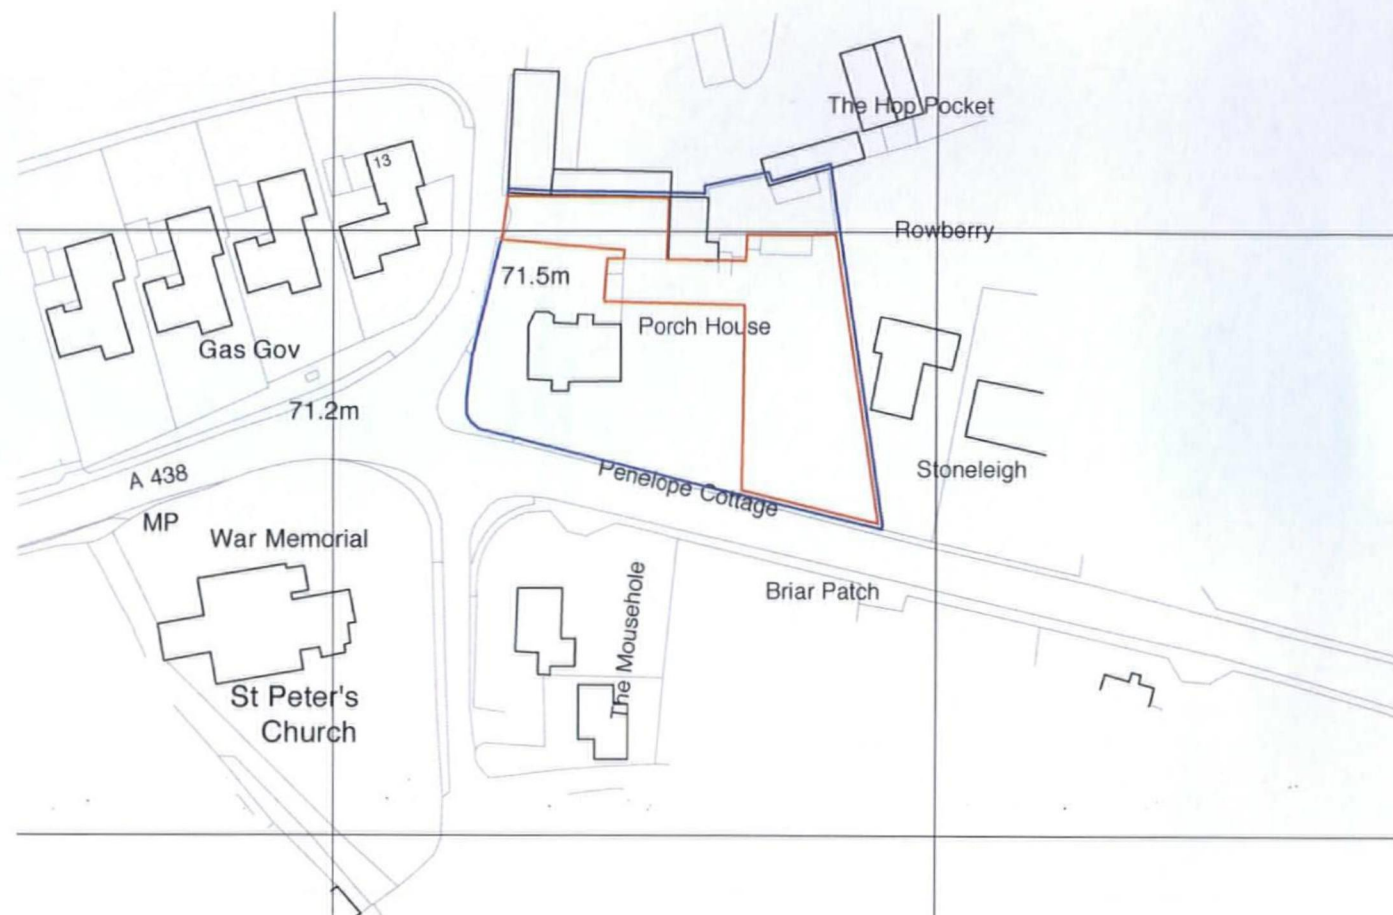


1 LOCATION PLAN
SCALE - 1:1250

SPECIFIC NOTES

ITEM	NOTE
	APPLICATION SITE 0.128 HA
1	PORCH HOUSE (GRADE II)
2	COACH HOUSE (CURTILIDGE LISTED)
3	EXISTING GARAGE (CURTILIDGE LISTED)

0 10 20 30 40 50 M
SCALE 1:500

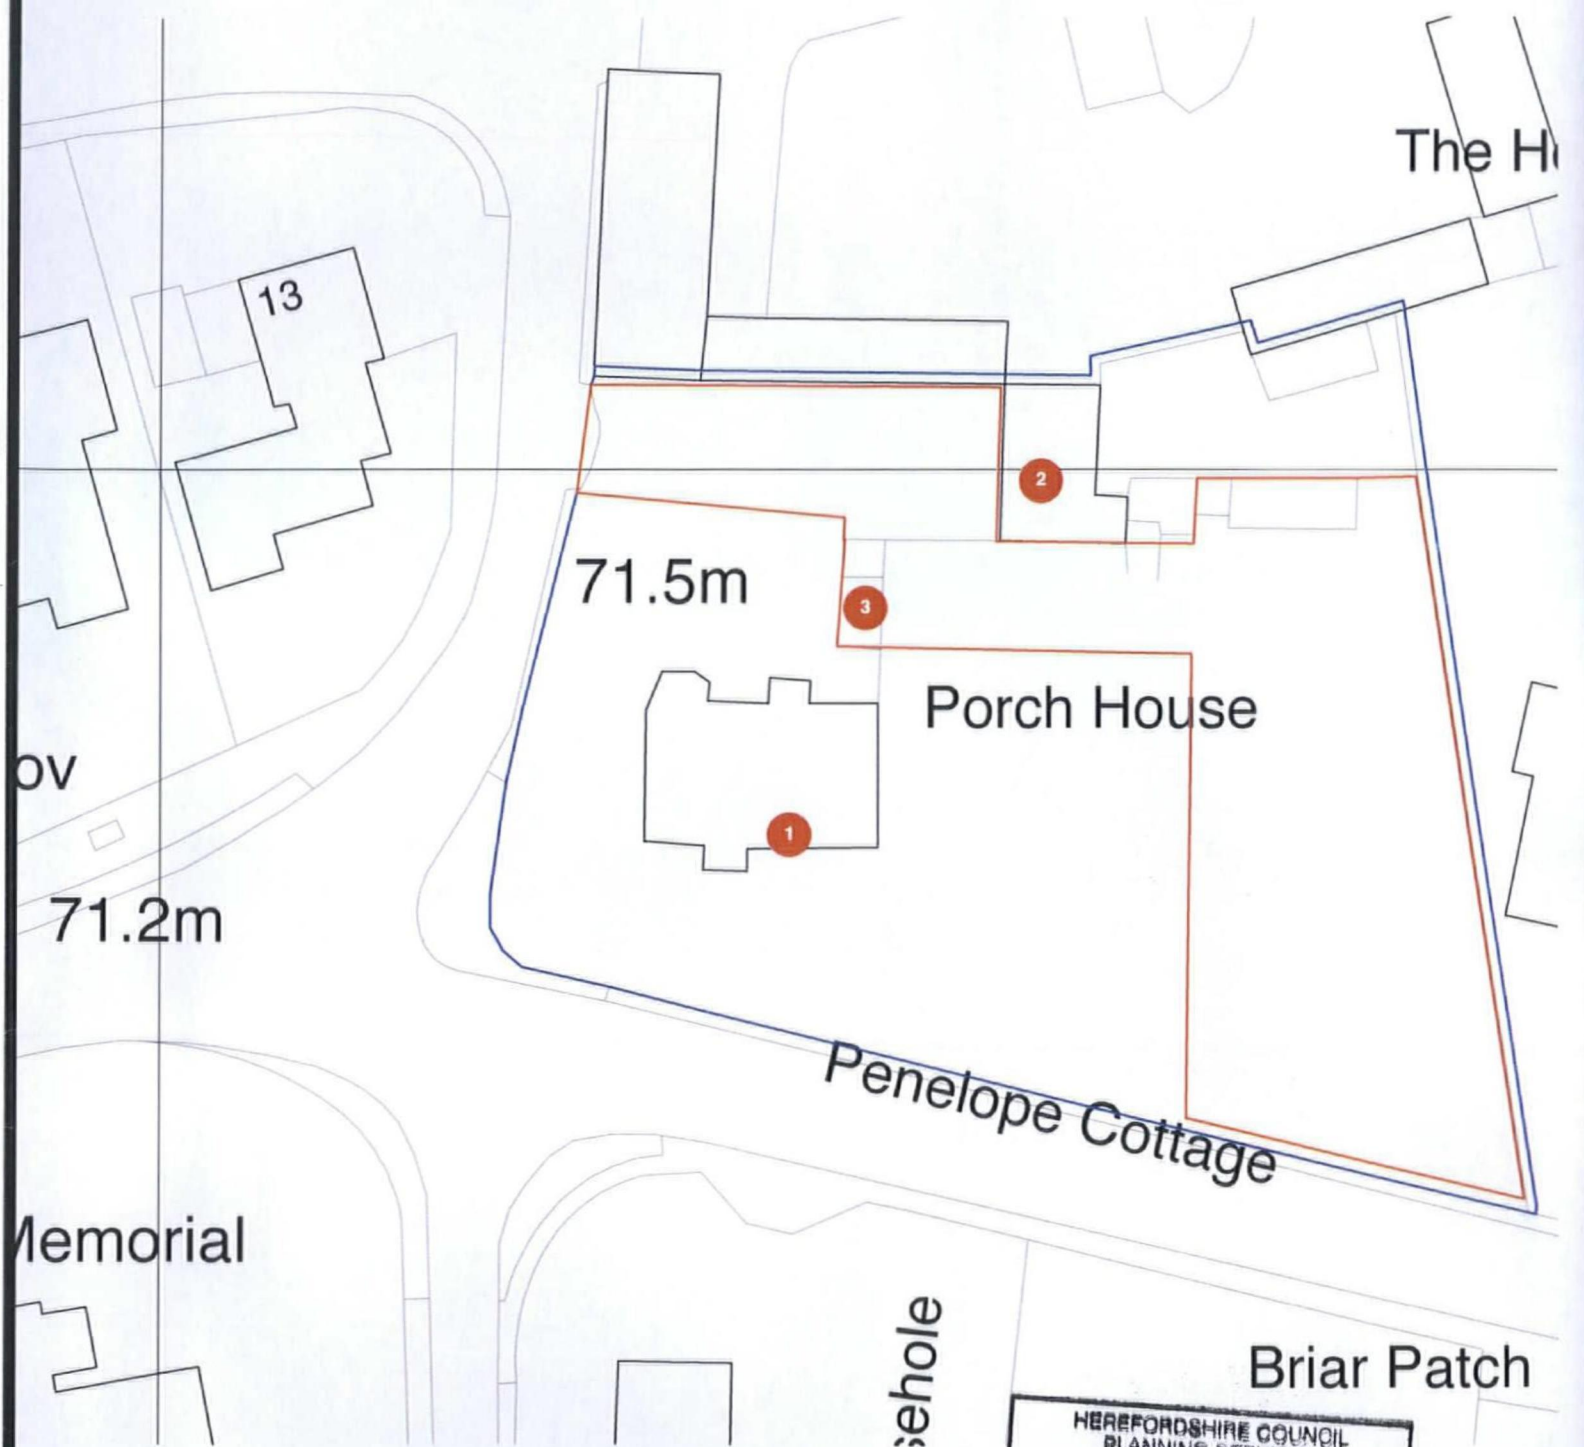

2 BLOCK PLAN
SCALE - 1:500



communion
AWARD WINNING ARCHITECTS

Contact:
STUDIO 1, THE GRANGE
SHELWICK, HEREFORD,
HR1 3AW
T. 01432 344300
INFO@COMMUNIONDESIGN.COM
WWW.COMMUNIONDESIGN.COM

Notes:
1. DO NOT SCALE OFF THIS DRAWING
2. REPORT DISCREPANCIES TO THE ARCHITECT
3. THIS DRAWING IS TO BE READ WITH ALL
RELEVANT SPECIFICATIONS AND OTHER
INFORMATION ISSUED BY THE ARCHITECT,
ENGINEERS & OTHER SPECIALISTS
4. THIS DRAWING IS COPYRIGHTED TO
COMMUNION LTD

Drawing Title:
SITE LOCATION & BLOCK PLAN
Client:
MR & MRS ROACH

Project:
NEW HOUSE

PLANNING & LISTED BUILDING APPLICATION

Job No:	Job Stage:	Drawing No:	Rev:
A.201	13.03	E.01	
Drwn by:	Chkd by:	Scale:	Date:
TW	AJC	1:500/1250@A3	27.01.16