
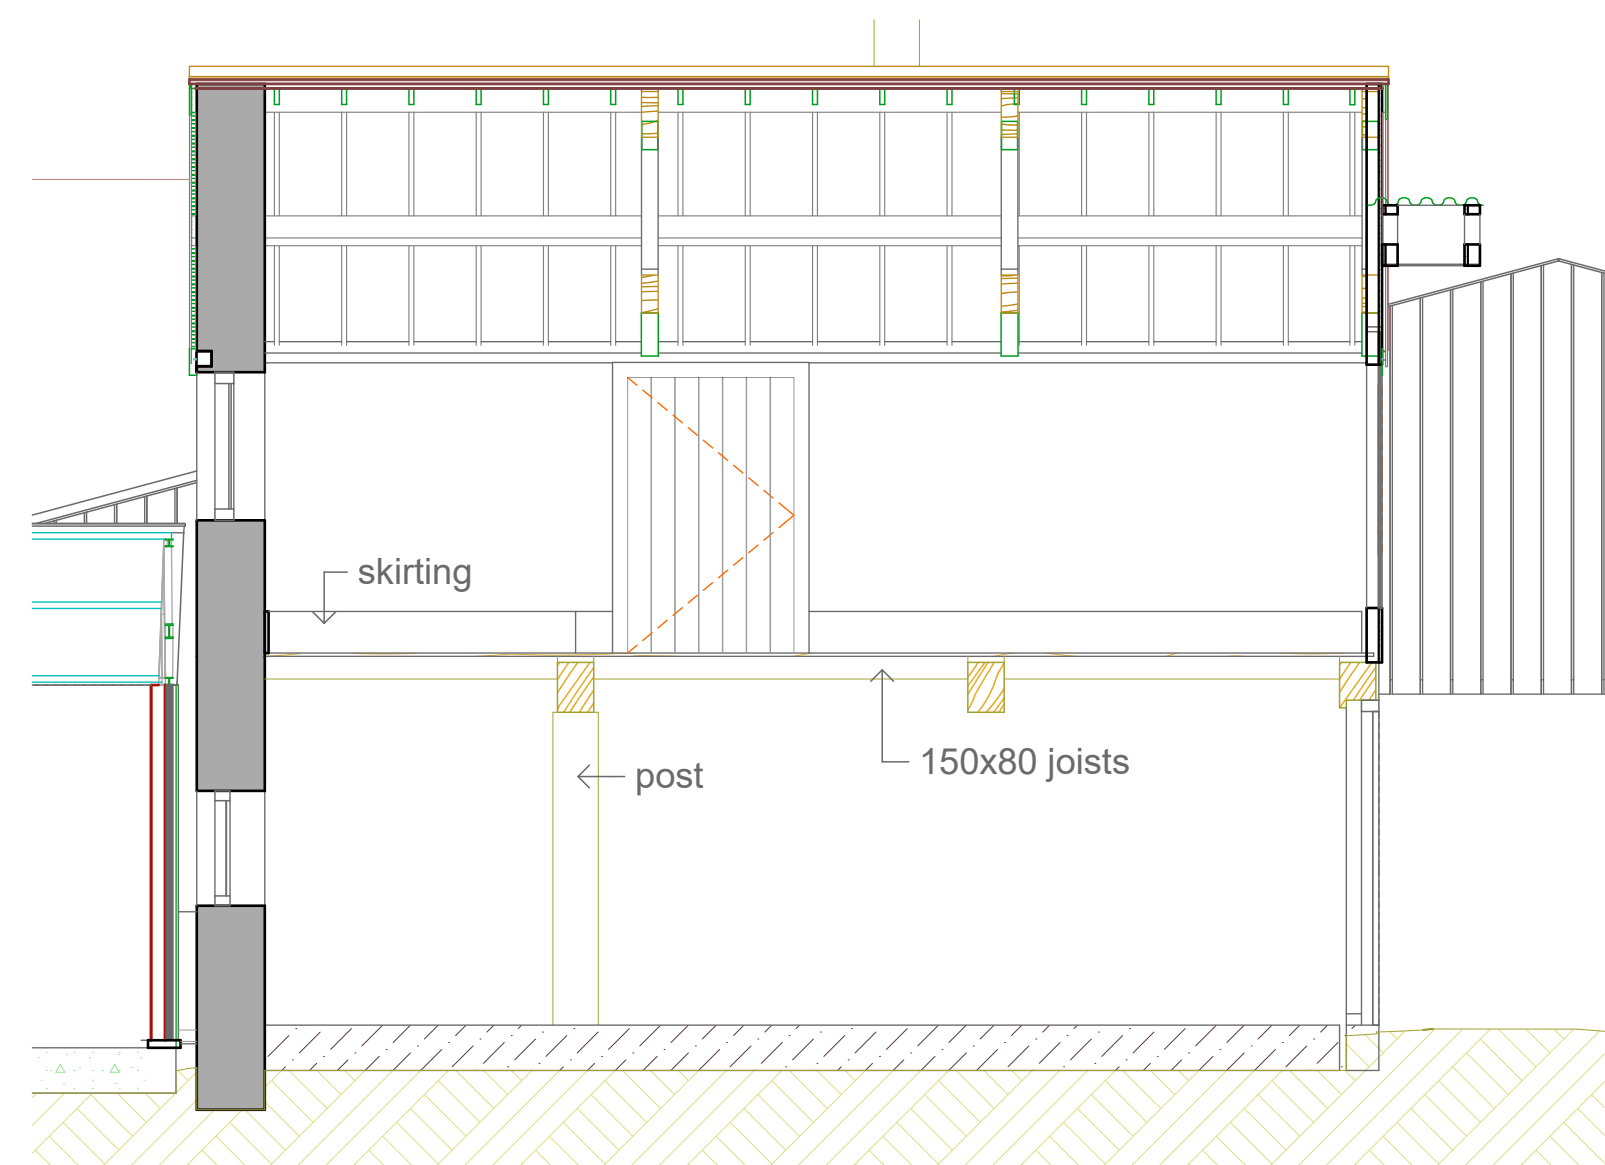
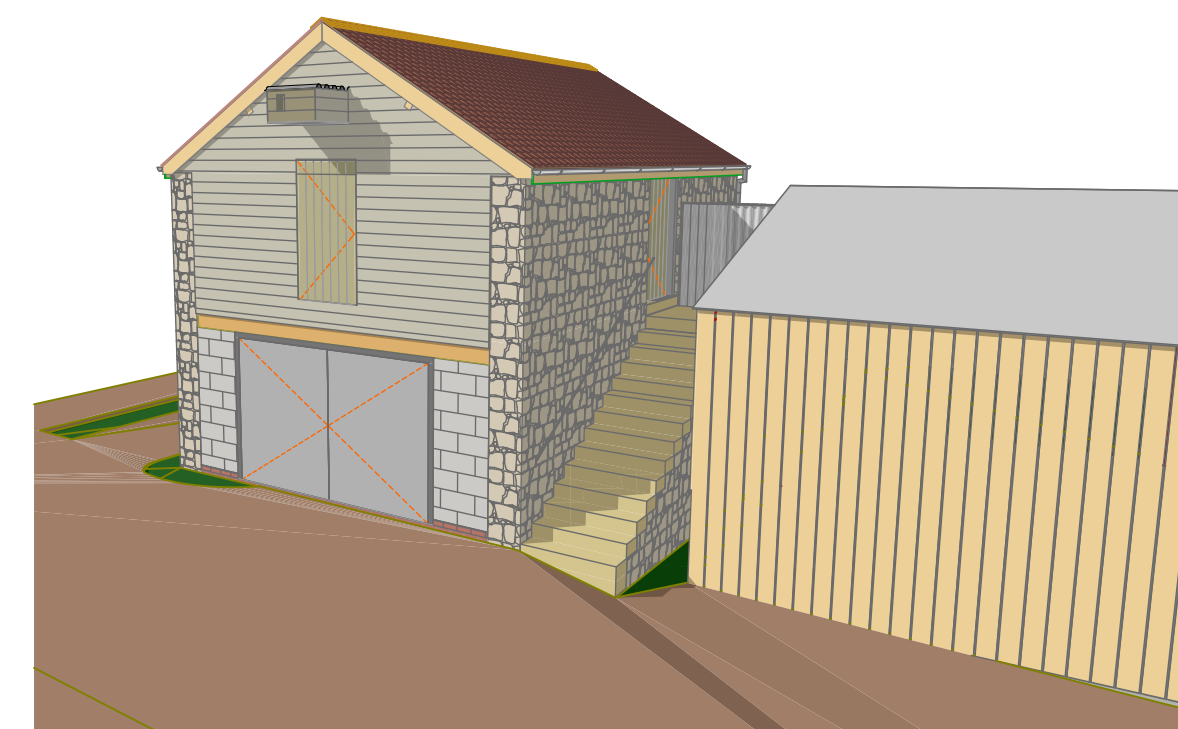


S-01

Building Section

1:50

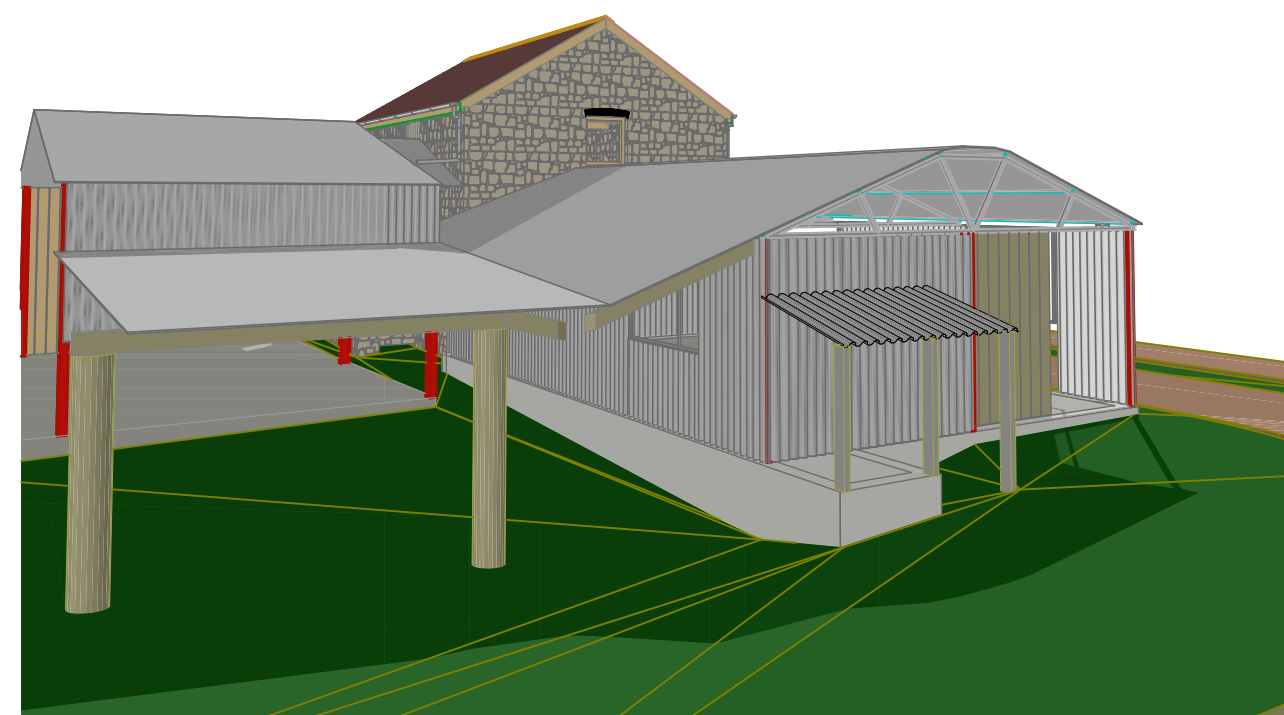

S-02

Building Section

1:50

