




SECTION A-A TOWARDS GALLERY

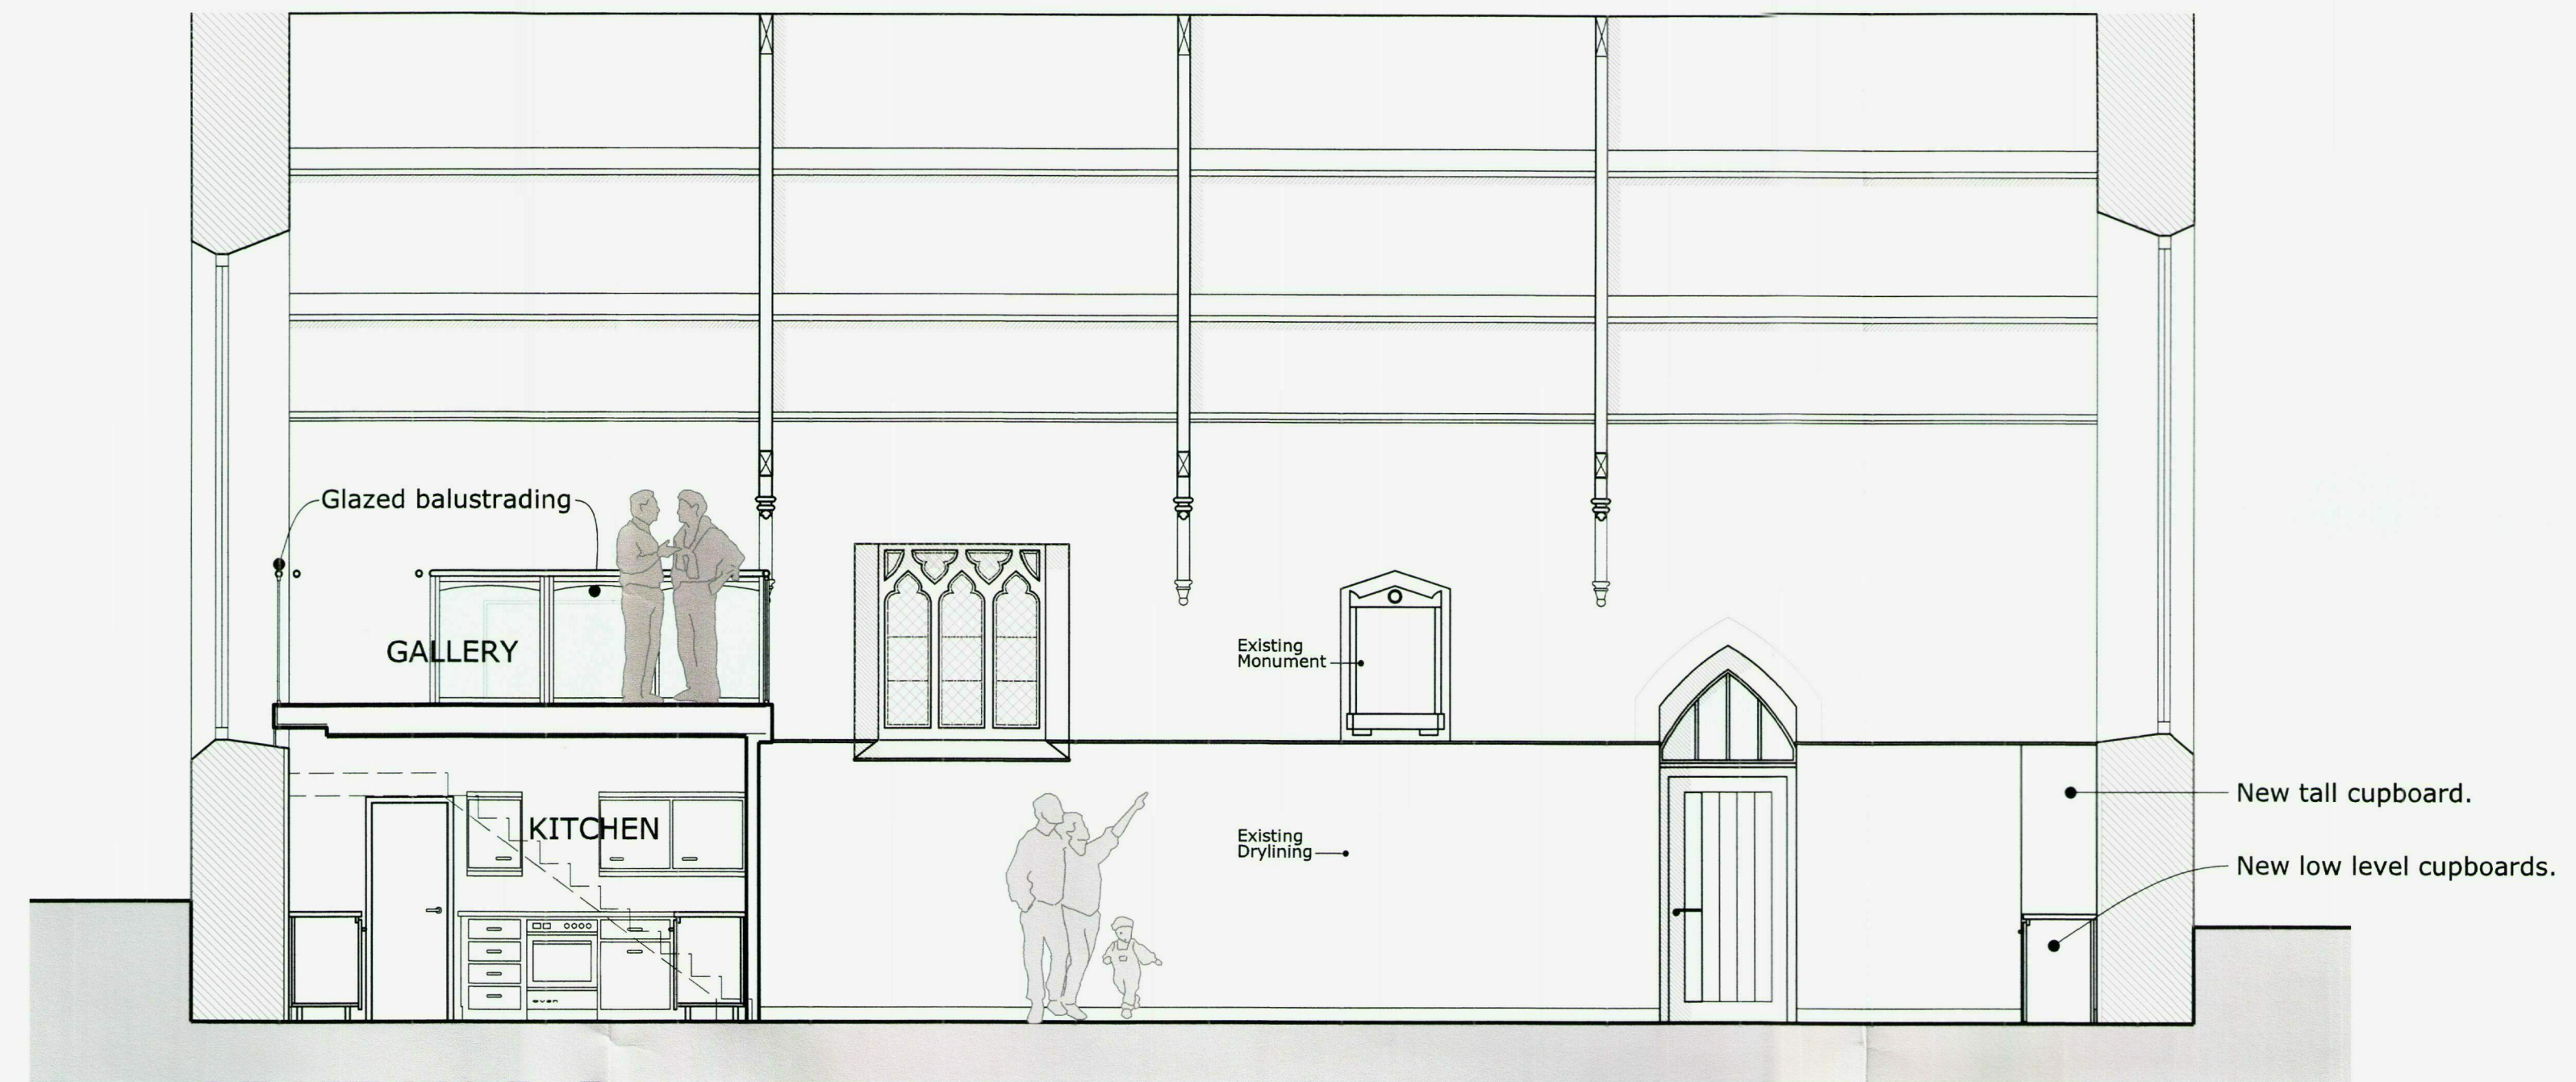

SECTION B-B

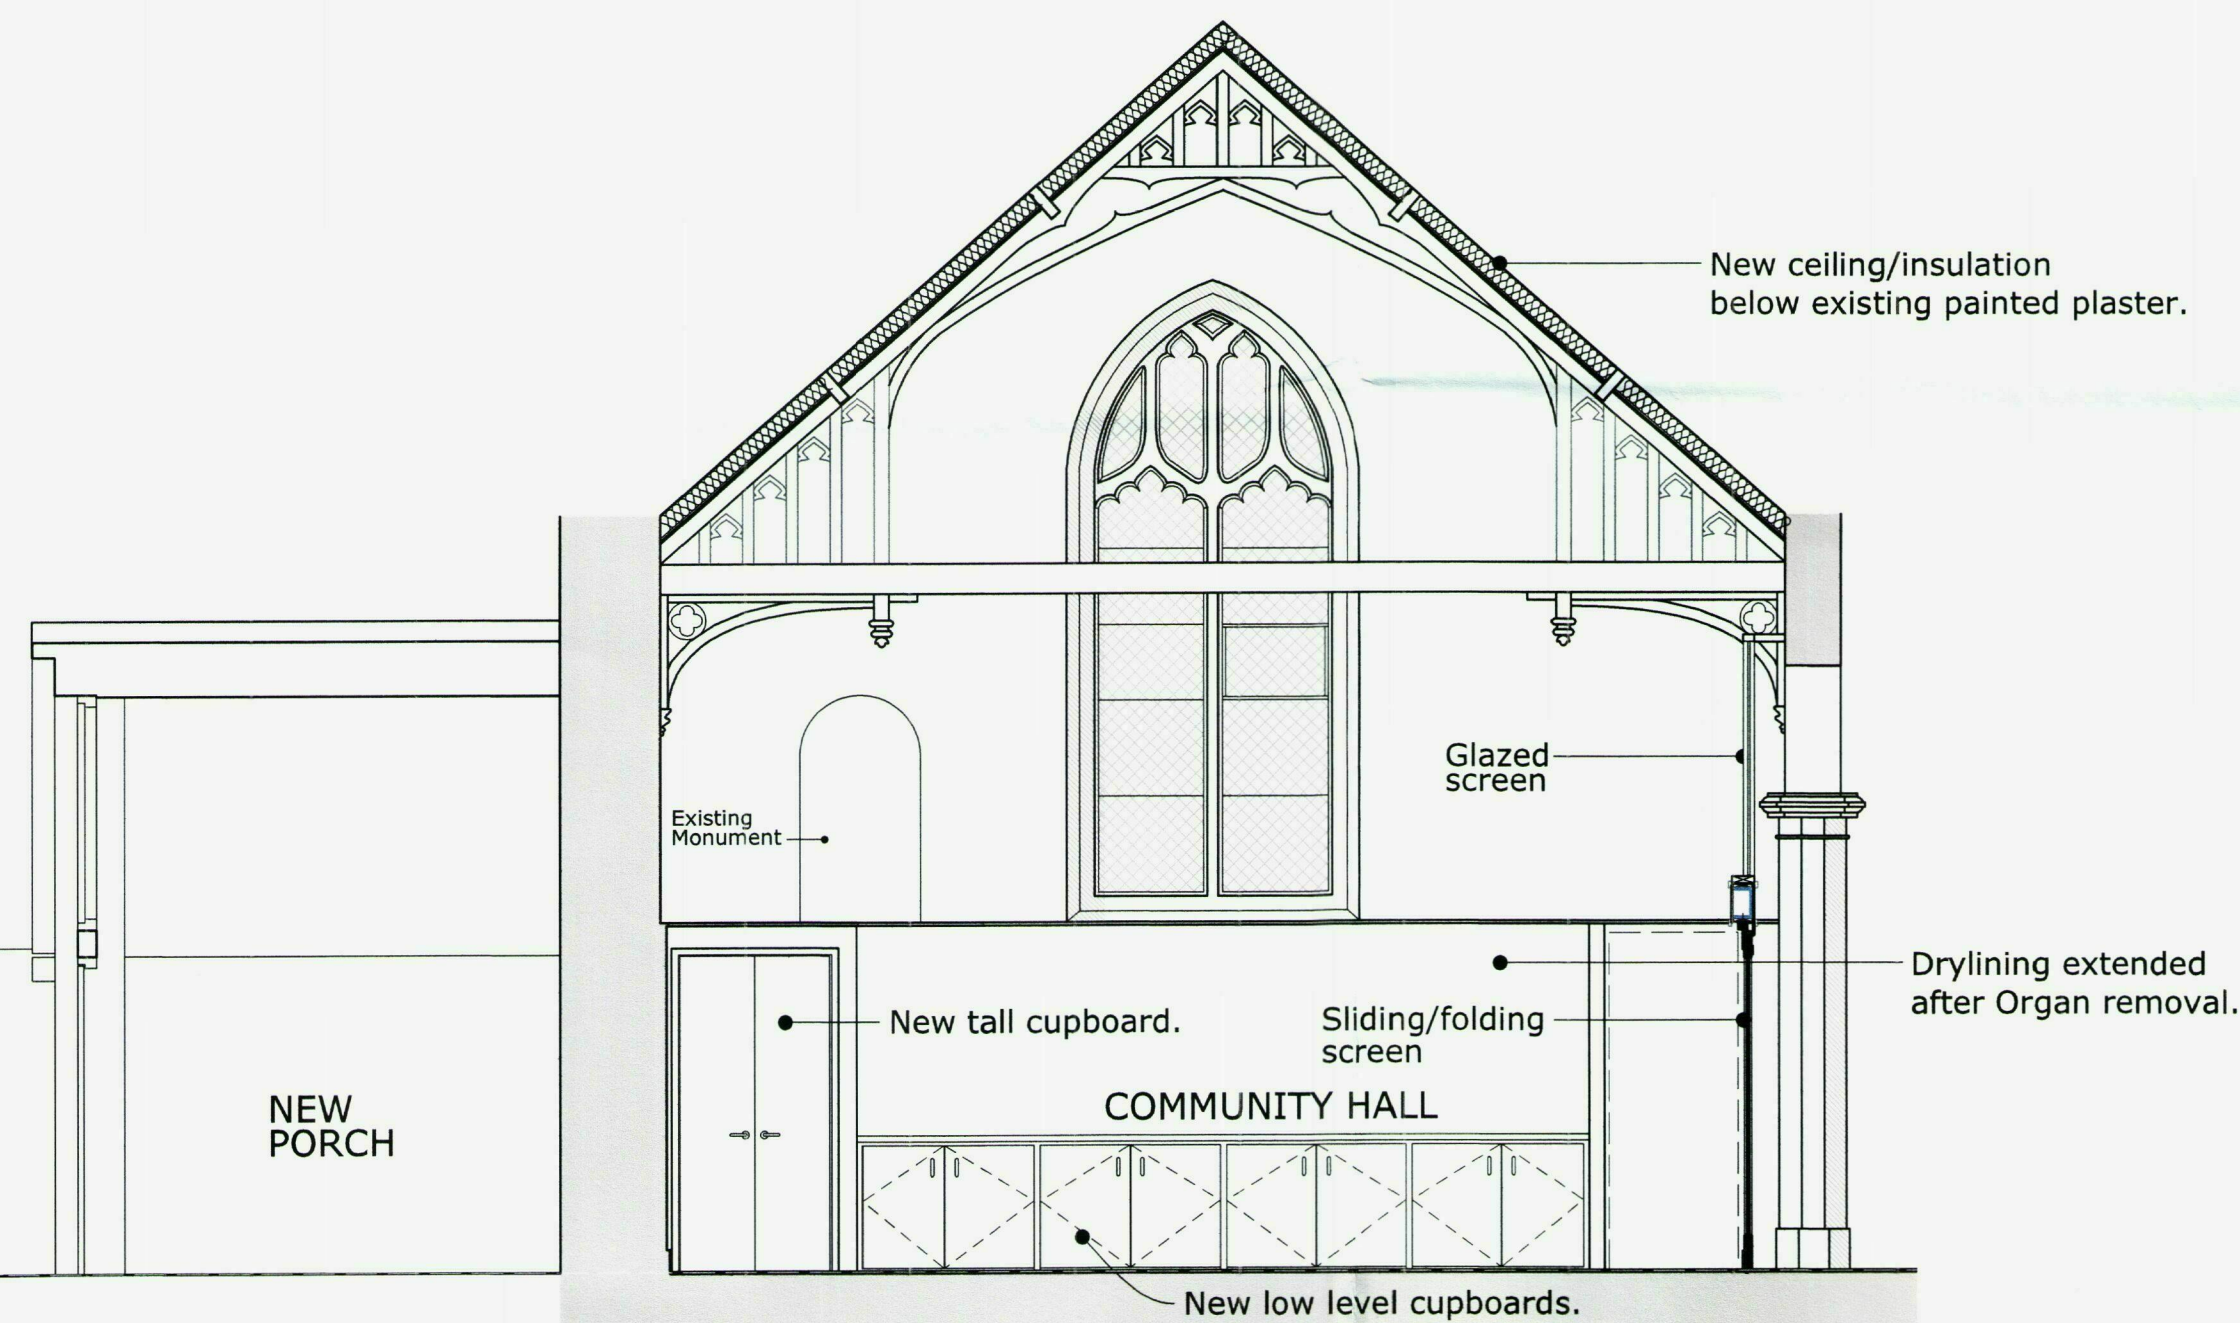

SECTION D-D

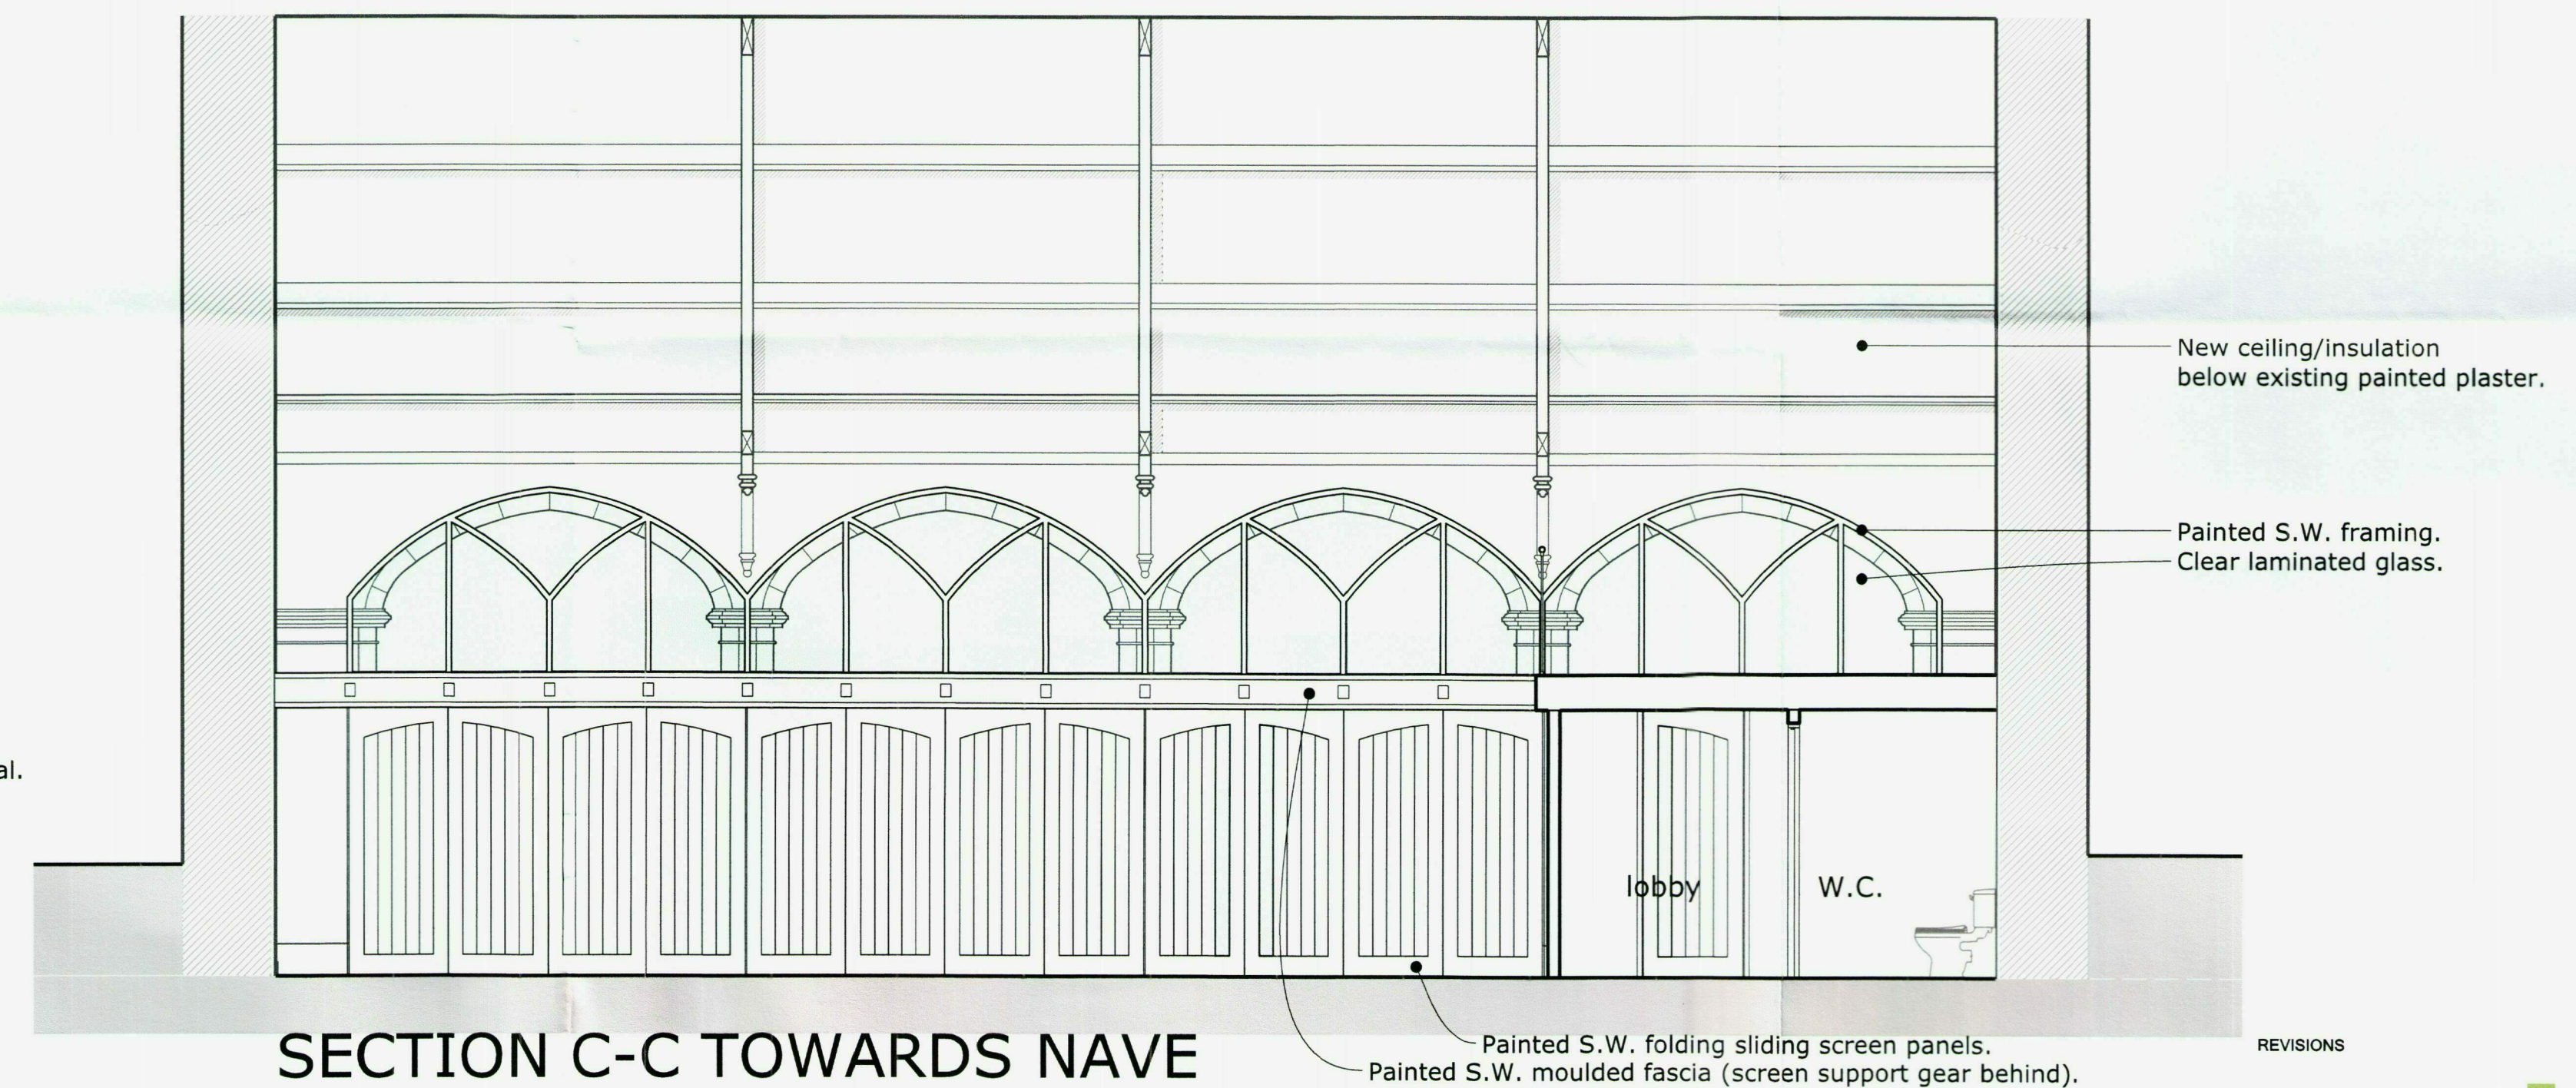

SECTION C-C TOWARDS NAVE

REVISIONS



**hookmasonarchitecture**

Hook Mason Limited  
41 Widemarsh Street  
Hereford  
HR4 9EA

t. 01432 352299  
f. 01432 352272  
e. info@hookmason.co.uk  
w. hookmason.co.uk

LLANGARRON

St DEINST'S CHURCH  
COMMUNITY PROJECT

SECTIONS AS PROPOSED

SCALE @ A1  
1:50  
DRAWN BY CE

DATE  
MAY 12

DRAWING NO.  
5966-1-27A  
CHECKED BY RL

