



The Marlings

THE HUNDRED LEOMINSTER

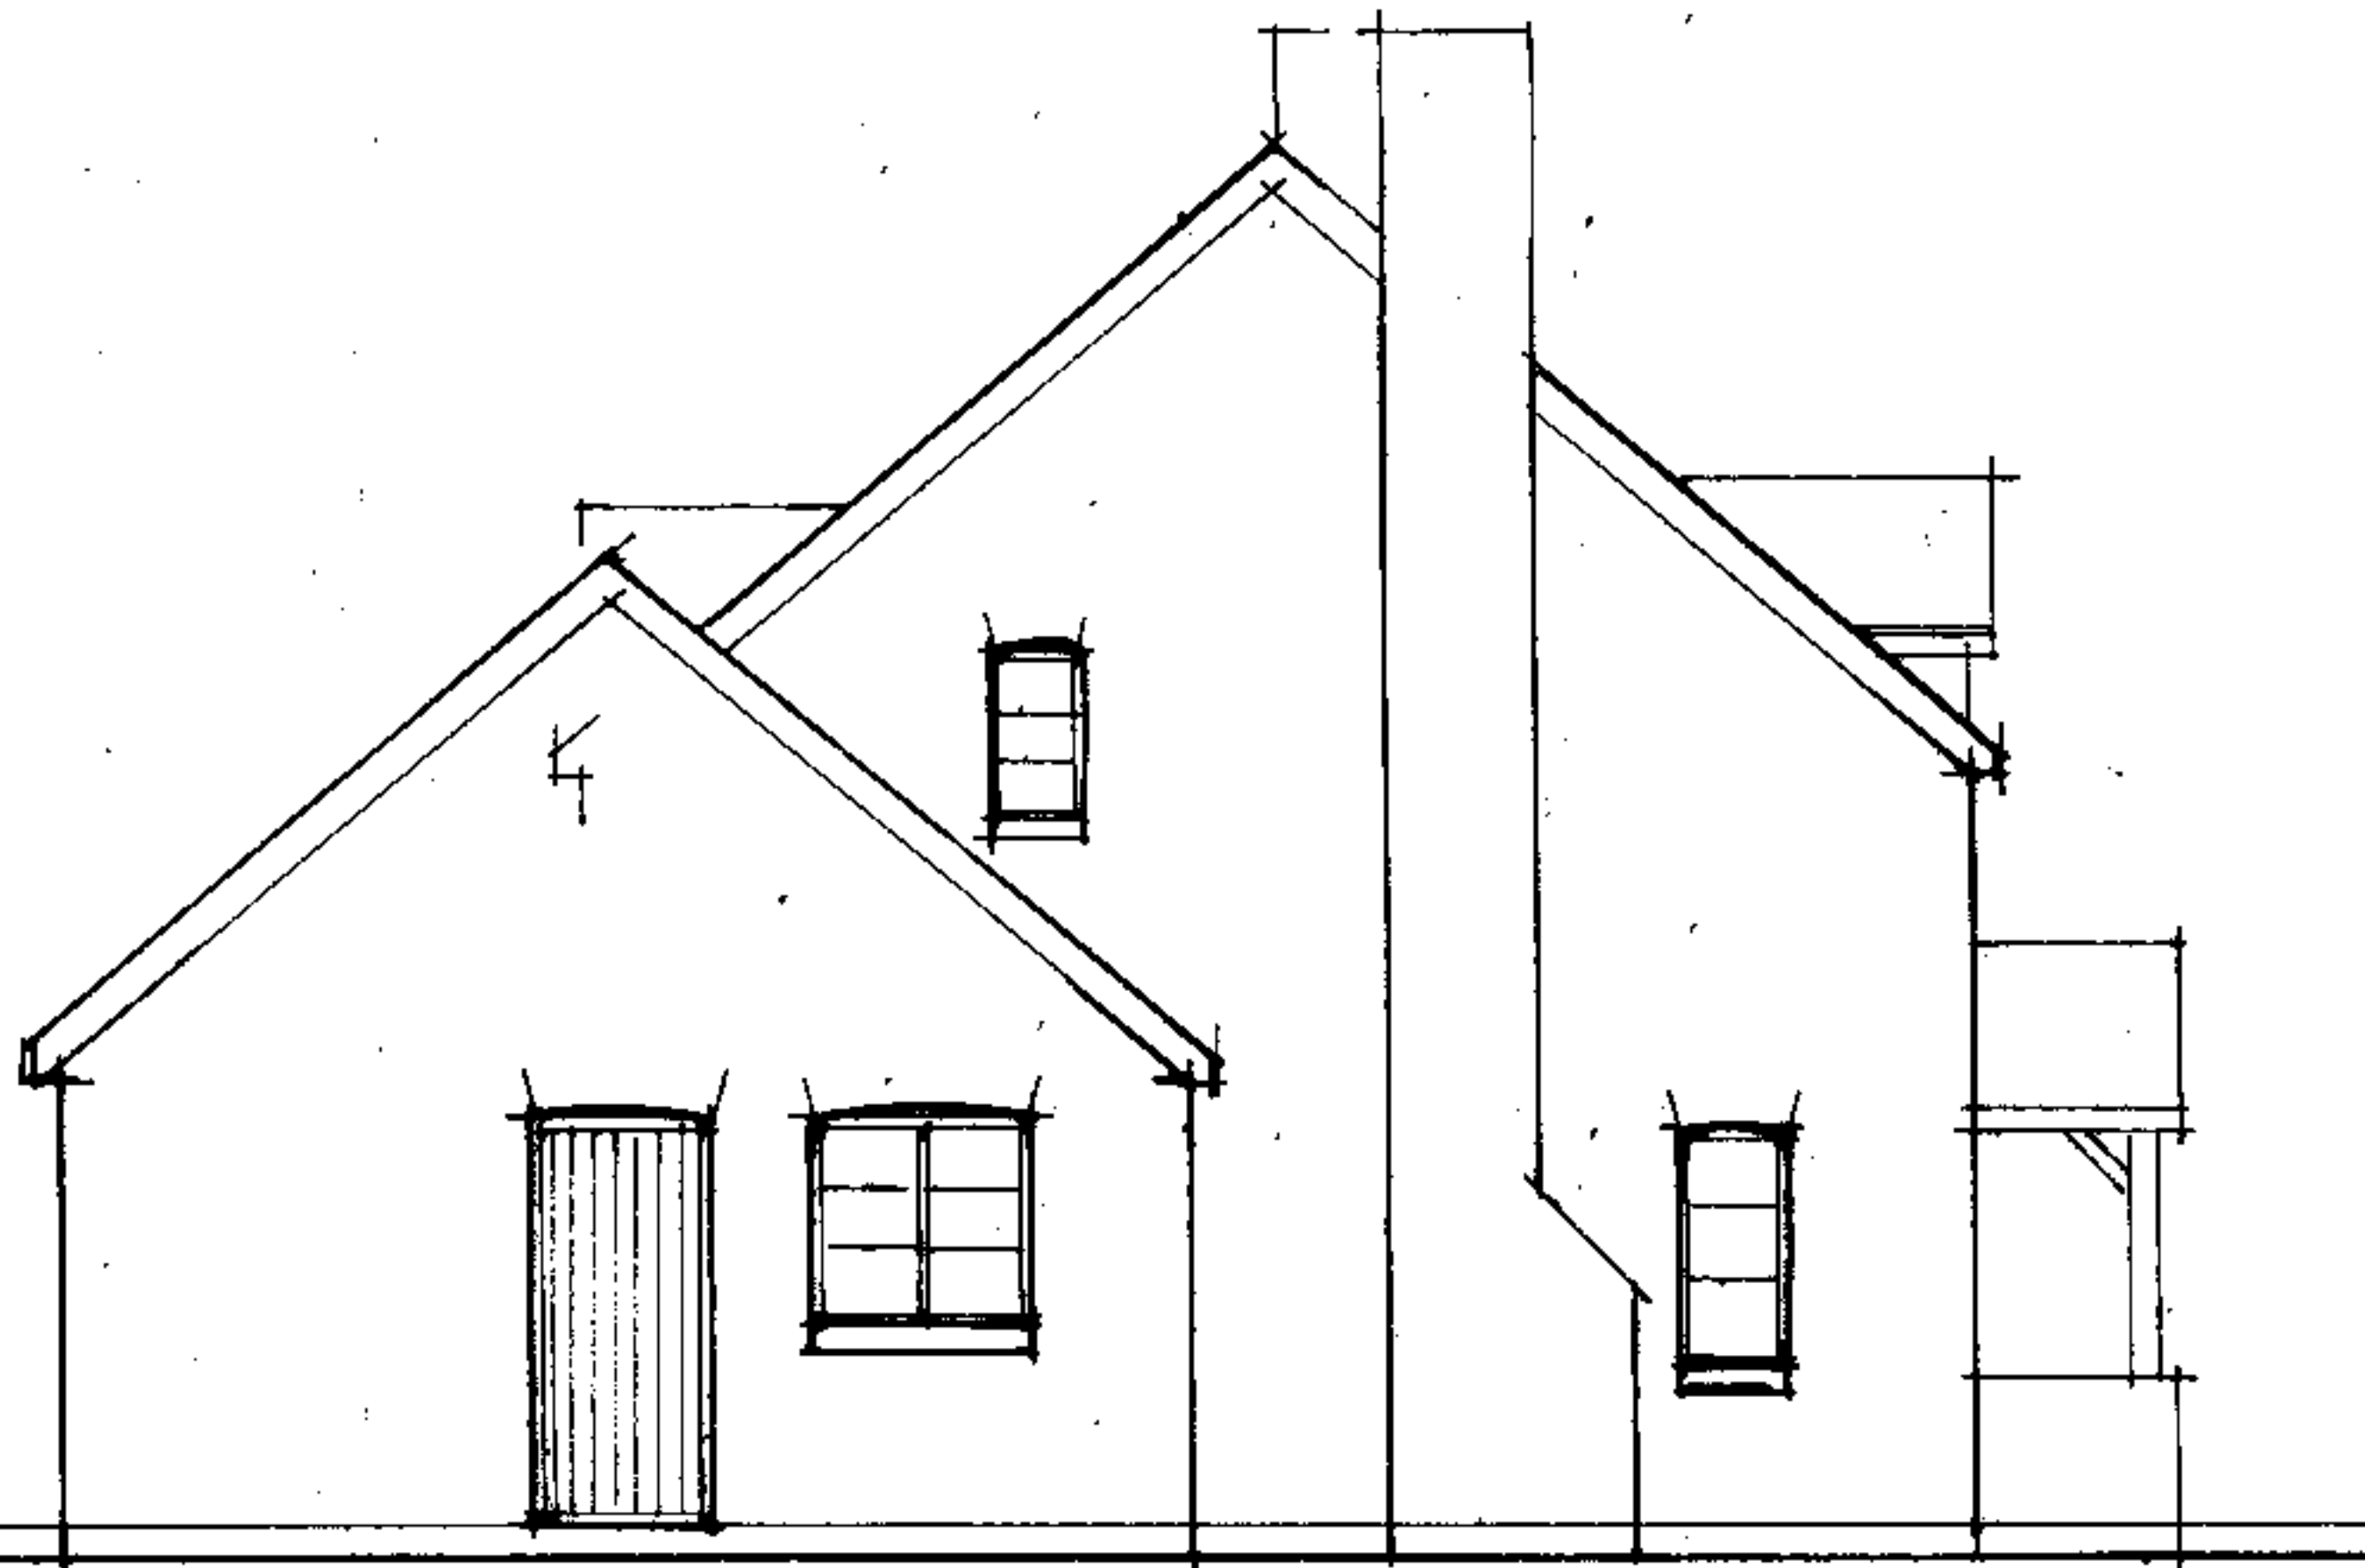


west elevations


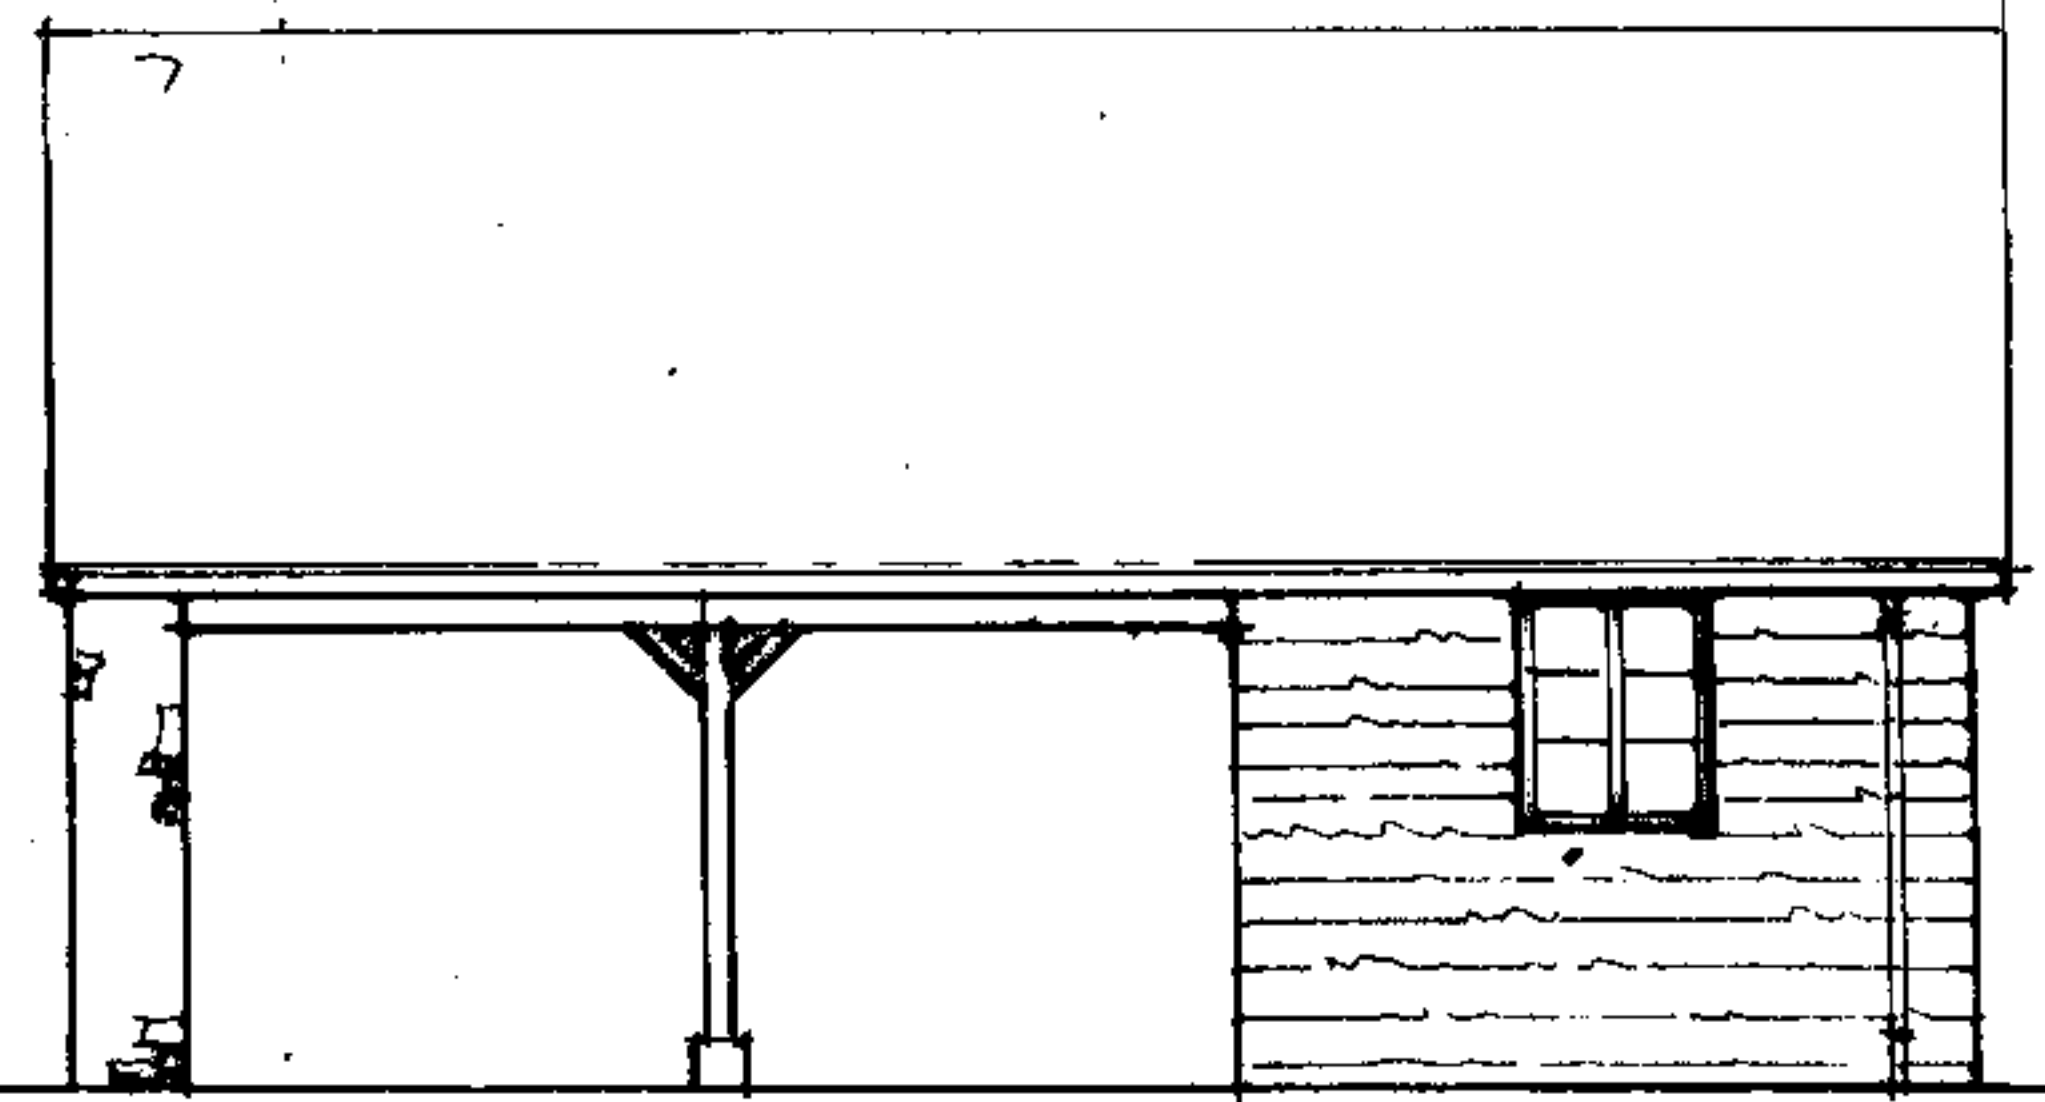


proposed elevations


1:100 scale
Dwg N° 4

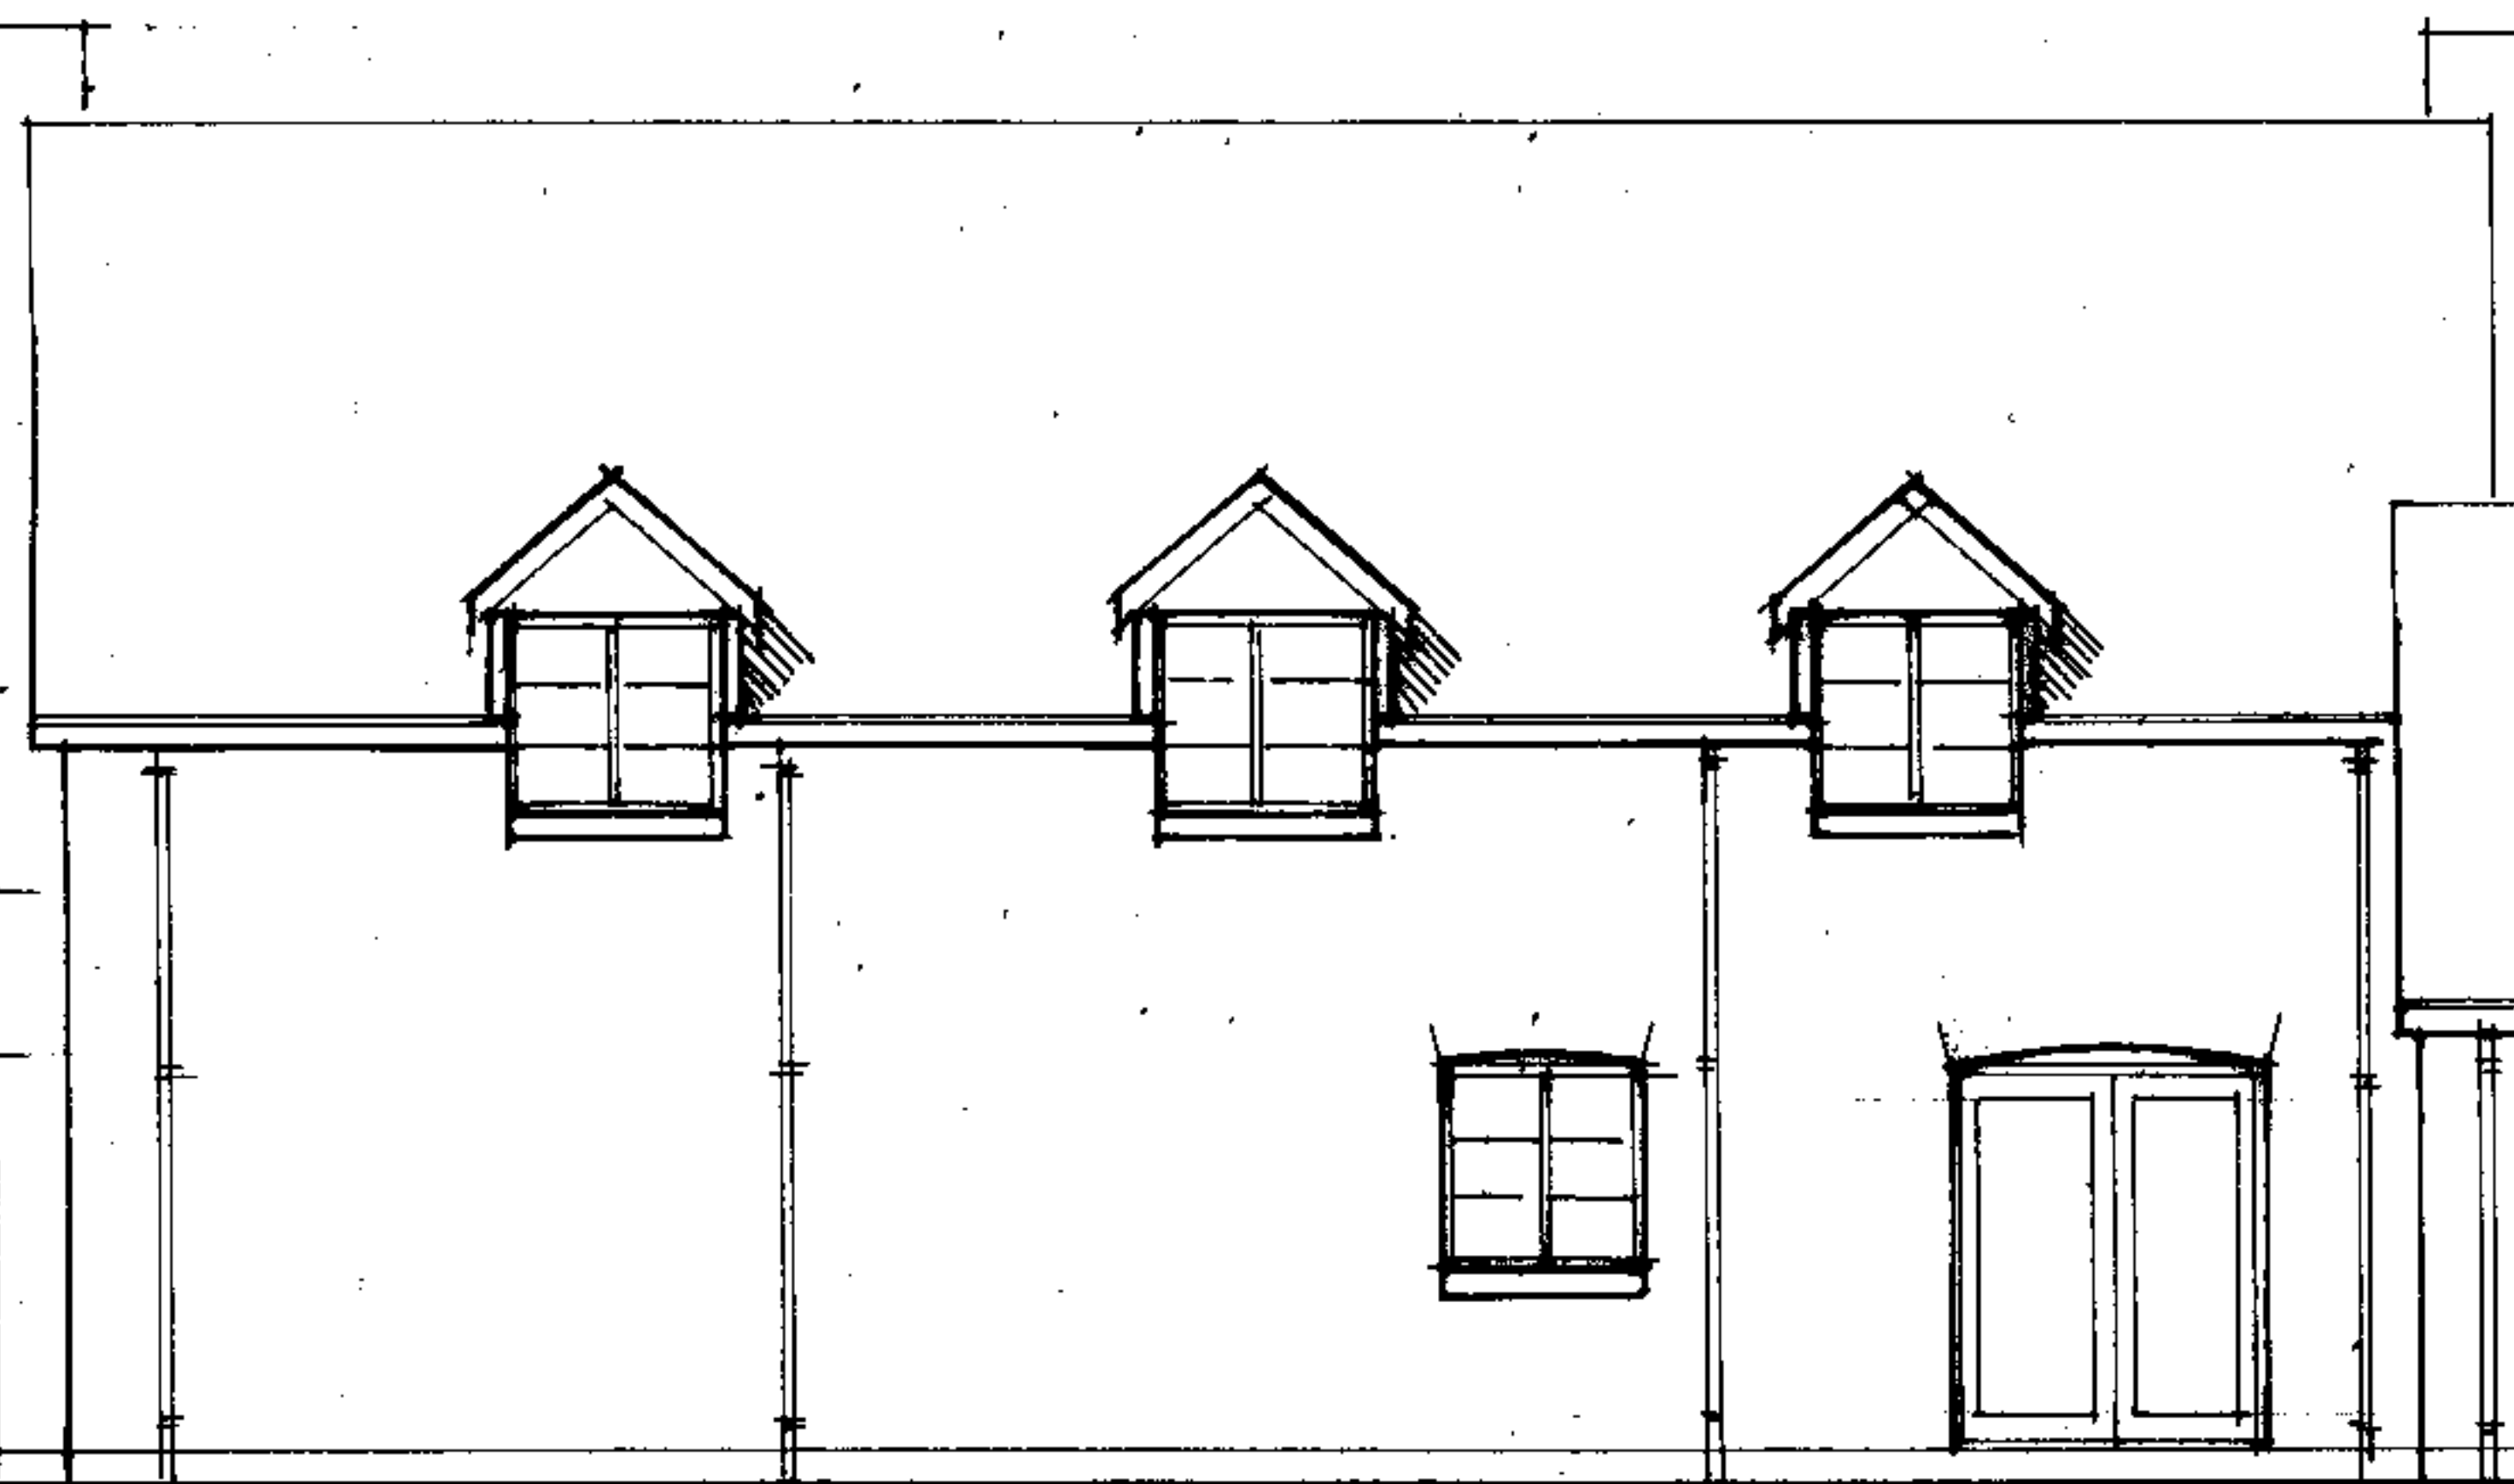



north elevations

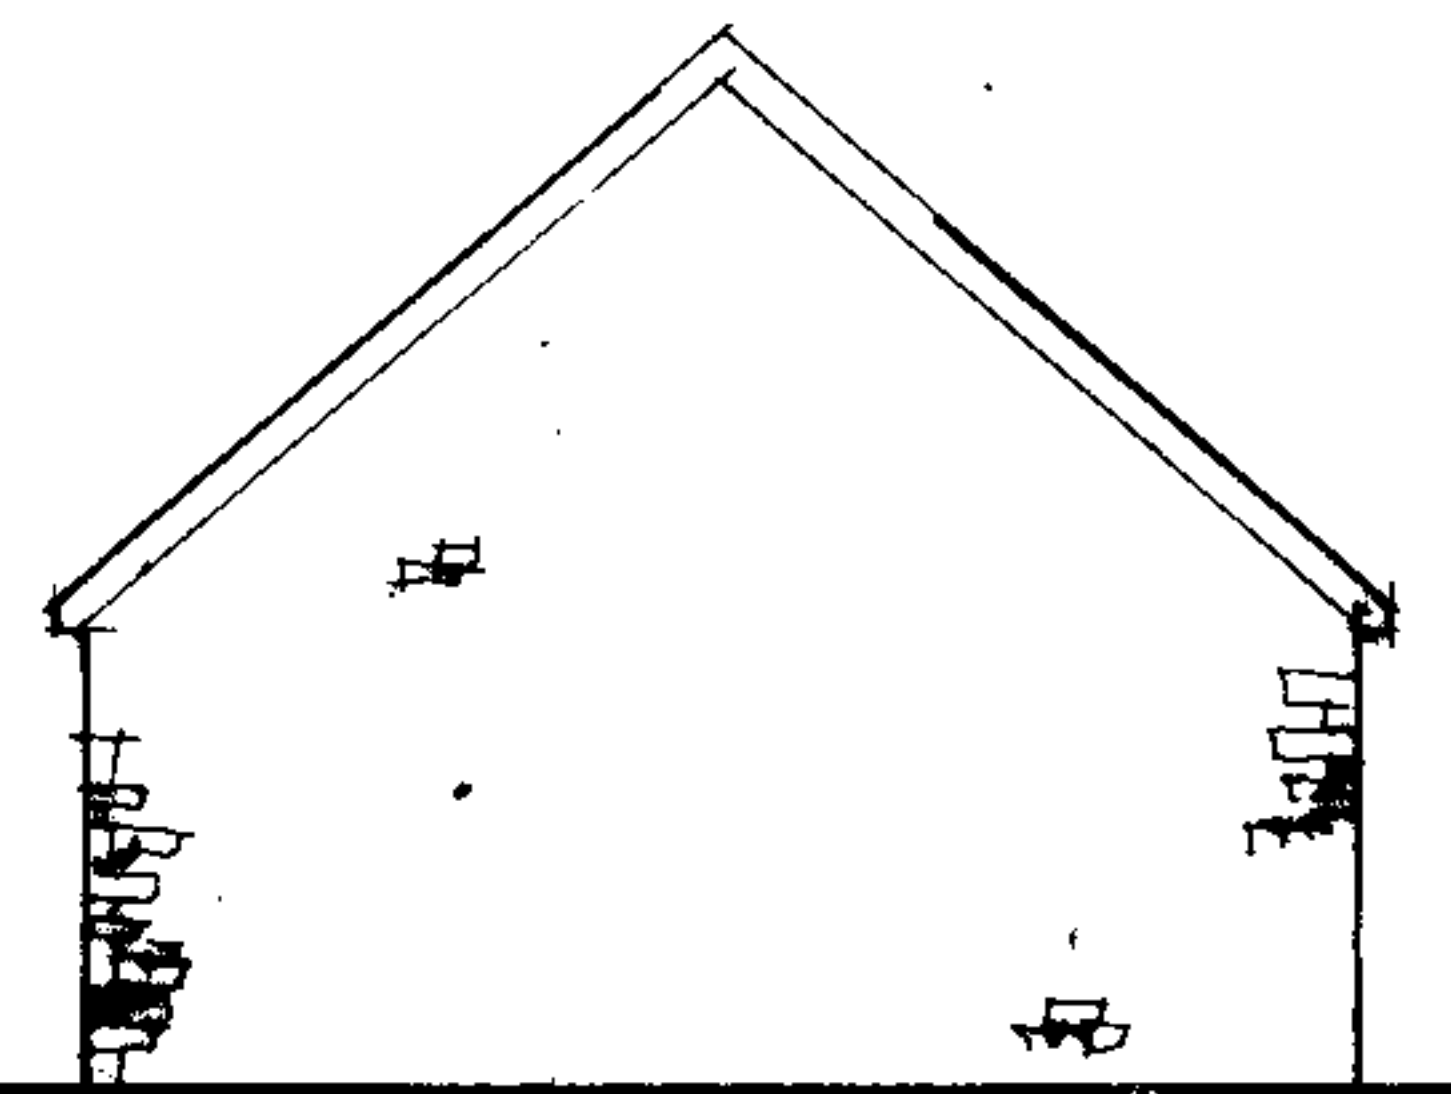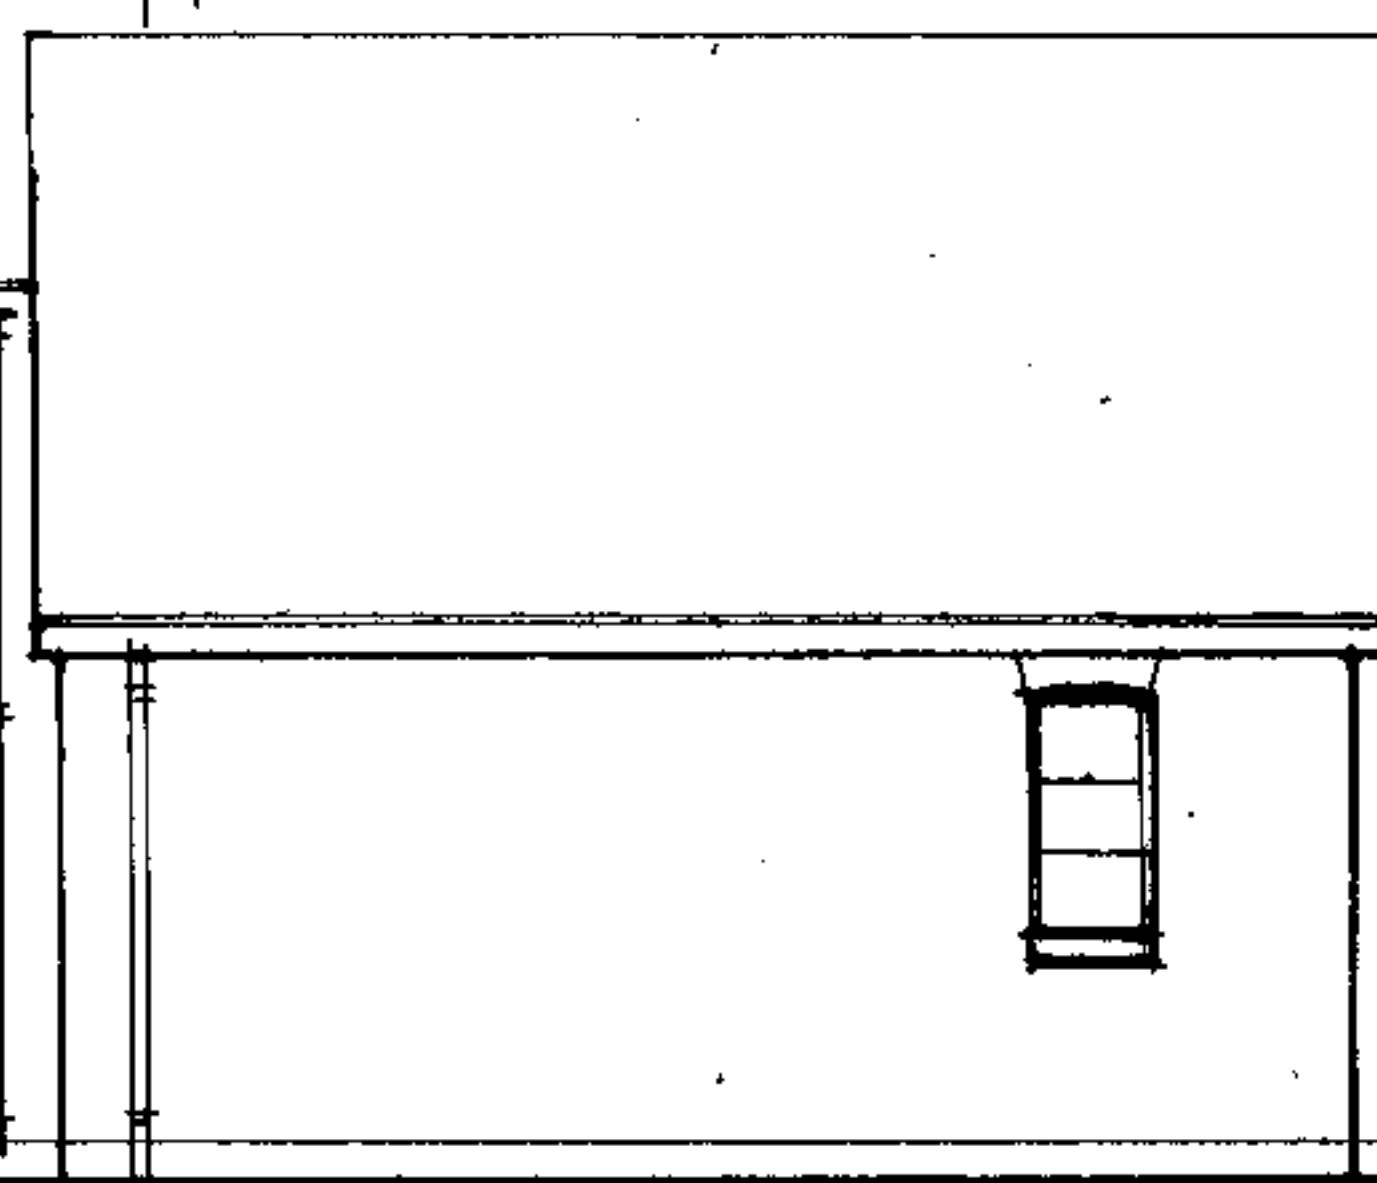

south elevations

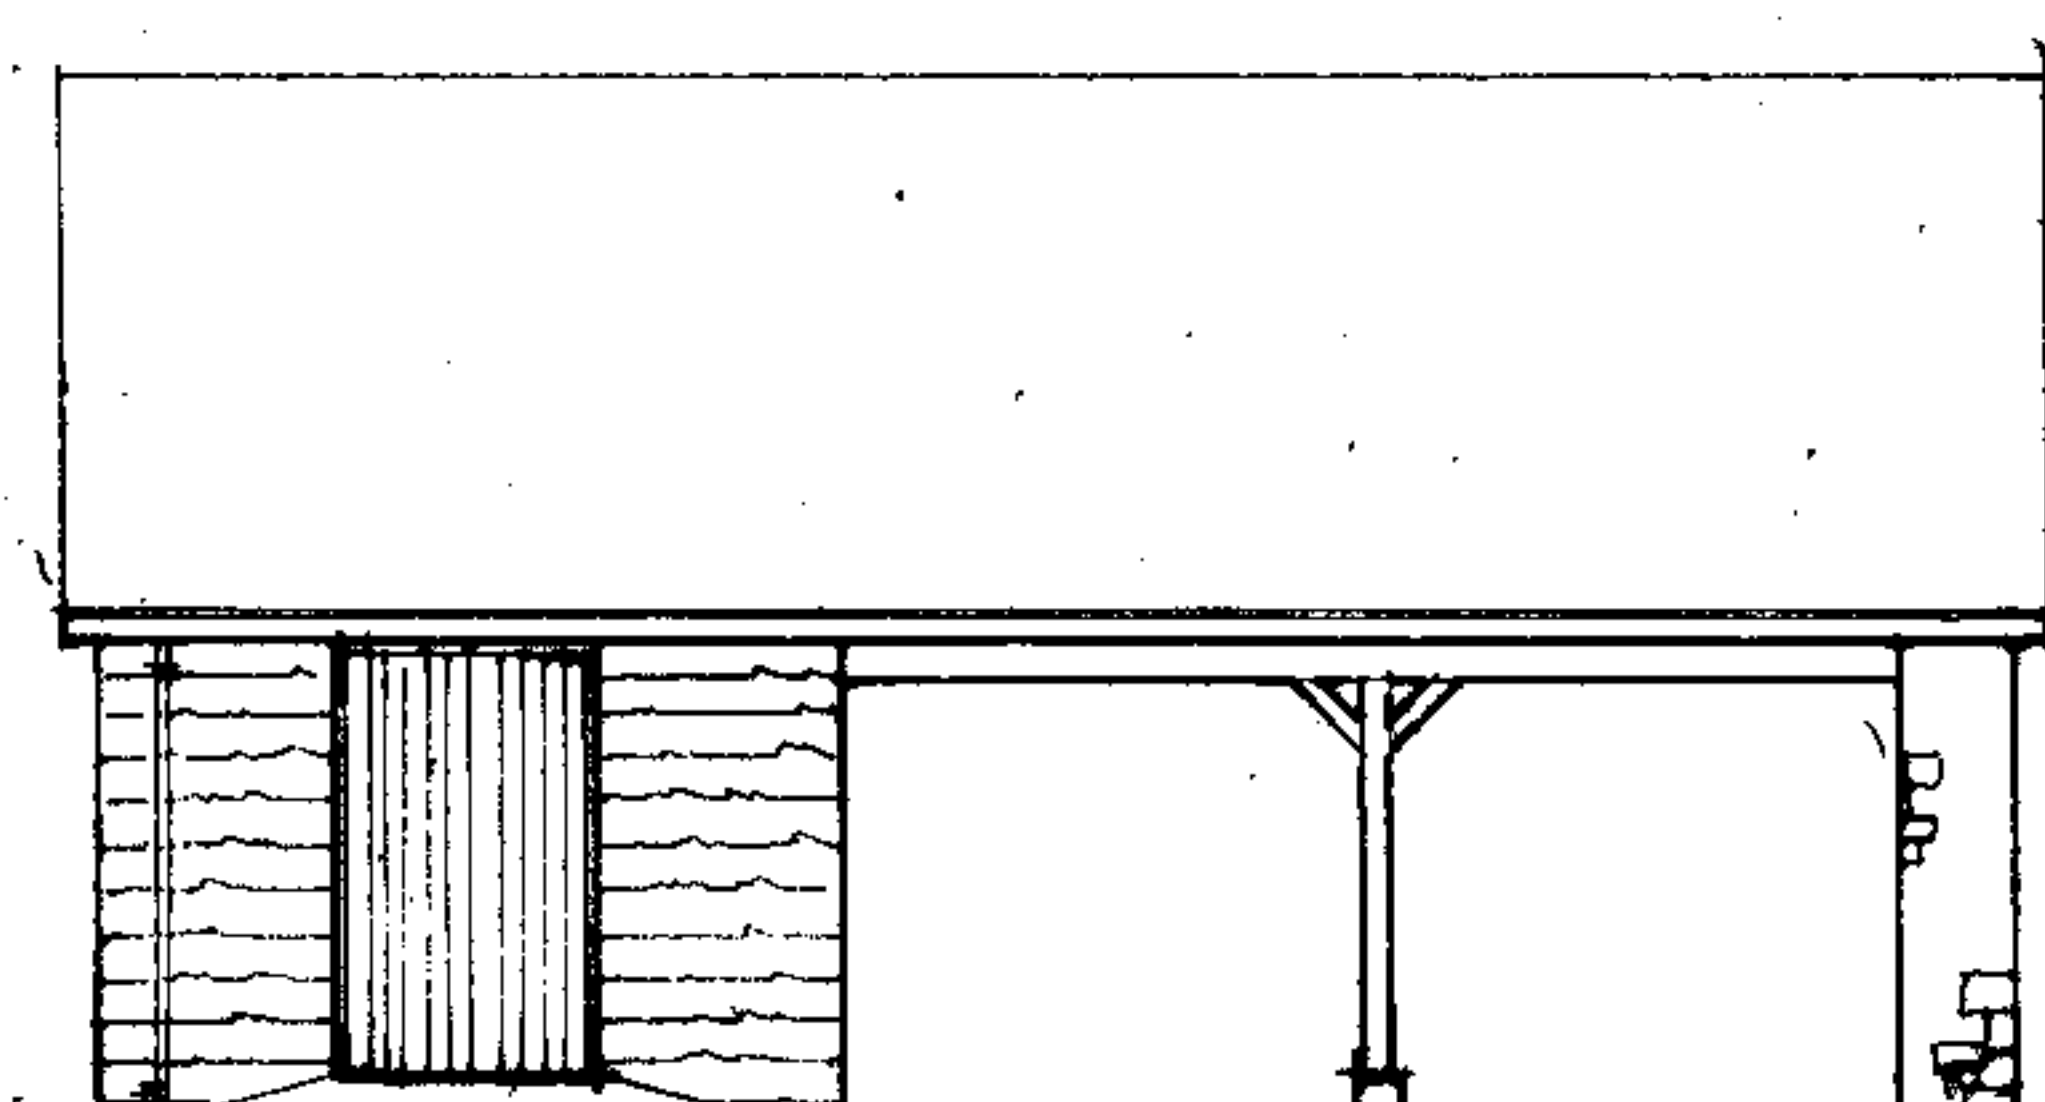

east elevations

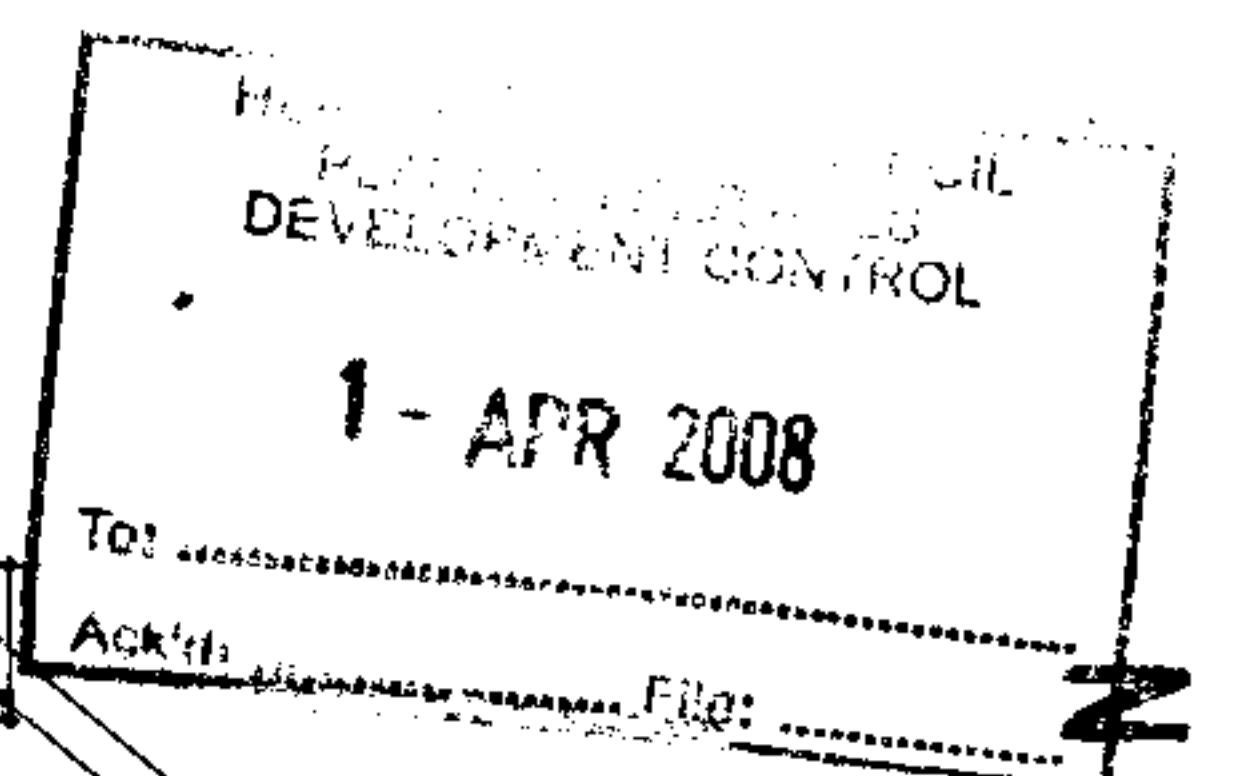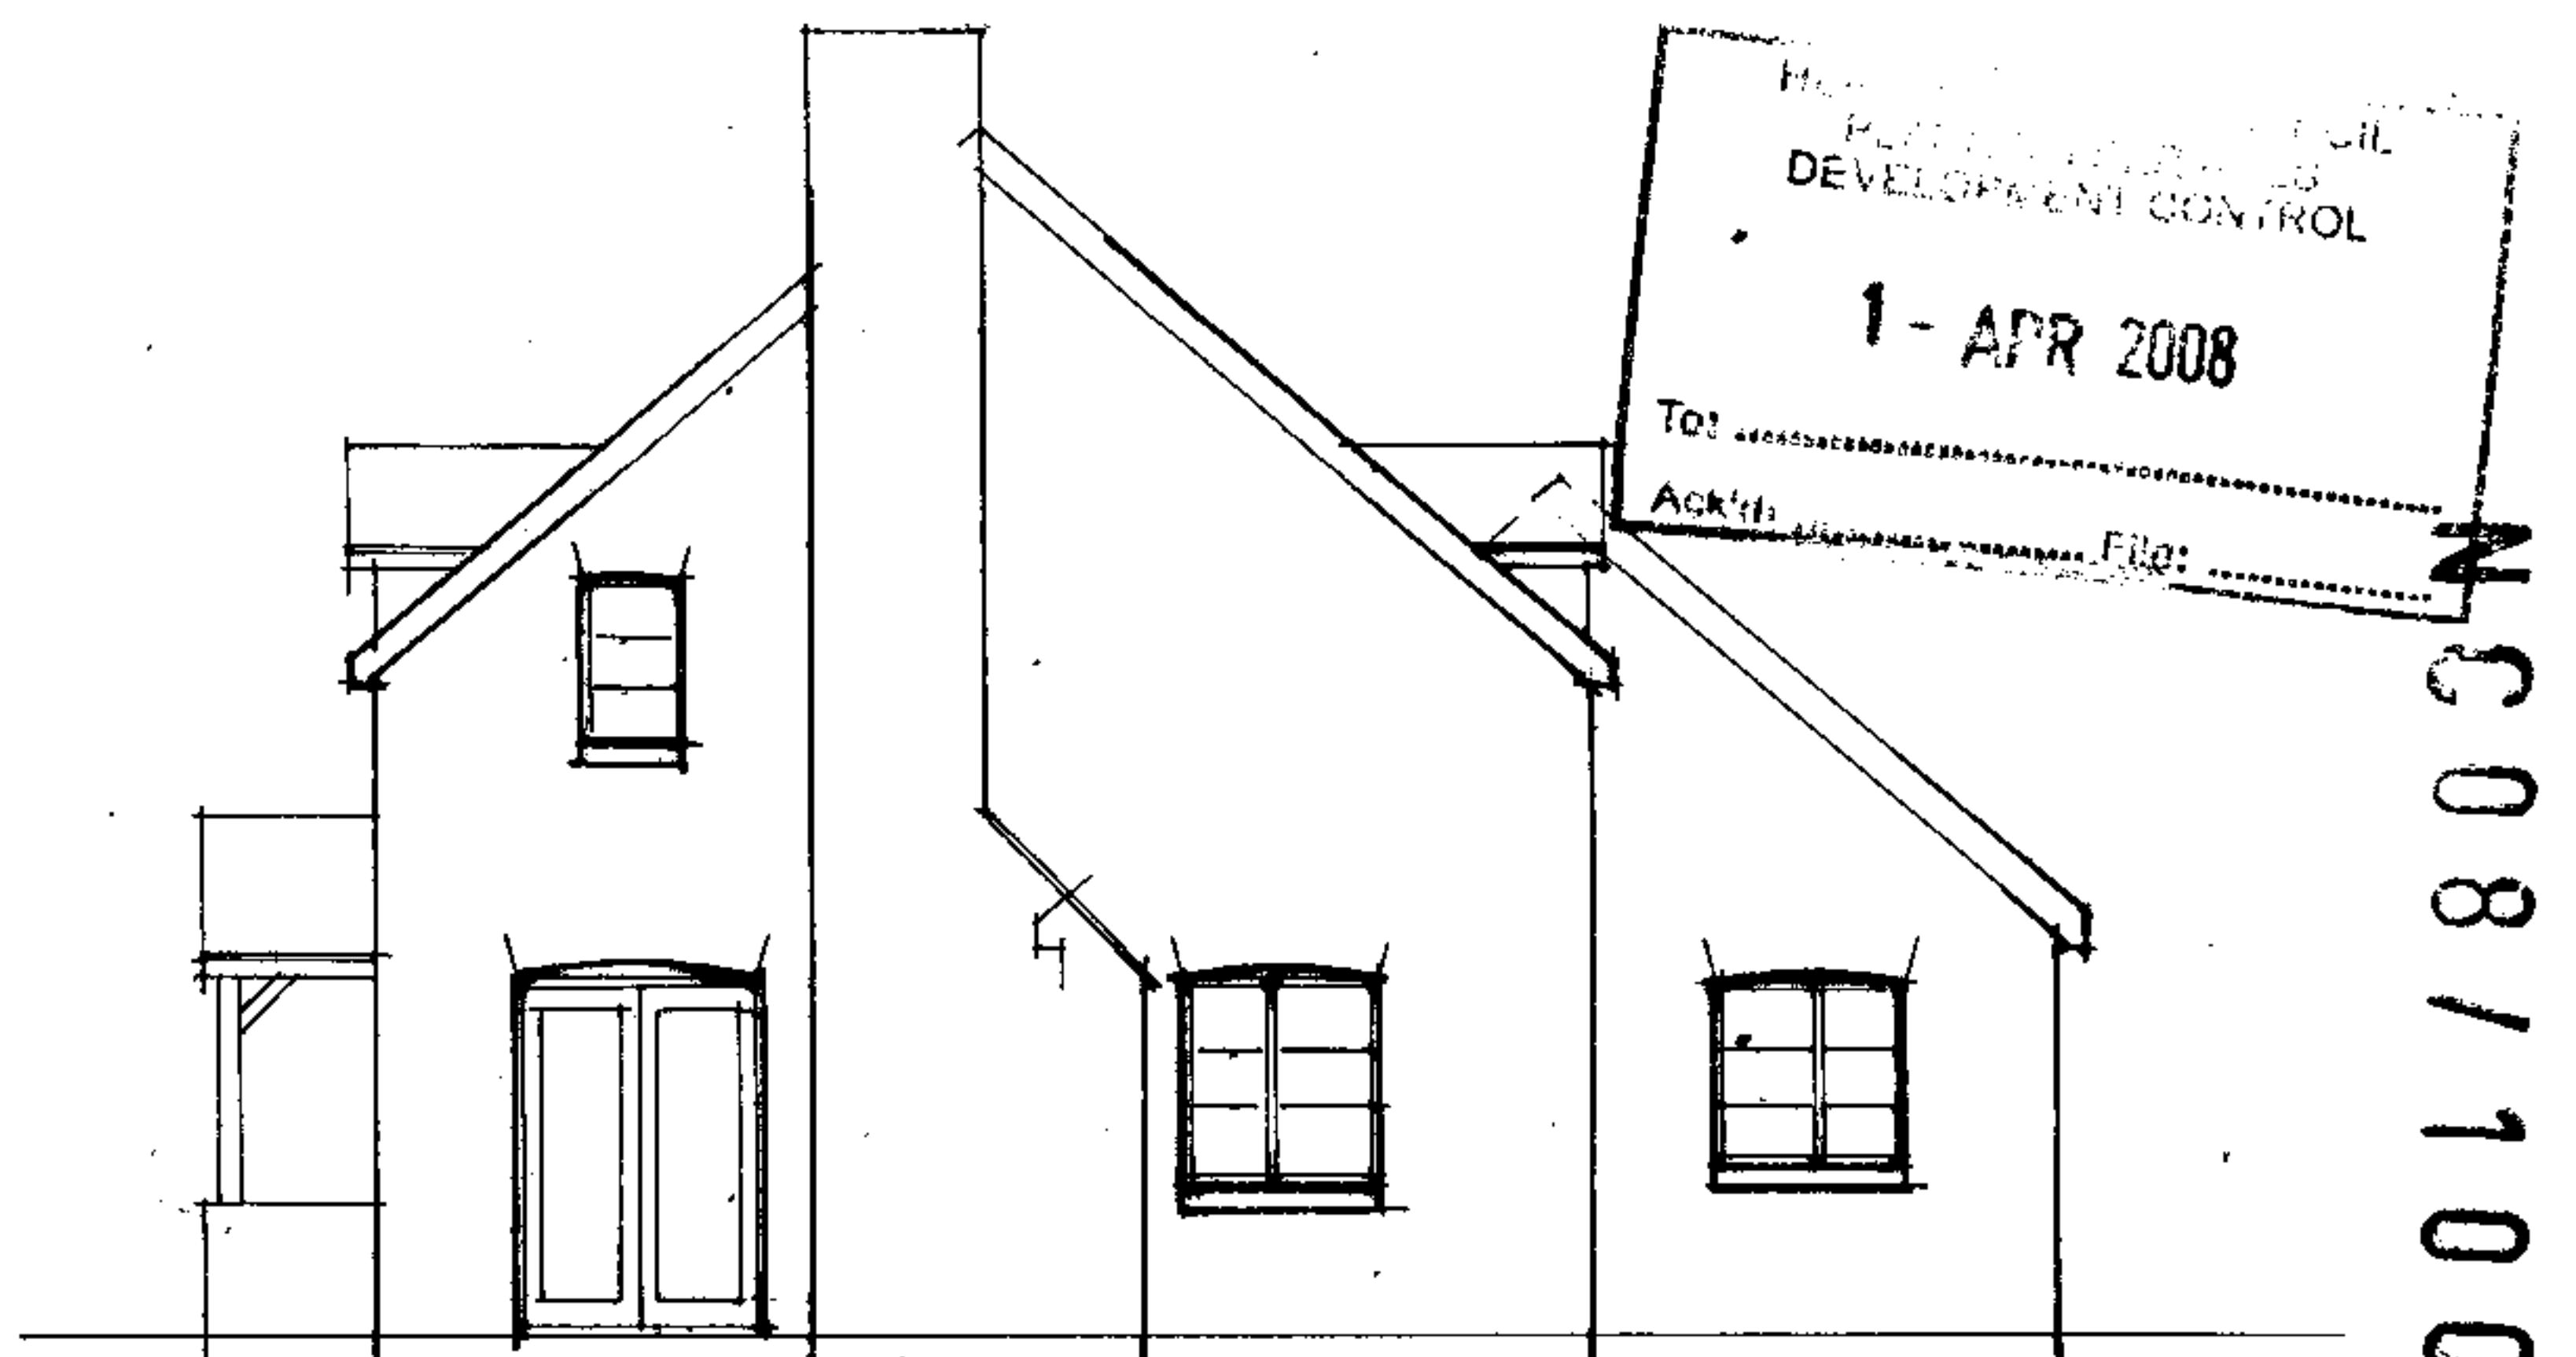

NC08/1002/F