


Pedigree Pens Ltd

Proposed plans for Chris Vaughan
x5 Family capacity Walk-In style pens in Golden Oak (70mm profile)

DRAWING
CV231121072

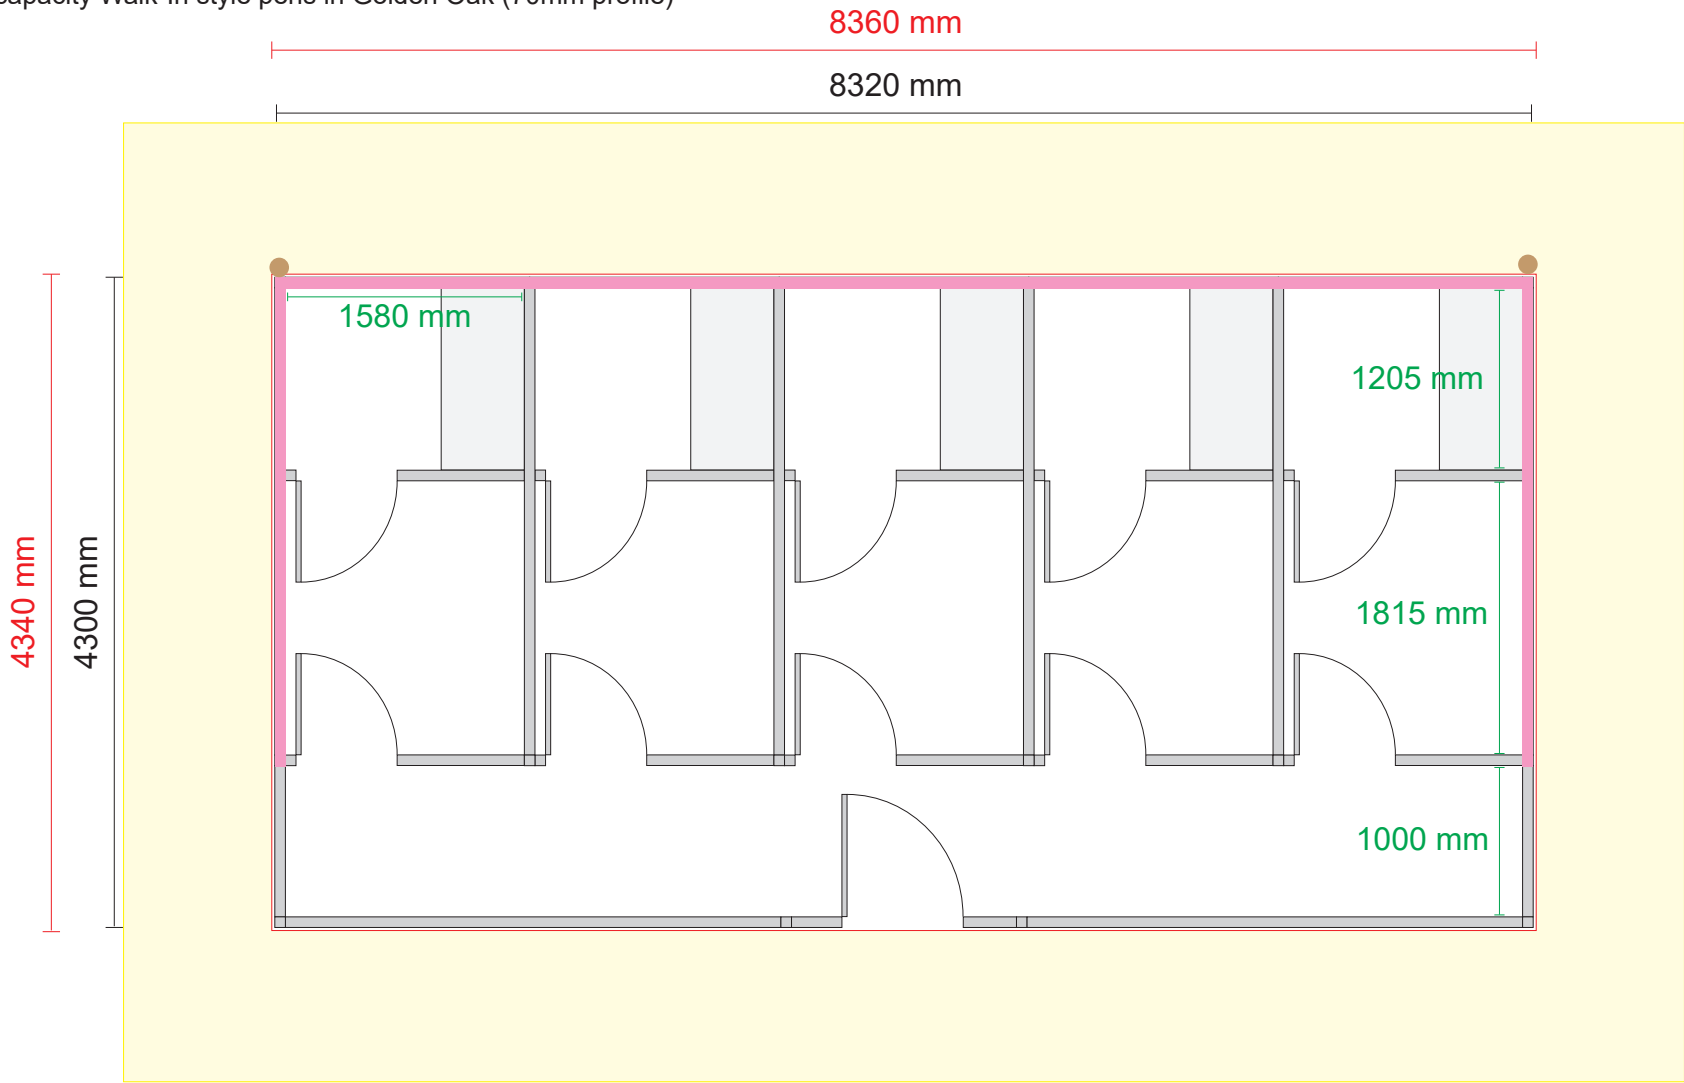

- Base dimensions in RED
- External dimensions in BLACK
- Internal dimensions in GREEN
- CILL
- Clearance & Safe Area
- Downpipe outlet

1:50 Scale

0m 1m 2m


BLOCK B FLOOR PLAN



Pedigree Pens Ltd

Proposed plans for Chris Vaughan
x5 Family capacity Walk-In style pens in Golden Oak (70mm profile)

DRAWING
CV231121072

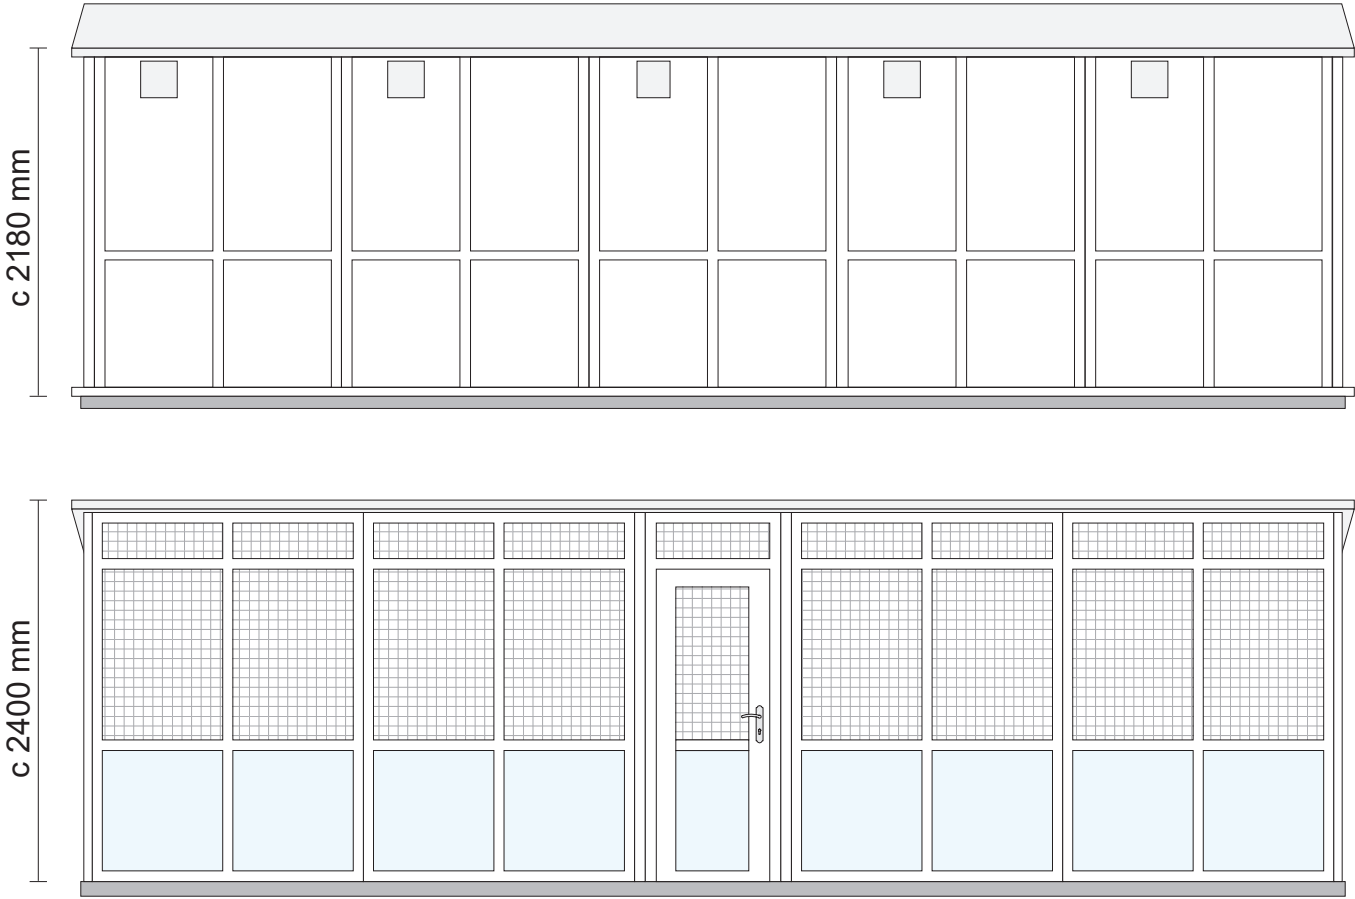




FRONT & REAR ELEVATIONS



Pedigree Pens Ltd

Proposed plans for Chris Vaughan
x5 Family capacity Walk-In style pens in Golden Oak (70mm profile)

DRAWING
CV231121072

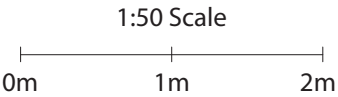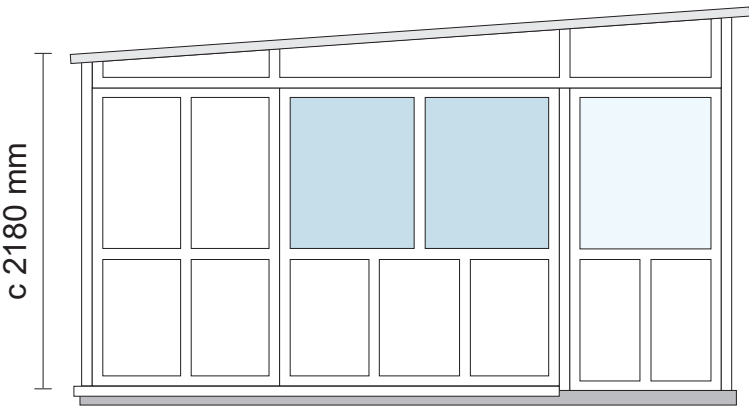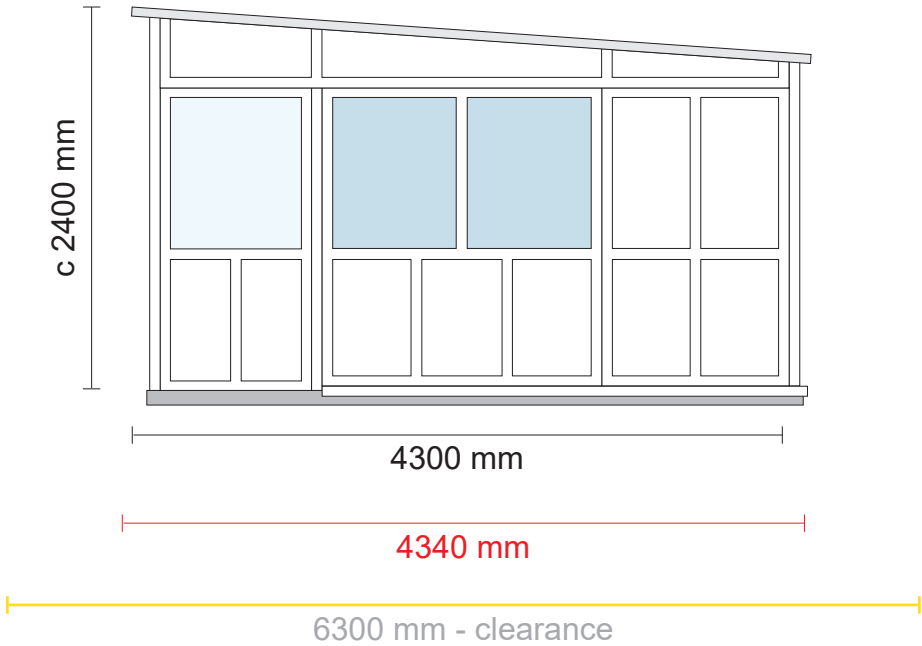

SIDE ELEVATIONS



Pedigree Pens Ltd

© COPYRIGHT PEDIGREE PENS LTD. ALL RIGHTS RESERVED. DO NOT COPY OR DISTRIBUTE WITHOUT EXPLICIT CONSENT FROM PEDIGREE PENS LTD.

