


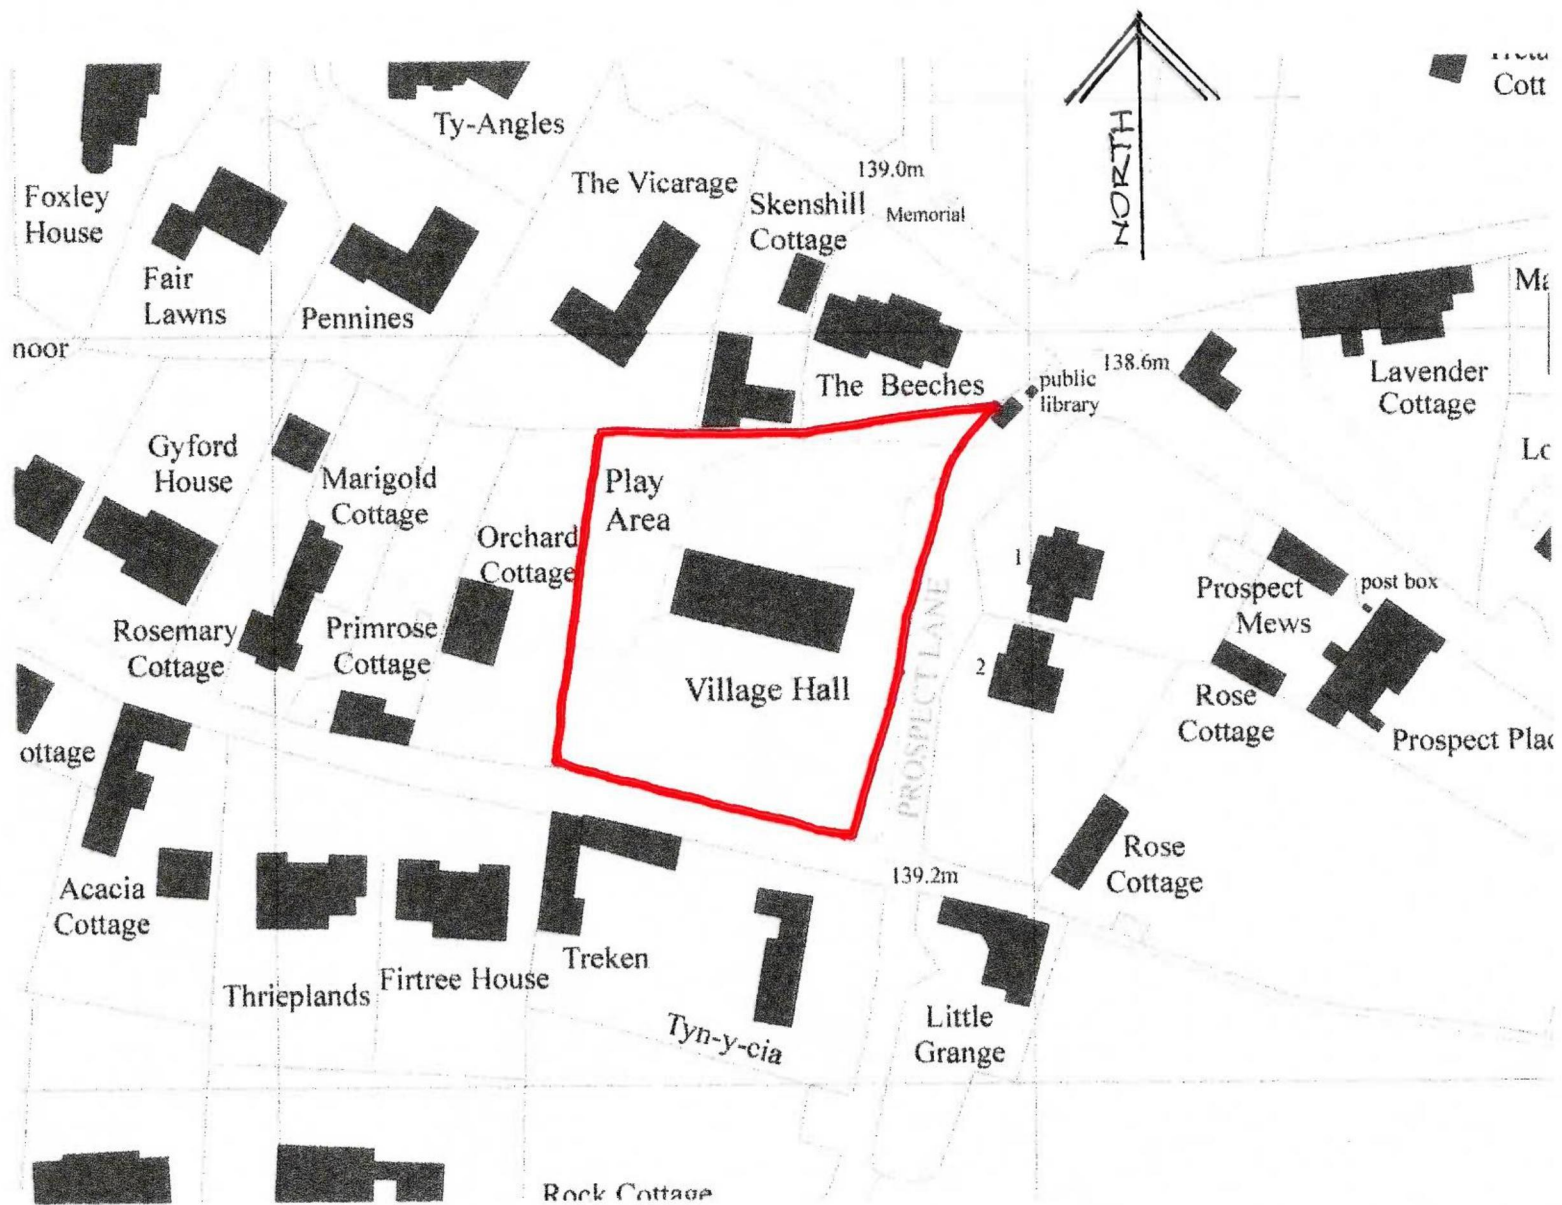

LLANGROVE PLAYGROUND

Block Plan scale 1:1000 @ A4

DRAWING No. 01/0911/02