



Existing Section

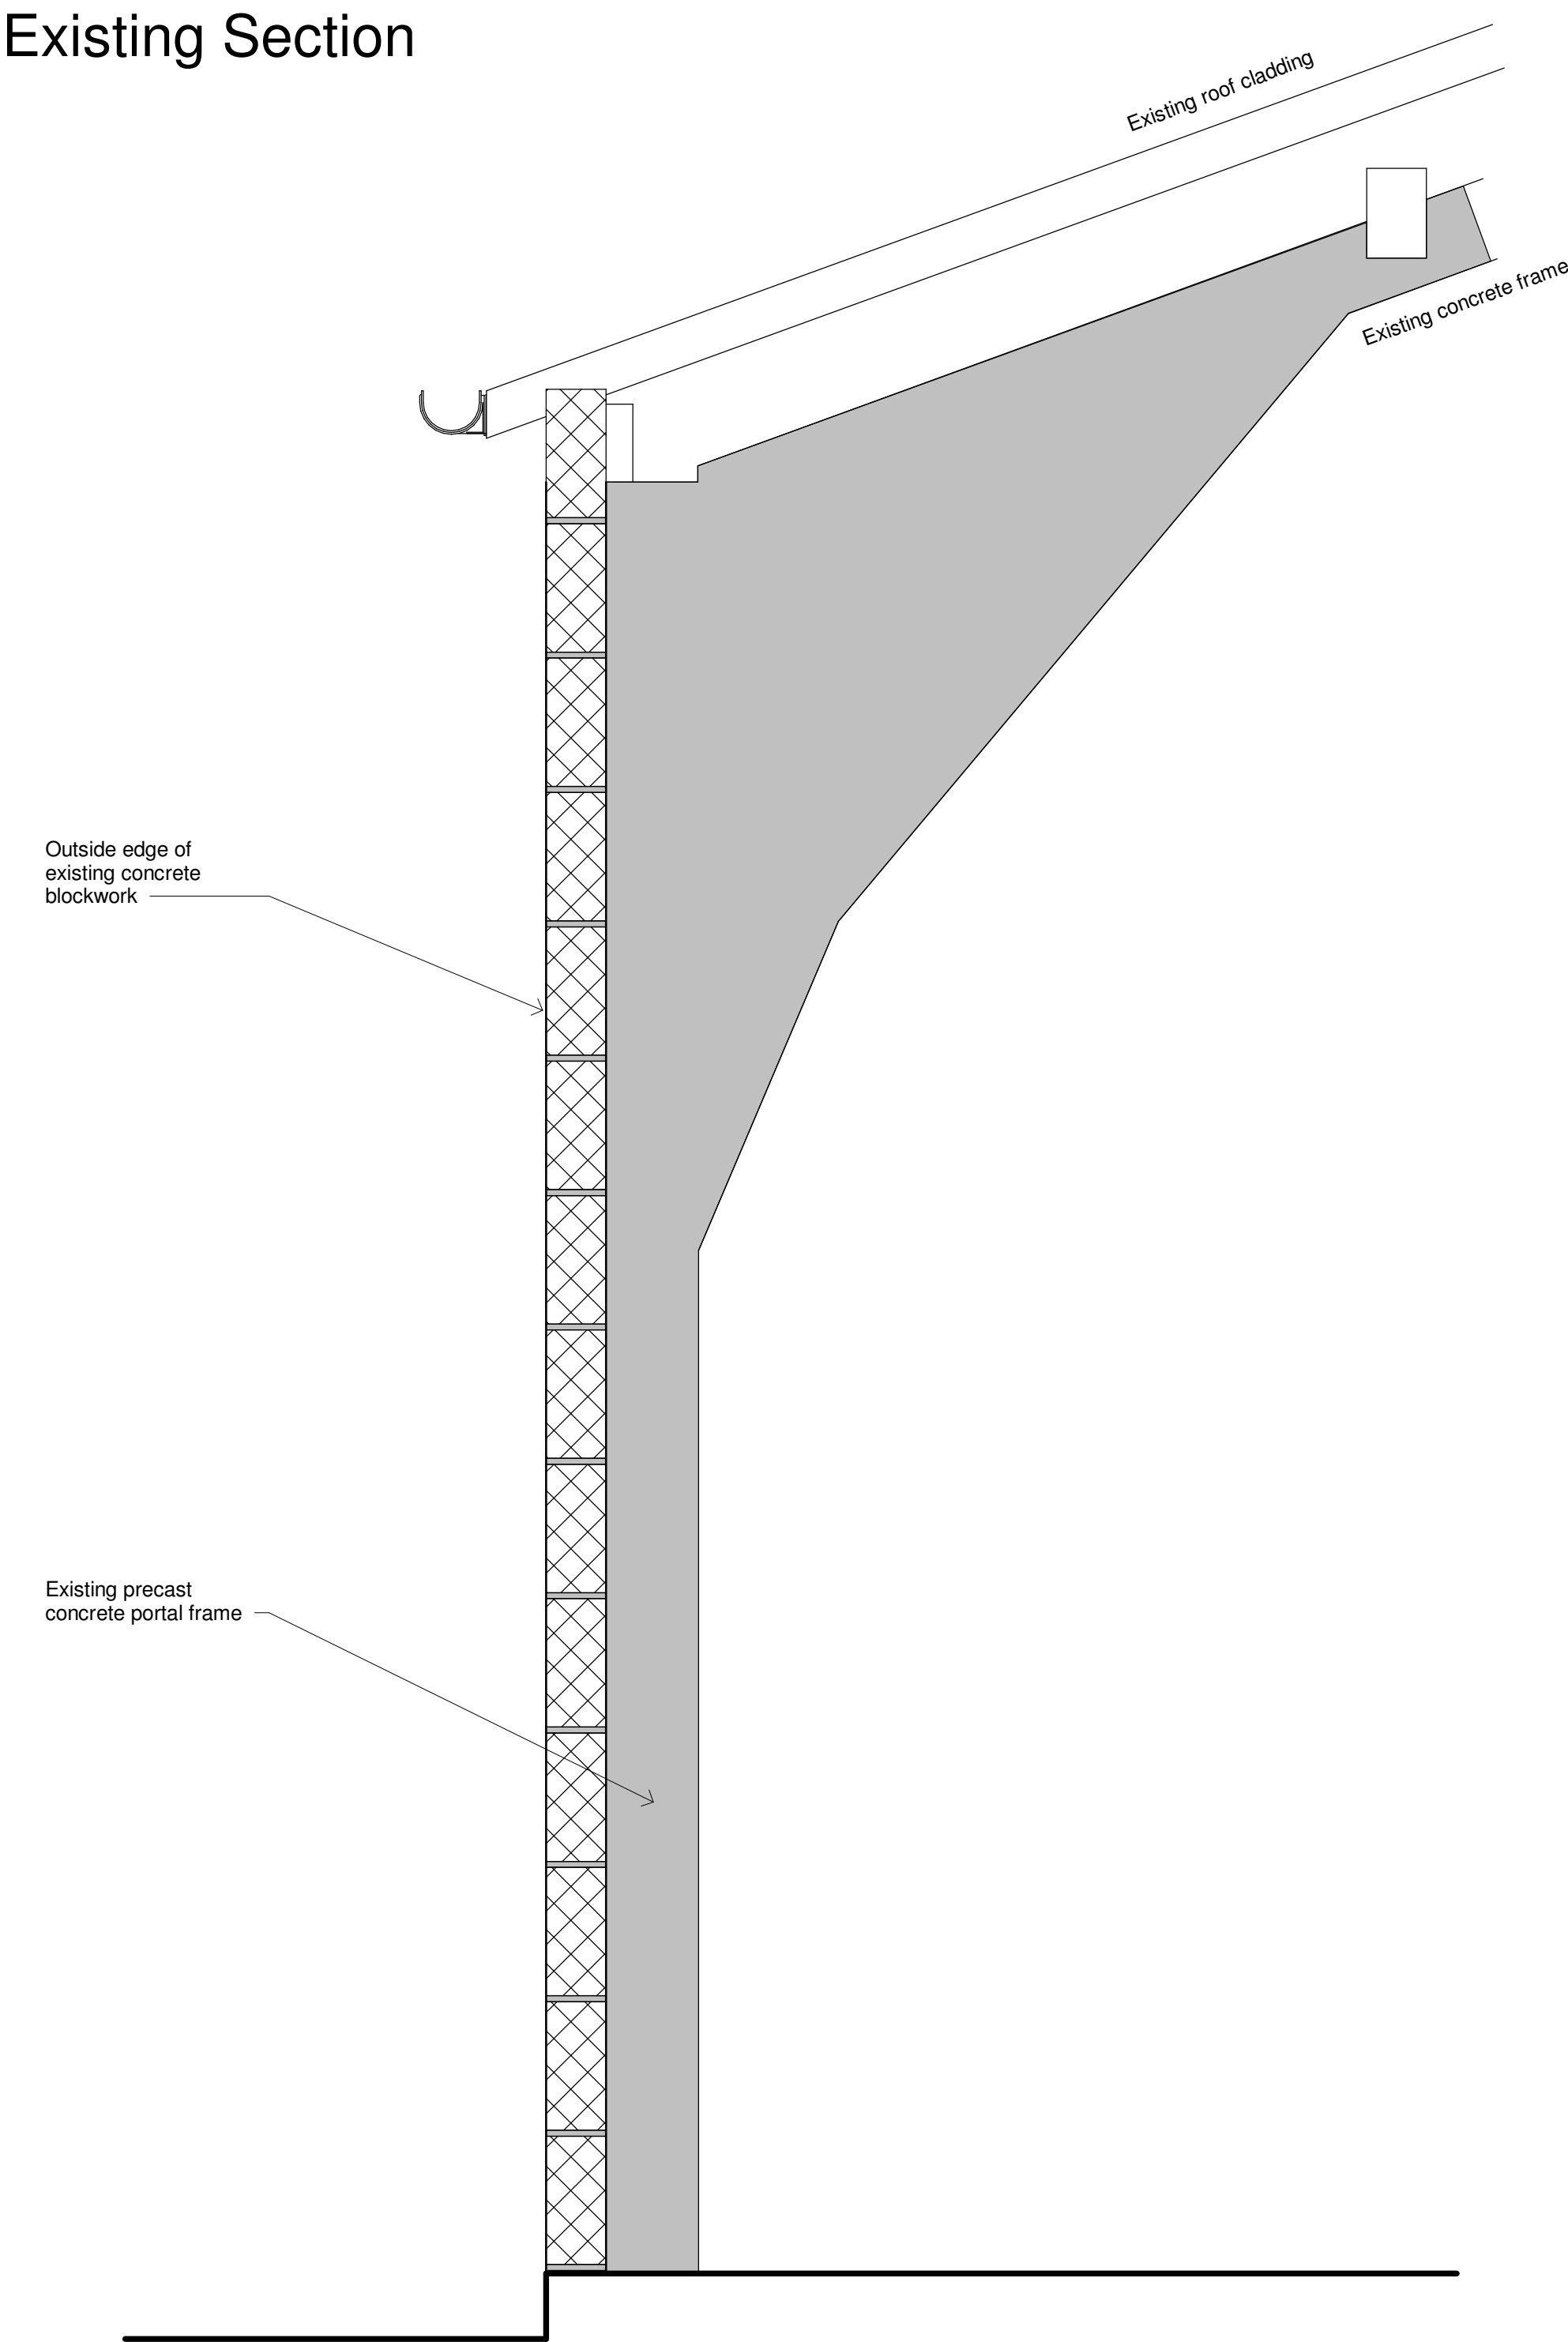

Proposed Section

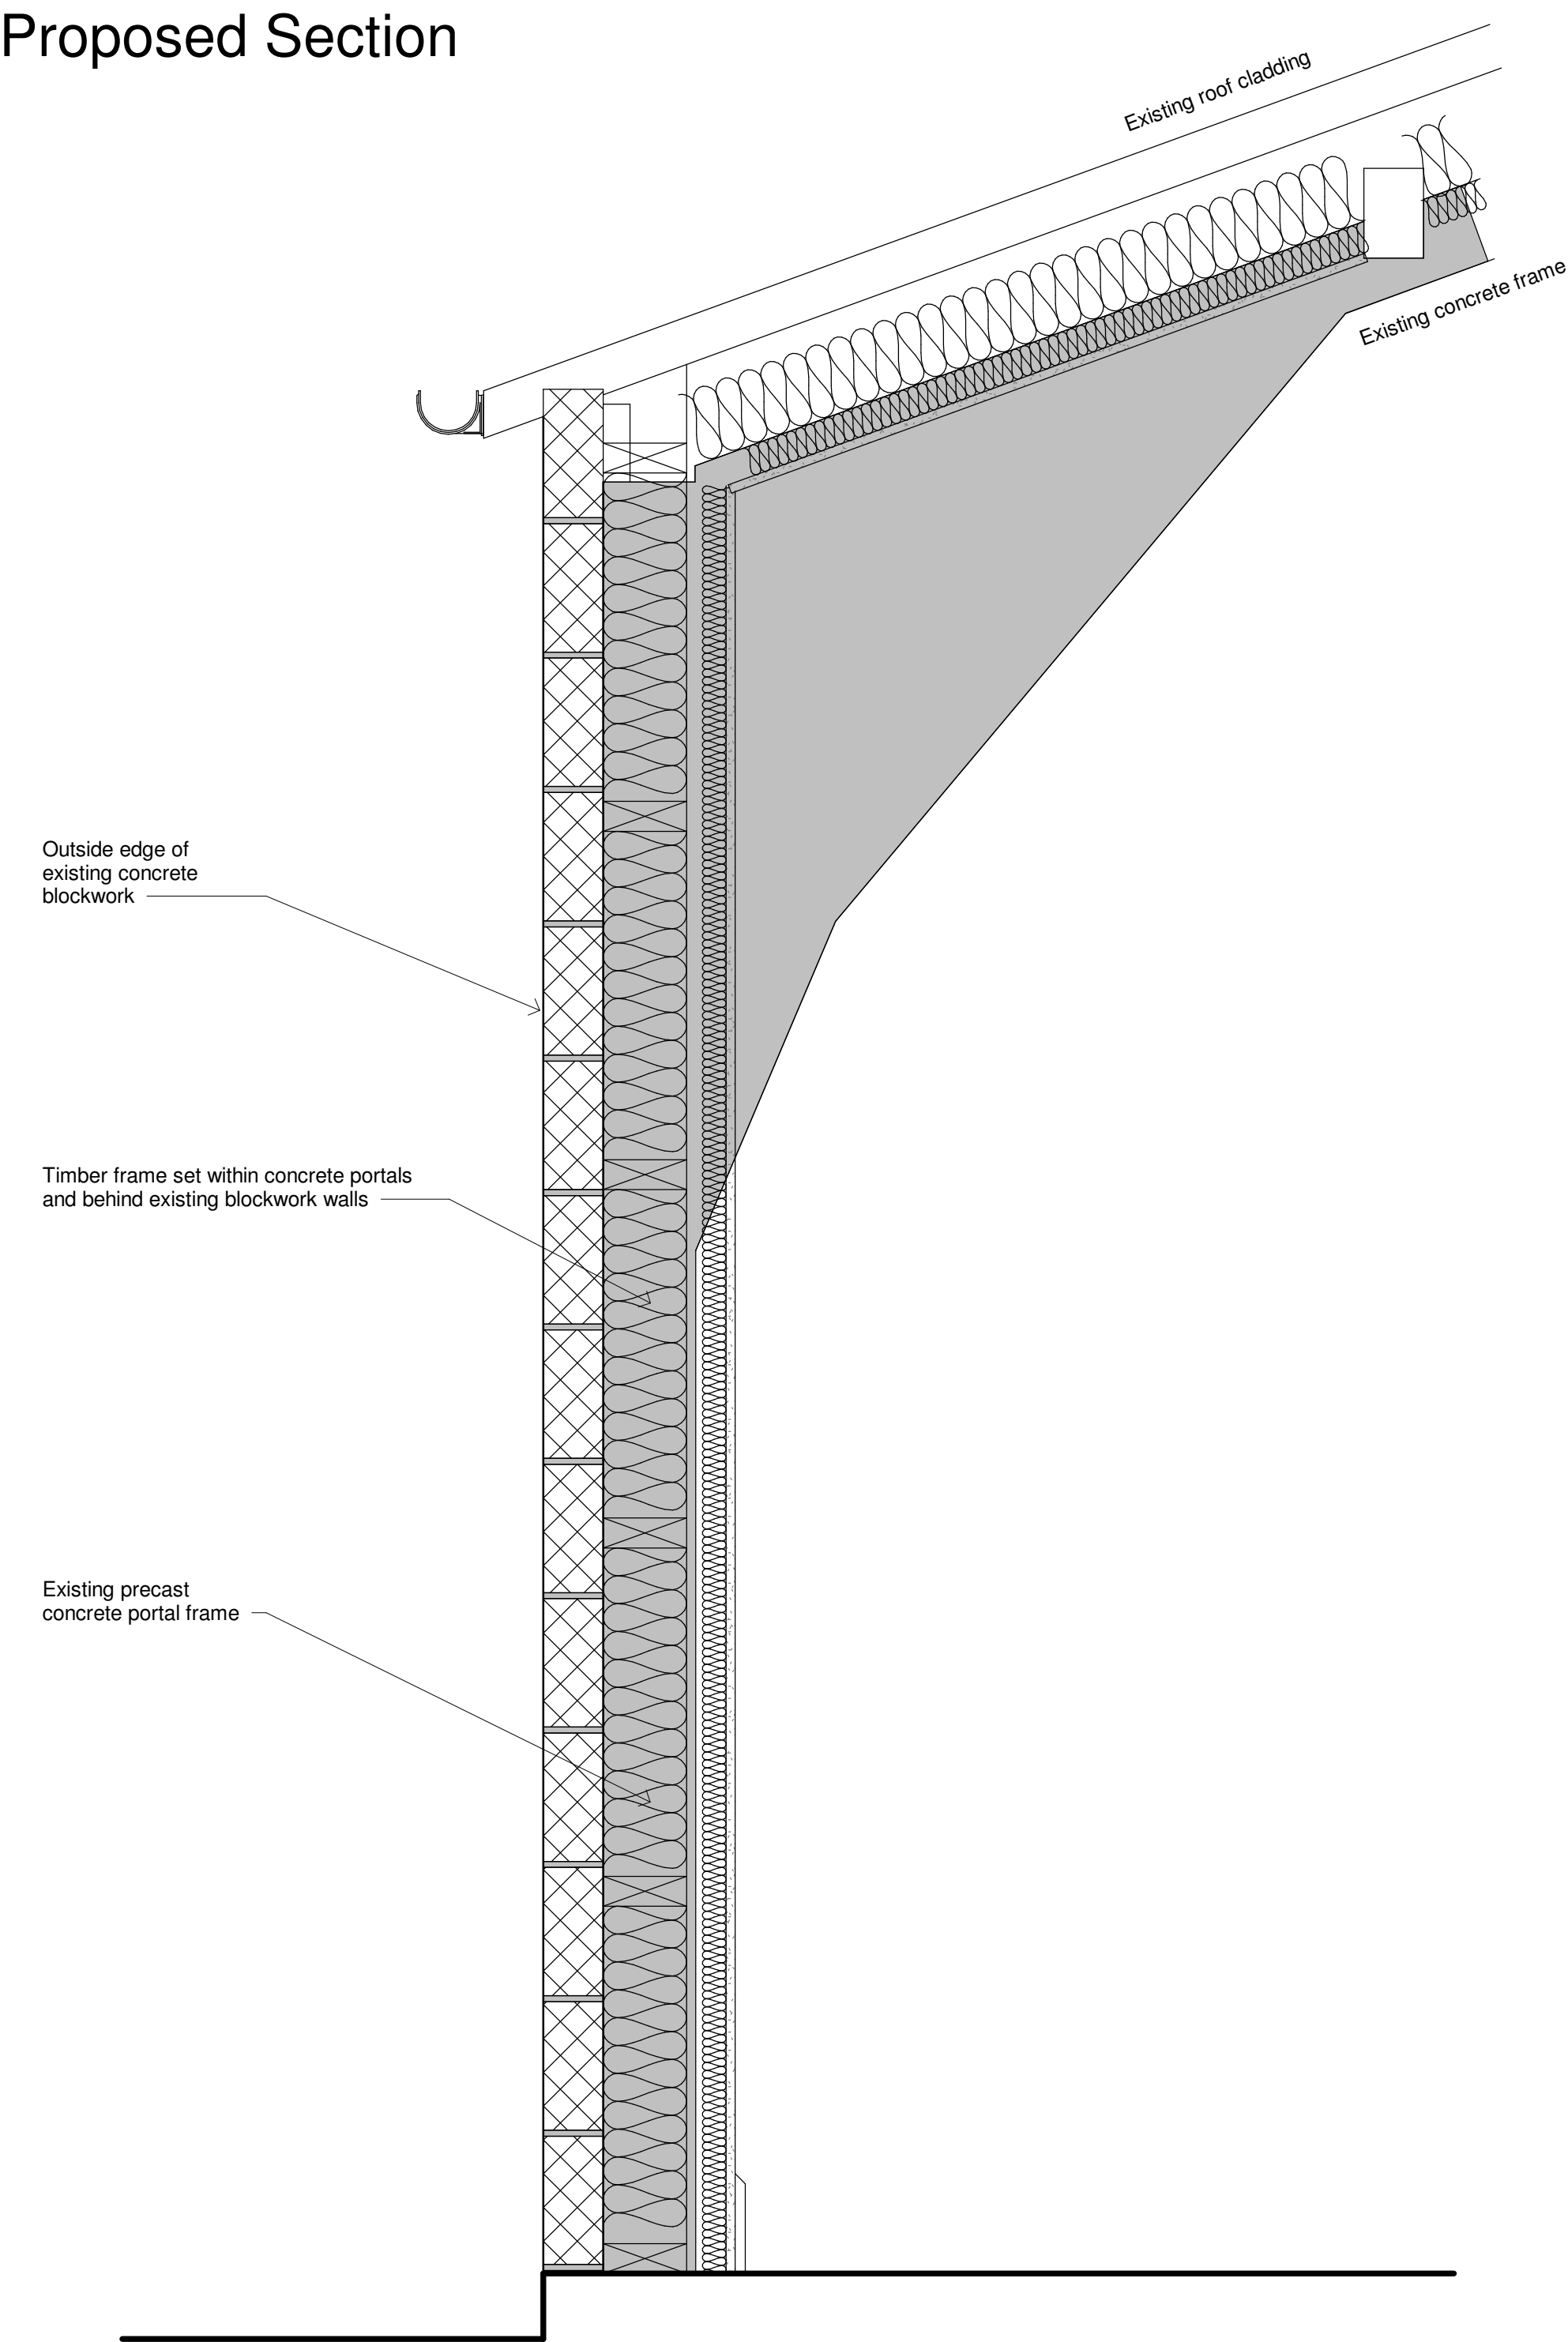

Concrete Portal Sections
1 : 10

Collins

Design & Build
& Project Management

UNIT 5, WESTWOOD INDUSTRIAL ESTATE, PONTRILAS,
HEREFORD, HR2 0EL
TEL: 01981 240682 FAX: 01981 242926

TITLE **Simmonds Trewen Farm, Whitchurch,
Herefordshire HR9 6EP**

© COPYRIGHT THIS DRAWING MAY NOT BE REPRODUCED OR COPIED

CUSTOMER Mr J Butler	DRN ARP	JOB No. 5097
SITE ADDRESS	DATE 09/07/18	DRG No. P110
	SCALE 1:10	Paper size A1

Scale 1:50 @A1
0m 1 2 3 4 5m

Scale 1:1250 @A1
0m 25 50 75 100 125m

Scale 1:200 @A1
0m 4 8 12 16 20m

Scale 1:100 @A1
0m 2 4 6 8 10m