
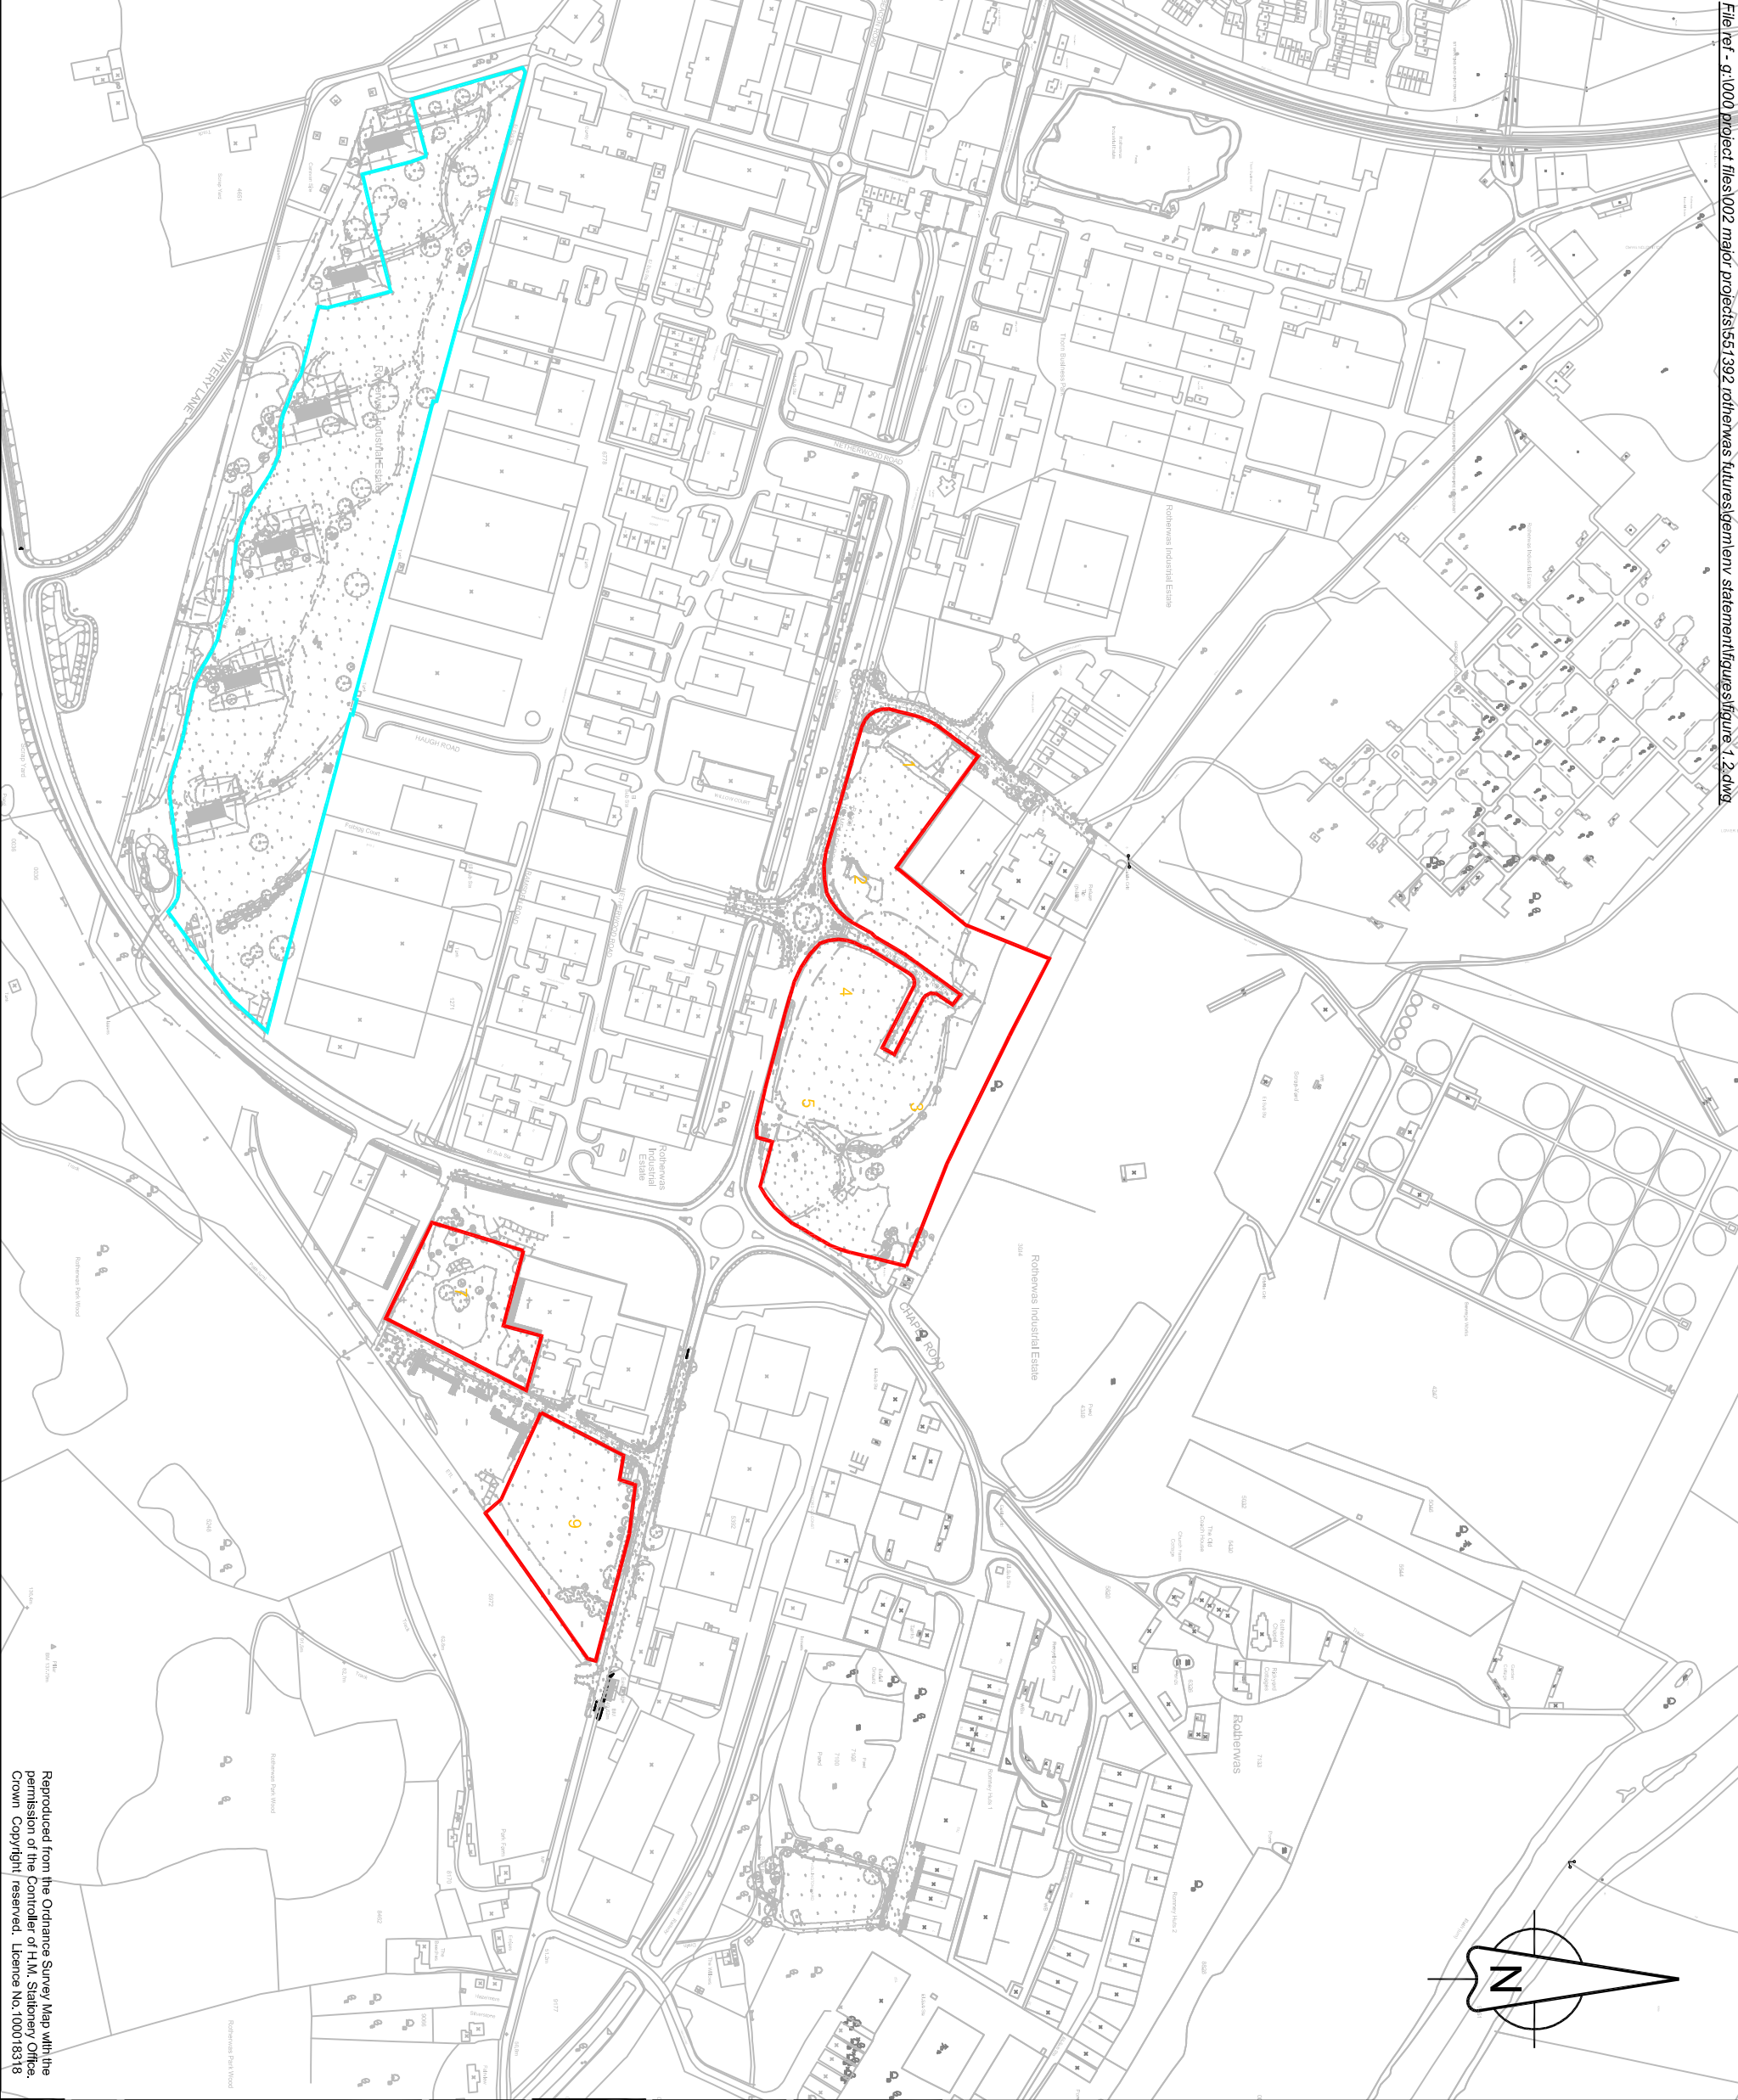


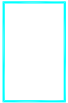

 Phase 1 Site Boundary

 Phase 2 Site Boundary

Rev	Revision details	Chkd	Appd	Date

Drawn: ET	Preliminary	✓
Design: -	For comment	
Chkd: DL	For tender	
Appd: AP	For construction	
Date: 05.09.08	As constructed	
	Other	



Client
M. HAINCE
DIRECTOR of ENVIRONMENT
Brockington, 35 Hauld Road, Limerford, RP1 1SH Tel: (01432) 260780 Fax: (01432) 267865



Project Name
ROTHERWAS FUTURES


Drawing Title
**HIGHWAY
SITE LOCATION PLAN**

Original Drawing Size : A3
Scale : 1:5000
Dimensions : -

Drawing No
FIGURE 1.2

Rev

Reproduced from the Ordnance Survey Map with the permission of the Controller of H.M. Stationery Office. Crown Copyright reserved. Licence No. 100018318

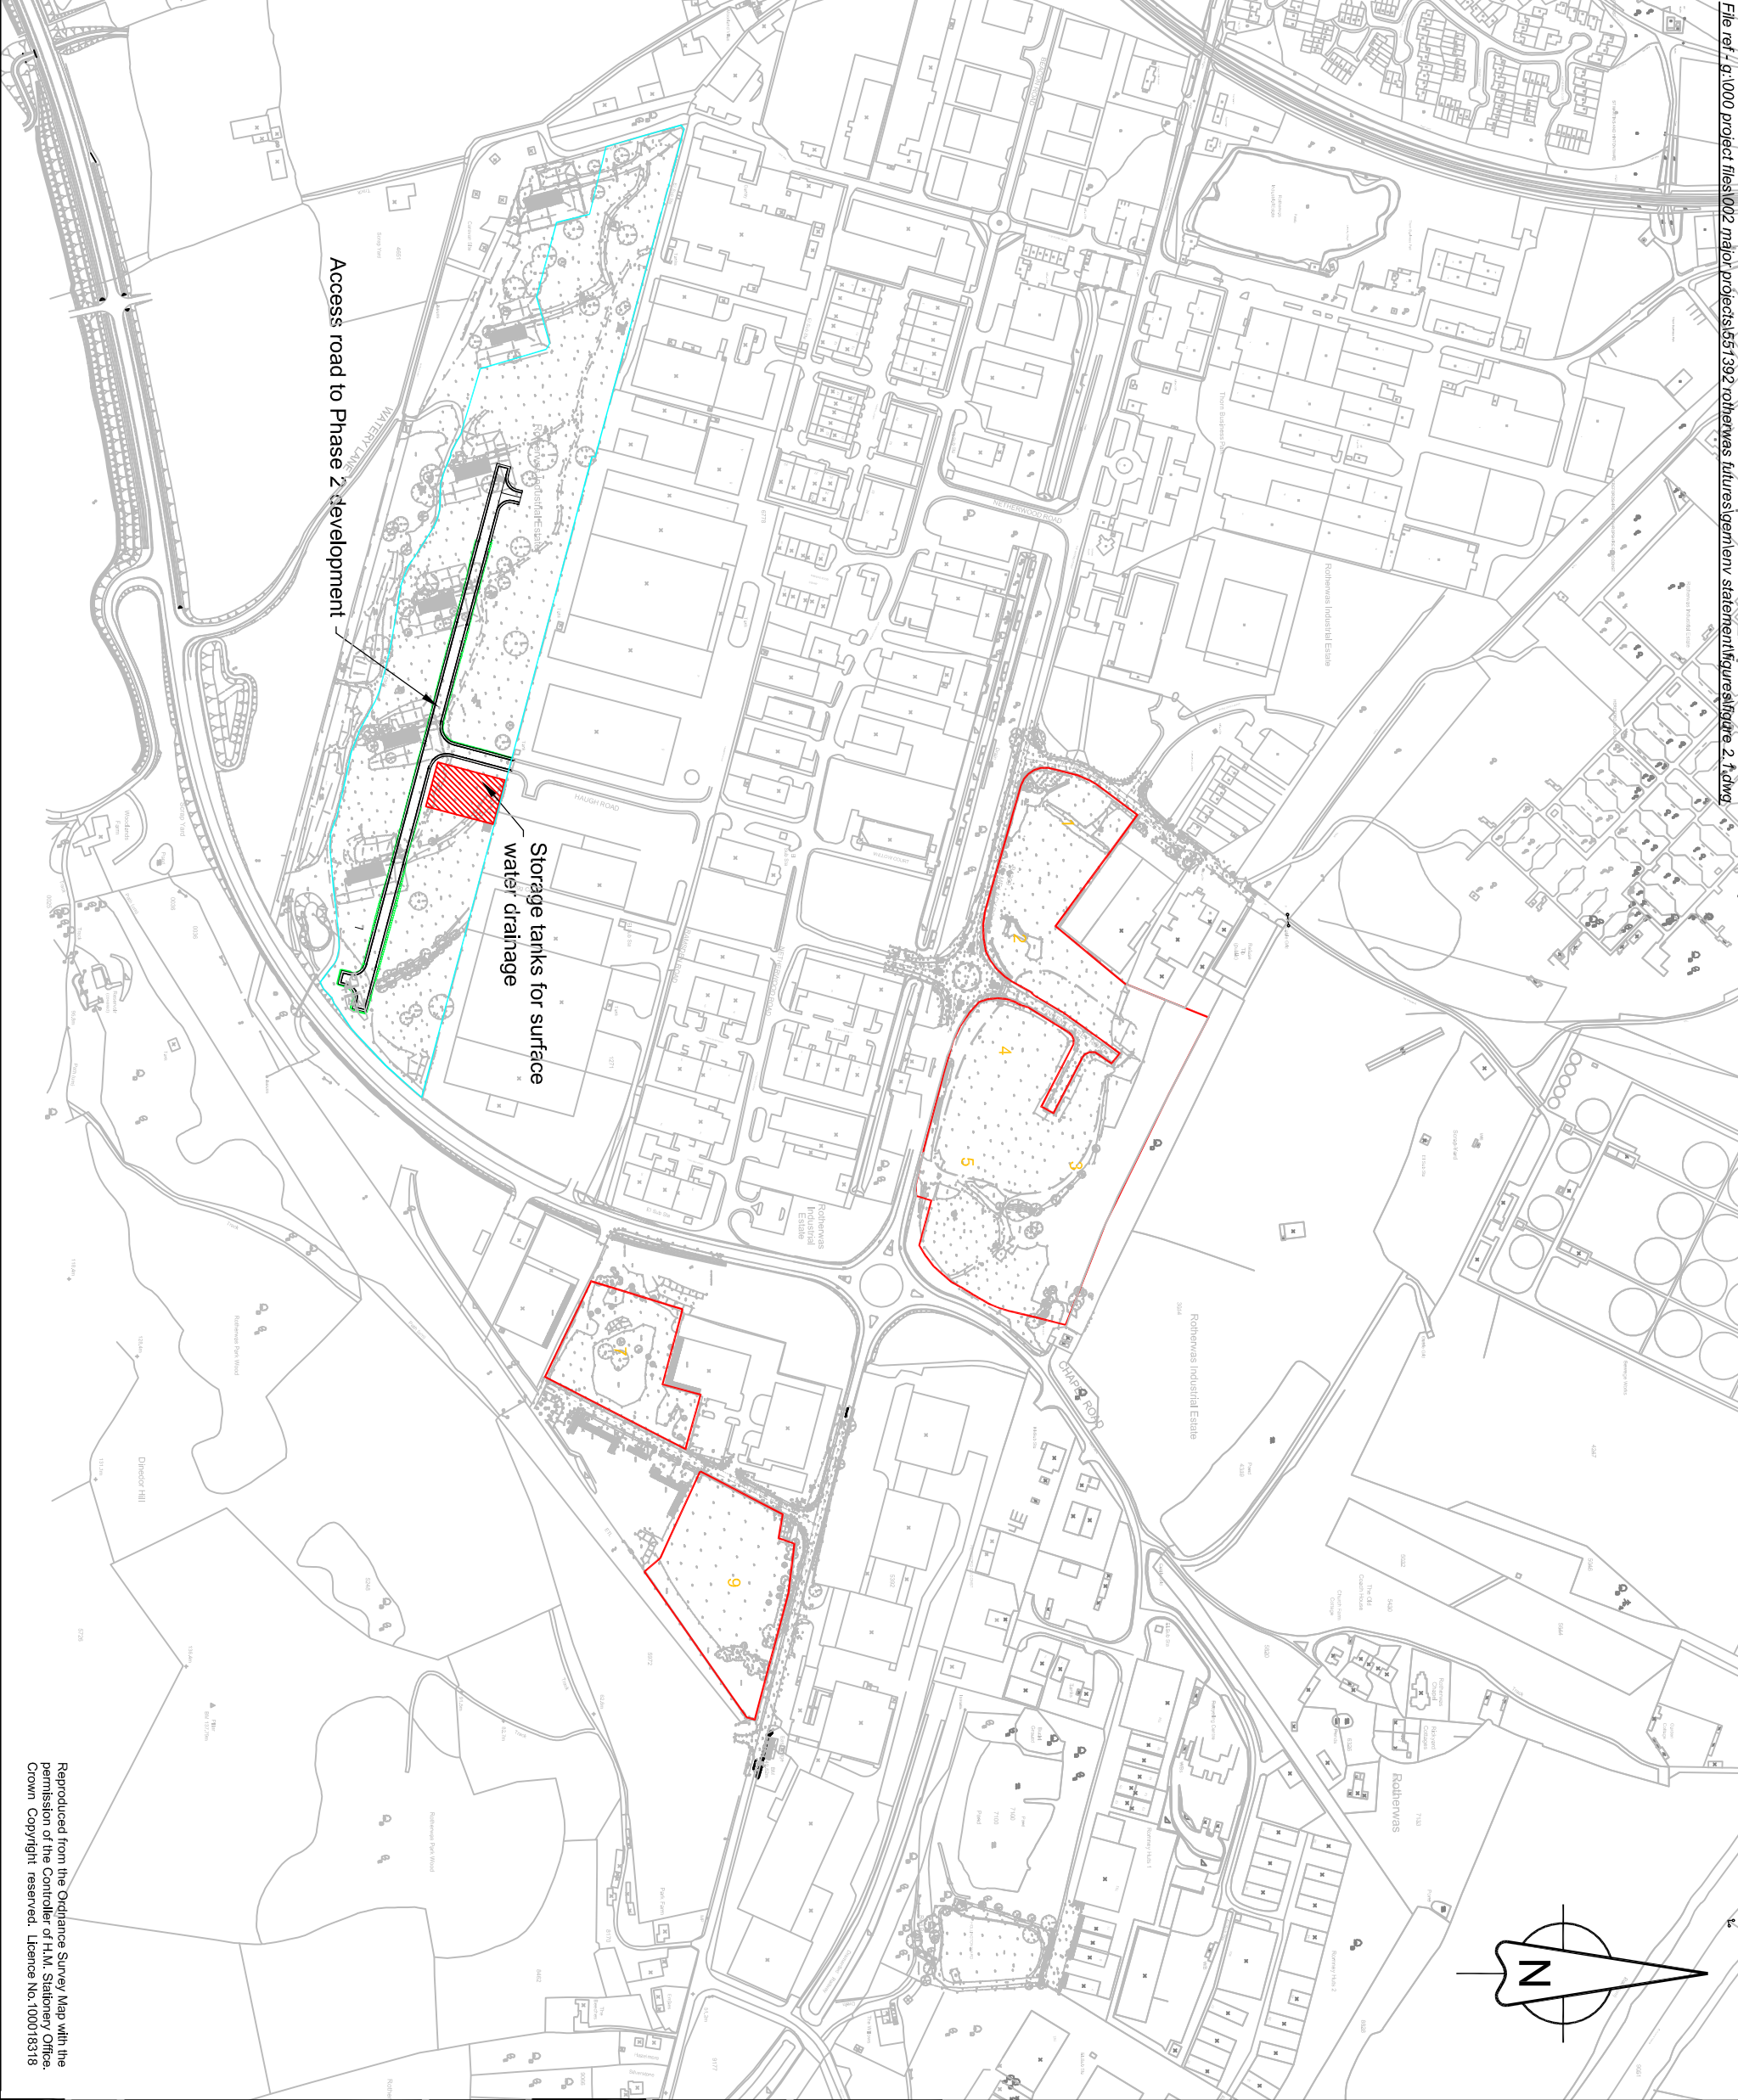


Phase 1 Site Boundary
Outline application for
proposed use only

Phase 2 Site Boundary
Outline application for
proposed use and
detailed application for
road and sewers

Rev	Revision details	Chkd	Appd	Date

Drawn: ET	Preliminary	✓
Design: ET	For comment	
Chkd: DL	For tender	
Appd: AP	For construction	
Date: 05.09.08	As constructed	
	Other	

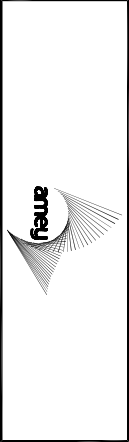

Client
M. HAINGE
DIRECTOR of ENVIRONMENT
Brockington, 35 Halsey Road, Haverford, HRT1 1SH Tel: (01432) 260730 Fax: (01432) 261983



Project Name
ROTHERWAS FUTURES

Drawing Title

SCHEME PROPOSALS

Original Drawing Size :	A3
Scale :	1:5000
Dimensions :	-

Drawing No	Rev
FIGURE 2.1	