



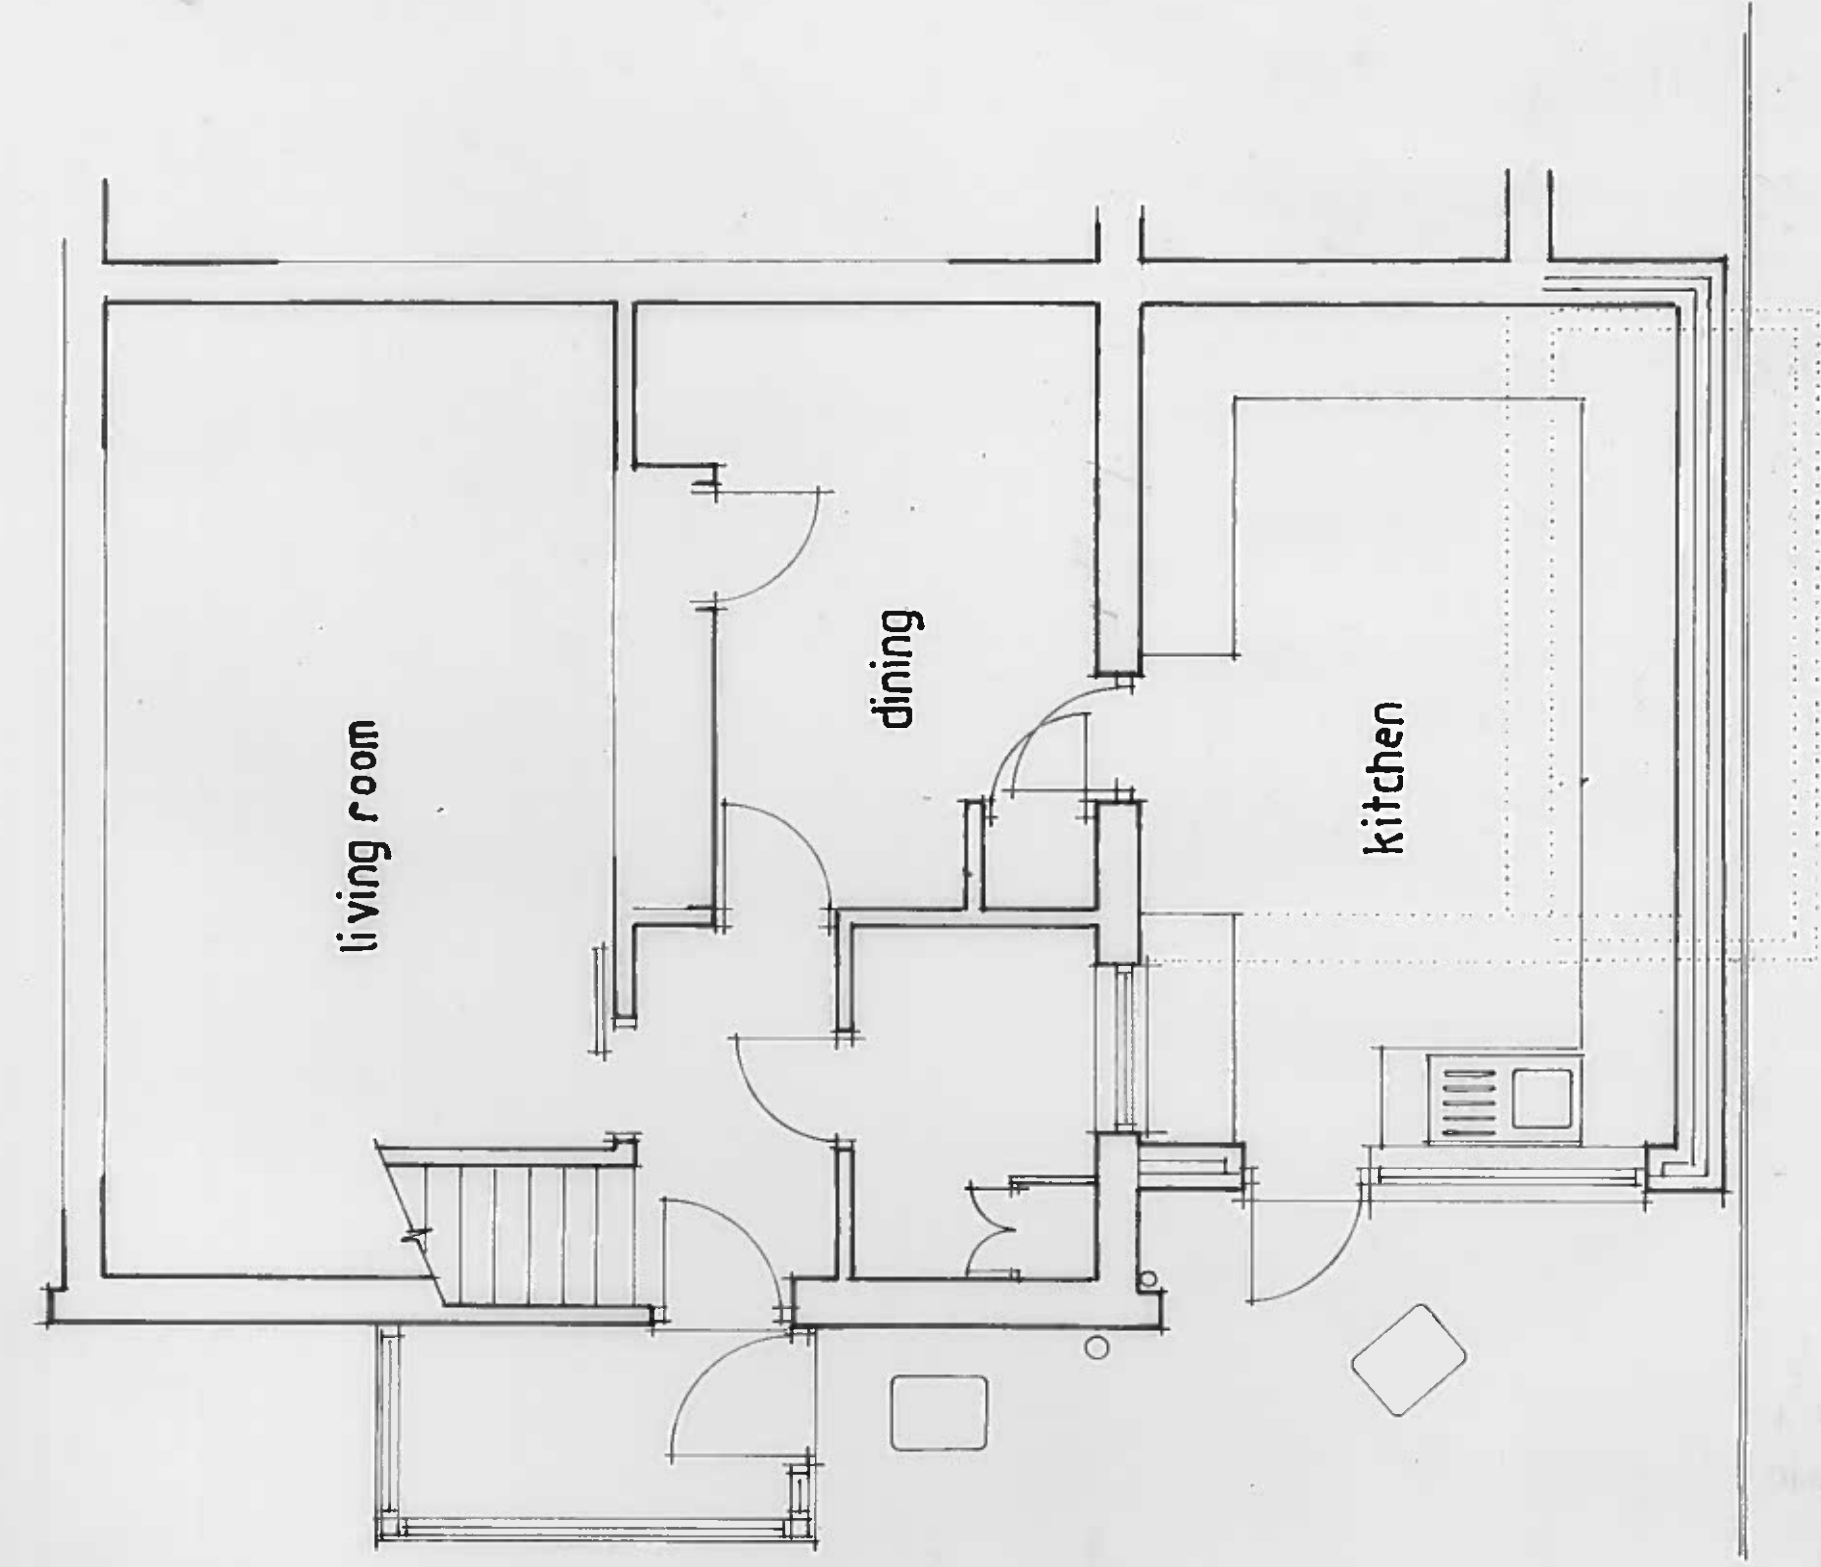


Ground floor plan 1:50


0 1 2 3 4m
A3 @ 1:50

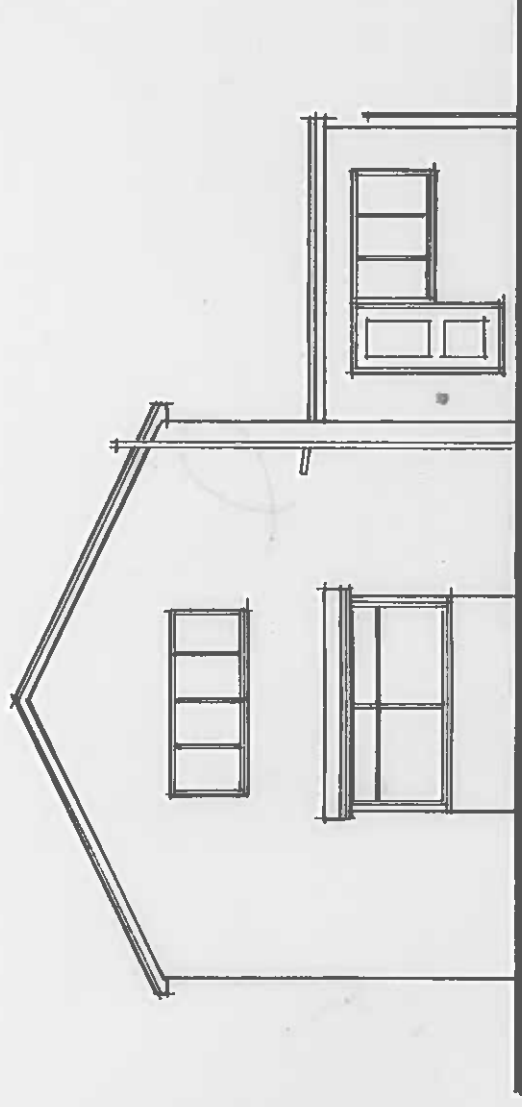

southeast elevation 1:100

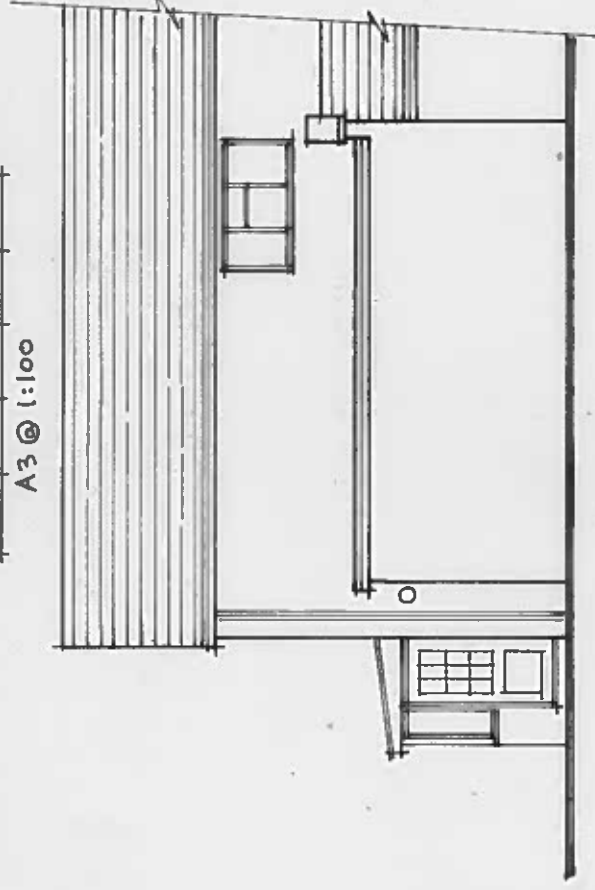

northeast

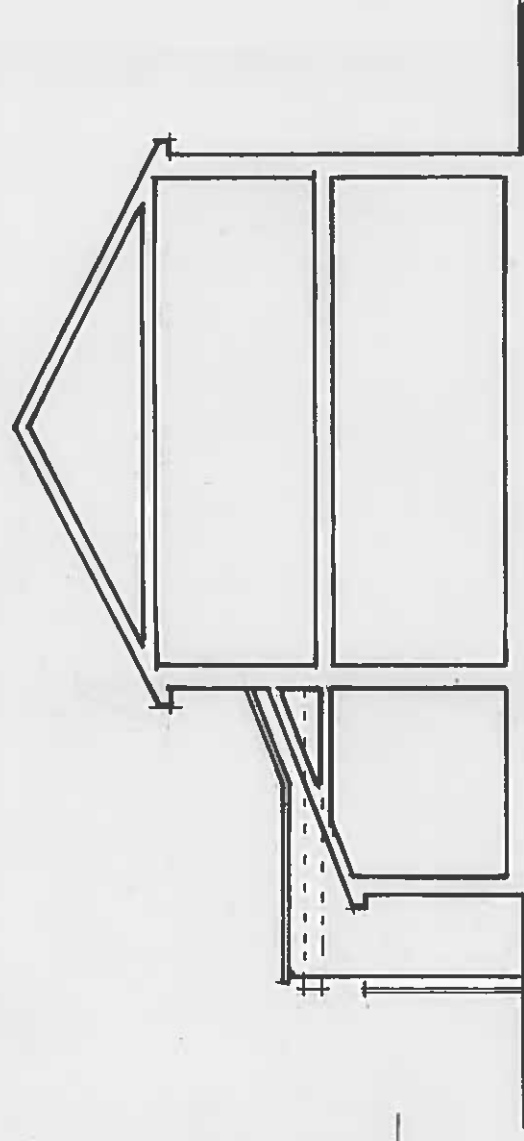

northwest

PROPOSED EXTENSION