

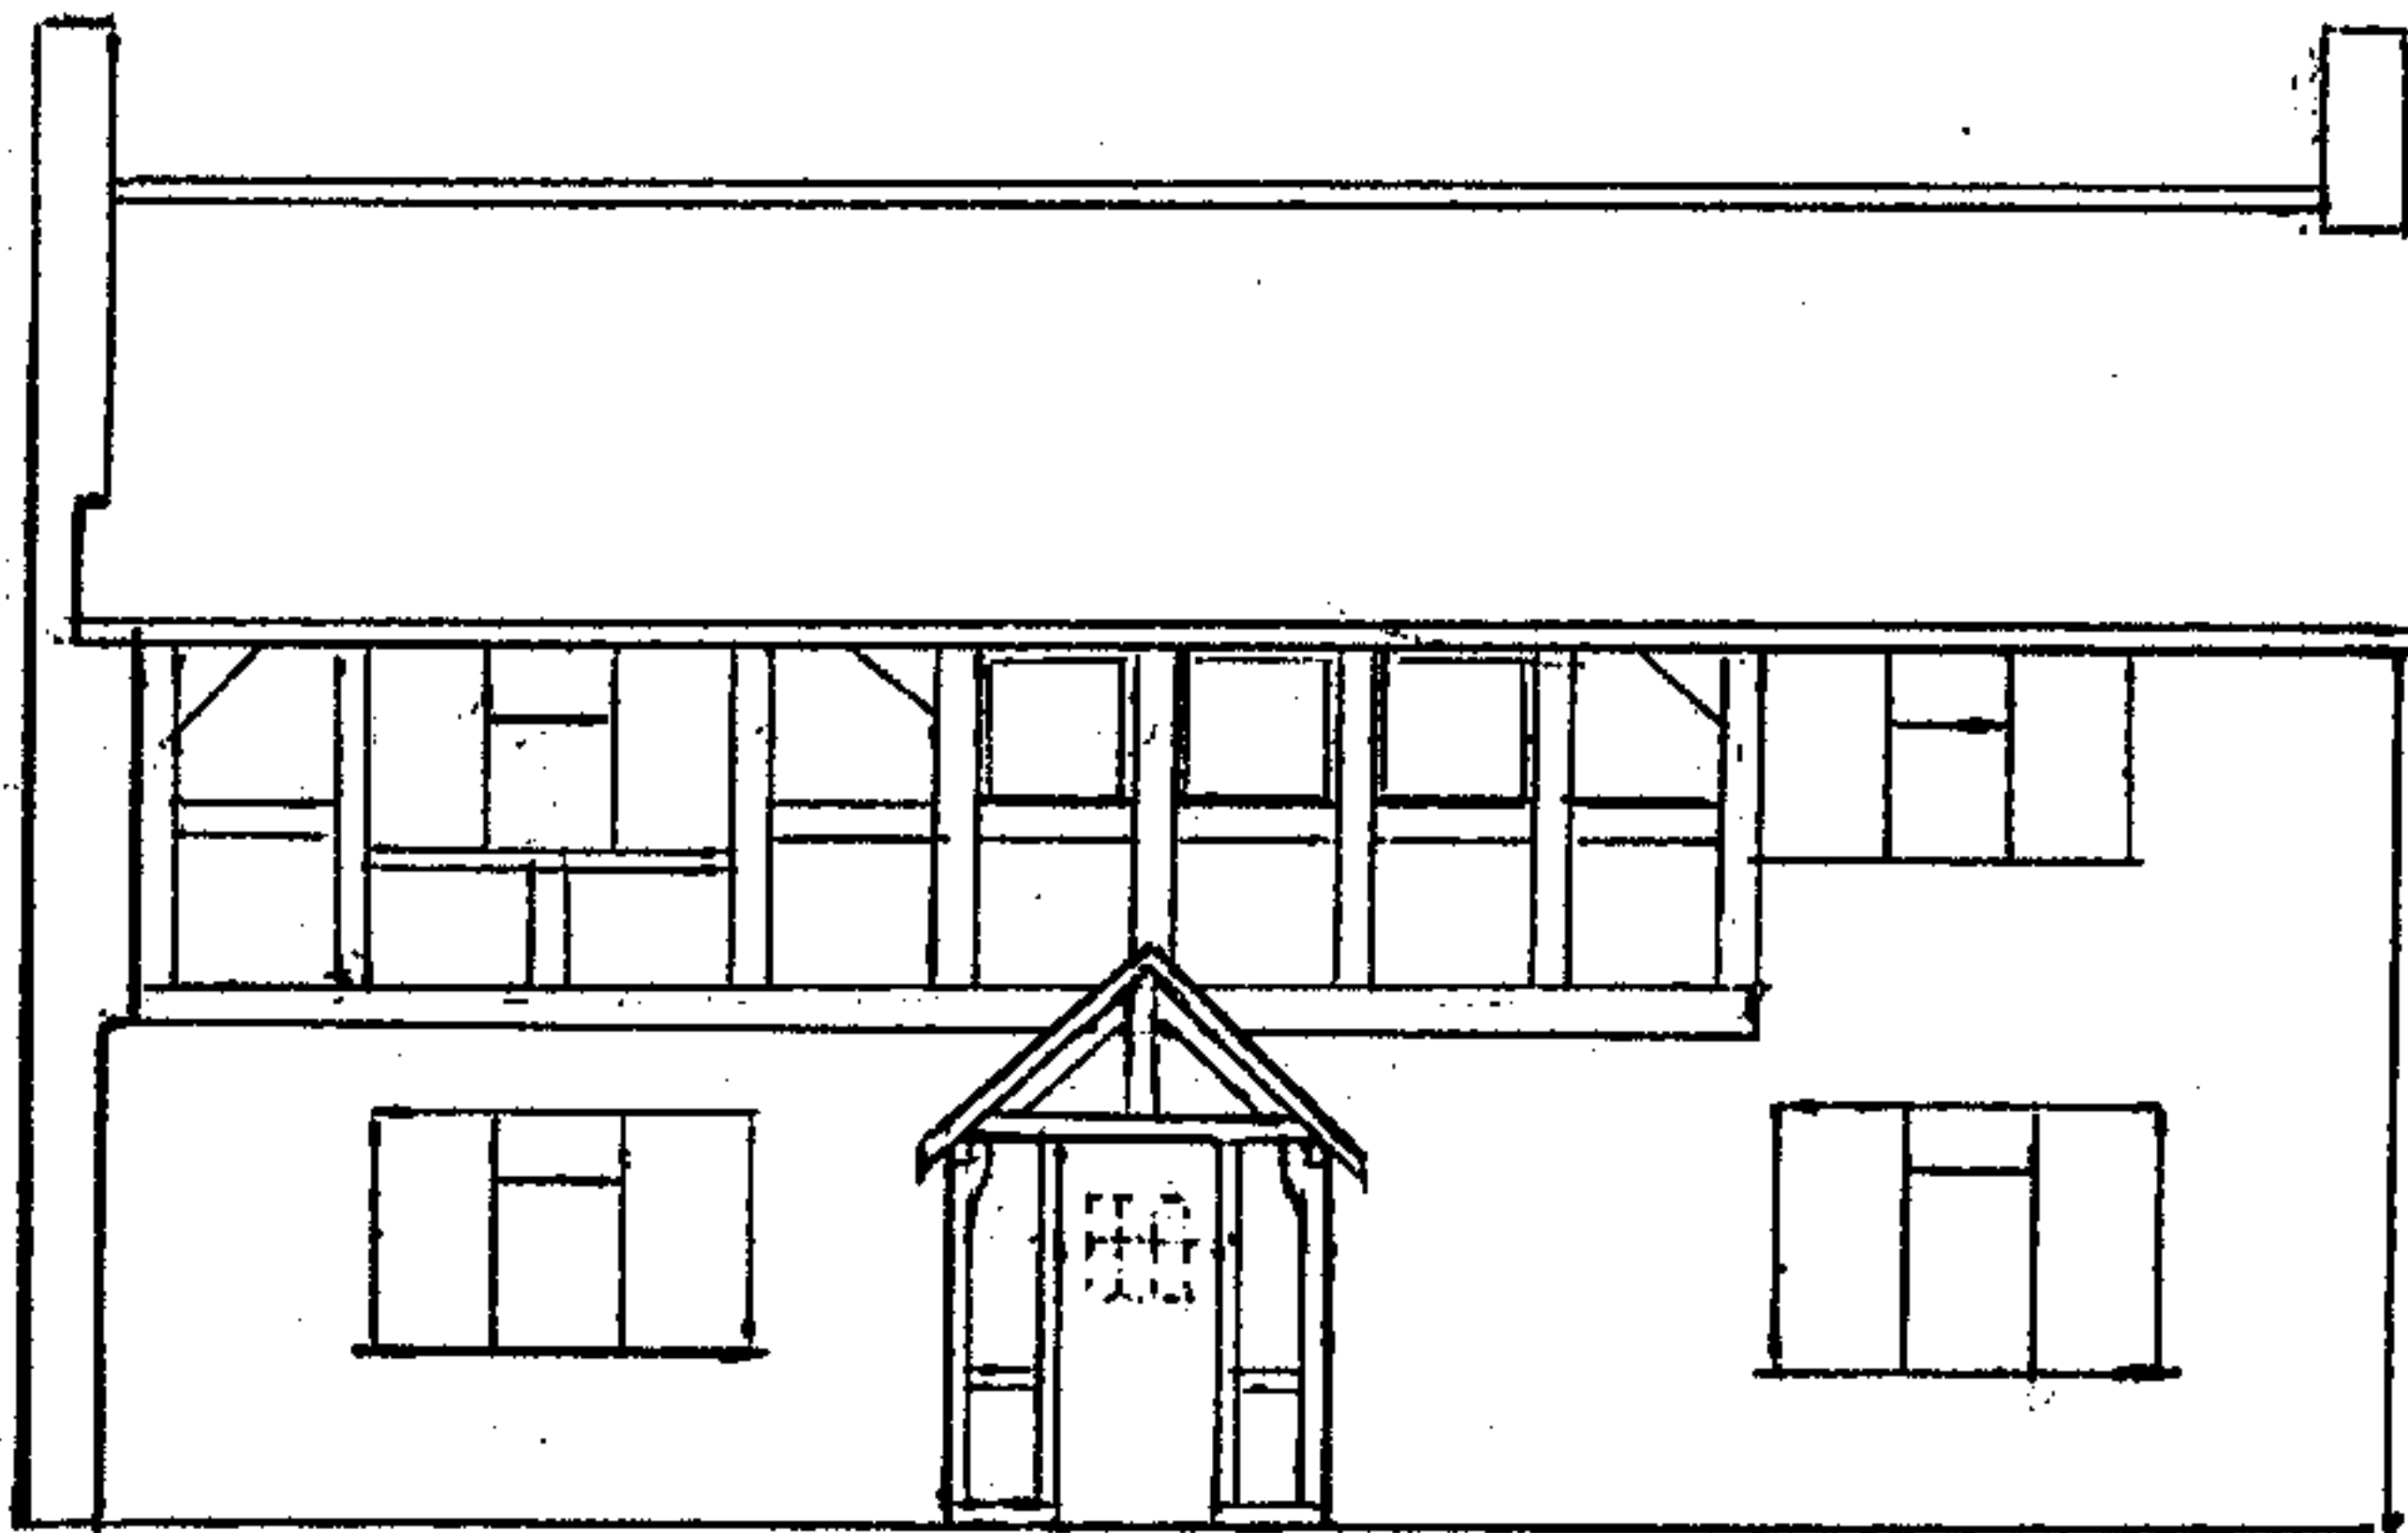


NW08/2894/L

Proposed addition of porch at Marston View, Marston, HR6 9JA

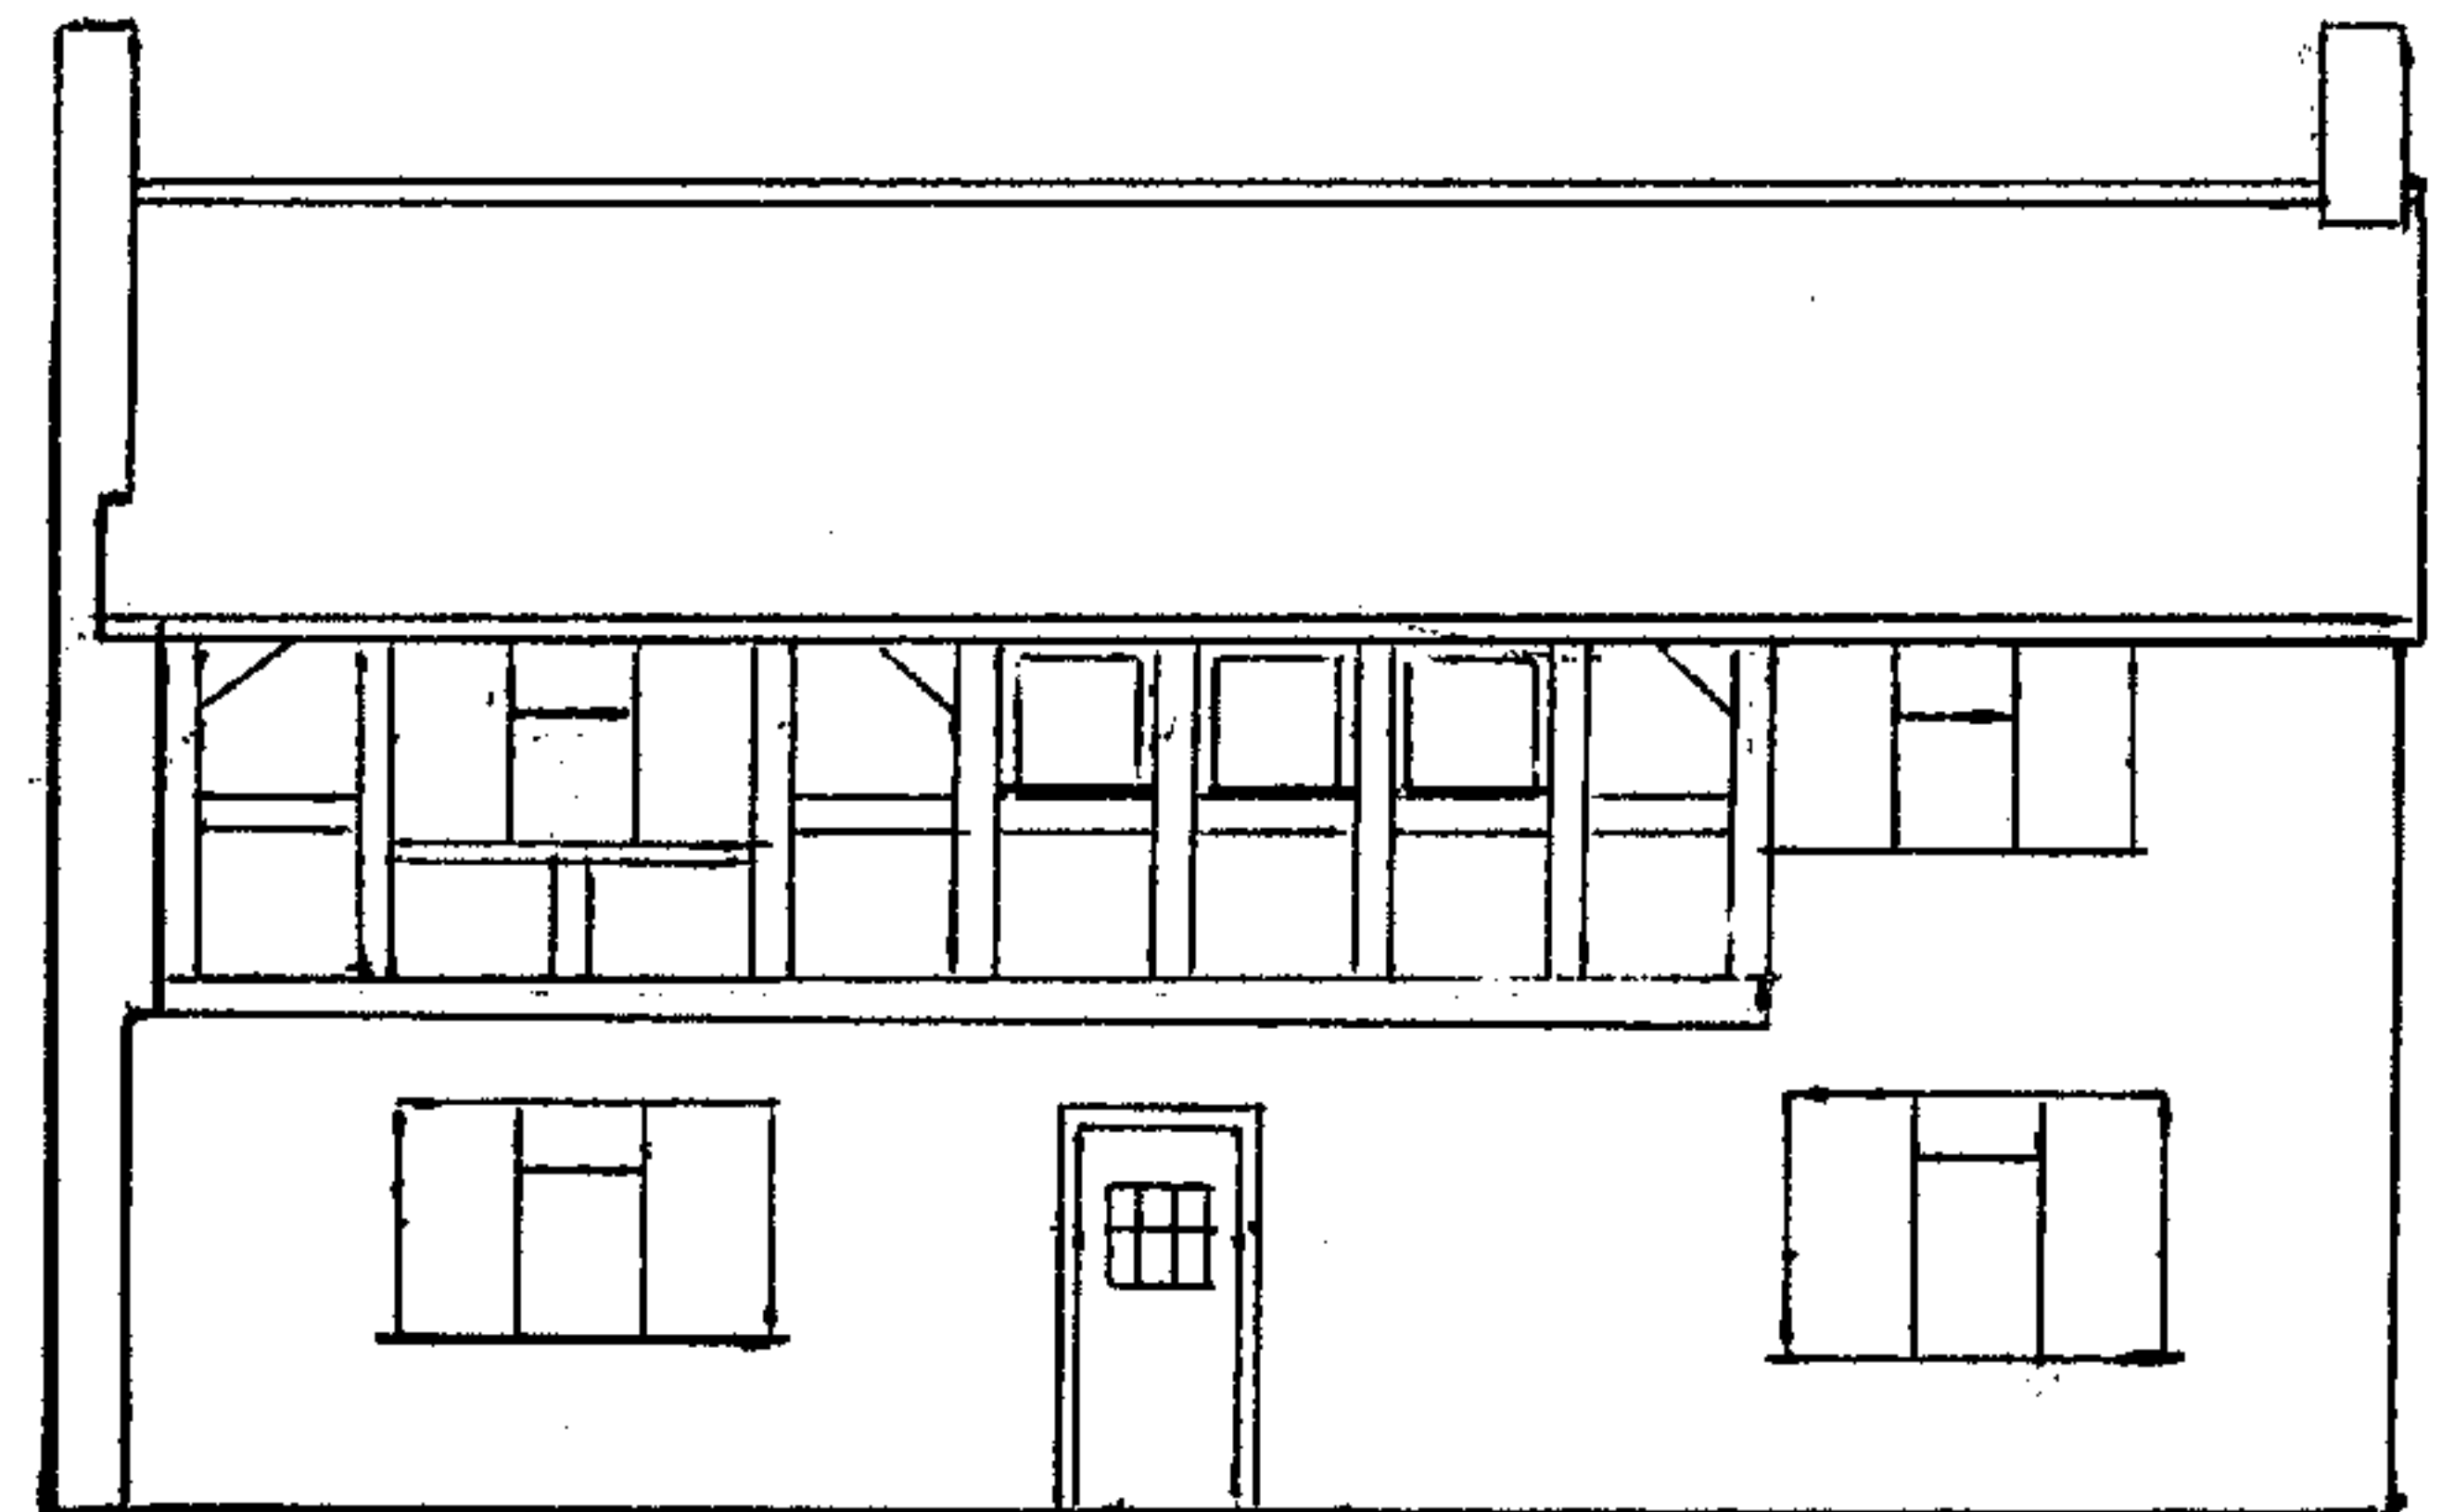

Proposed Elevation

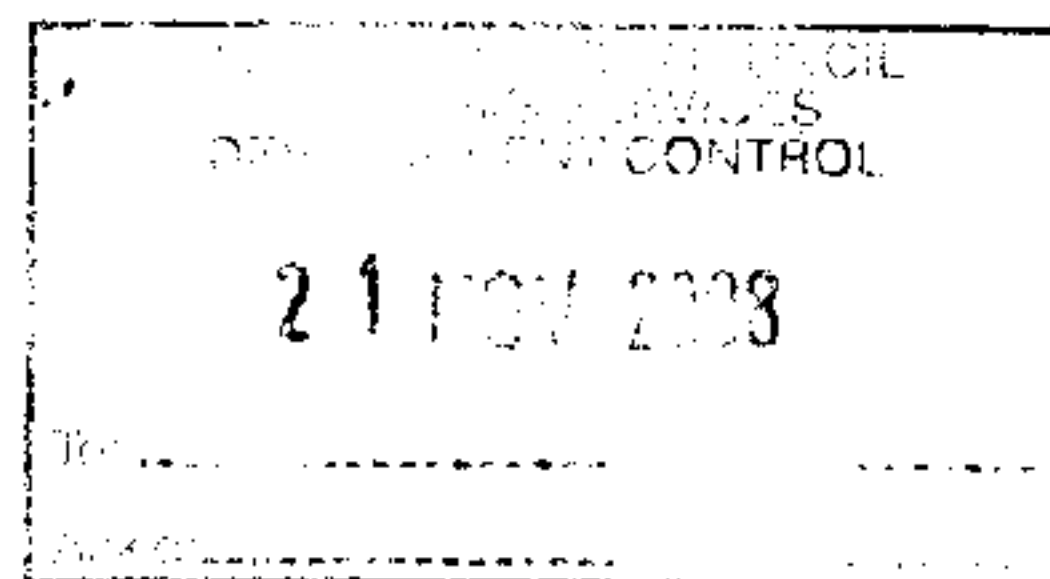

Existing Elevation

Scale : 1:100

Drawing 3