


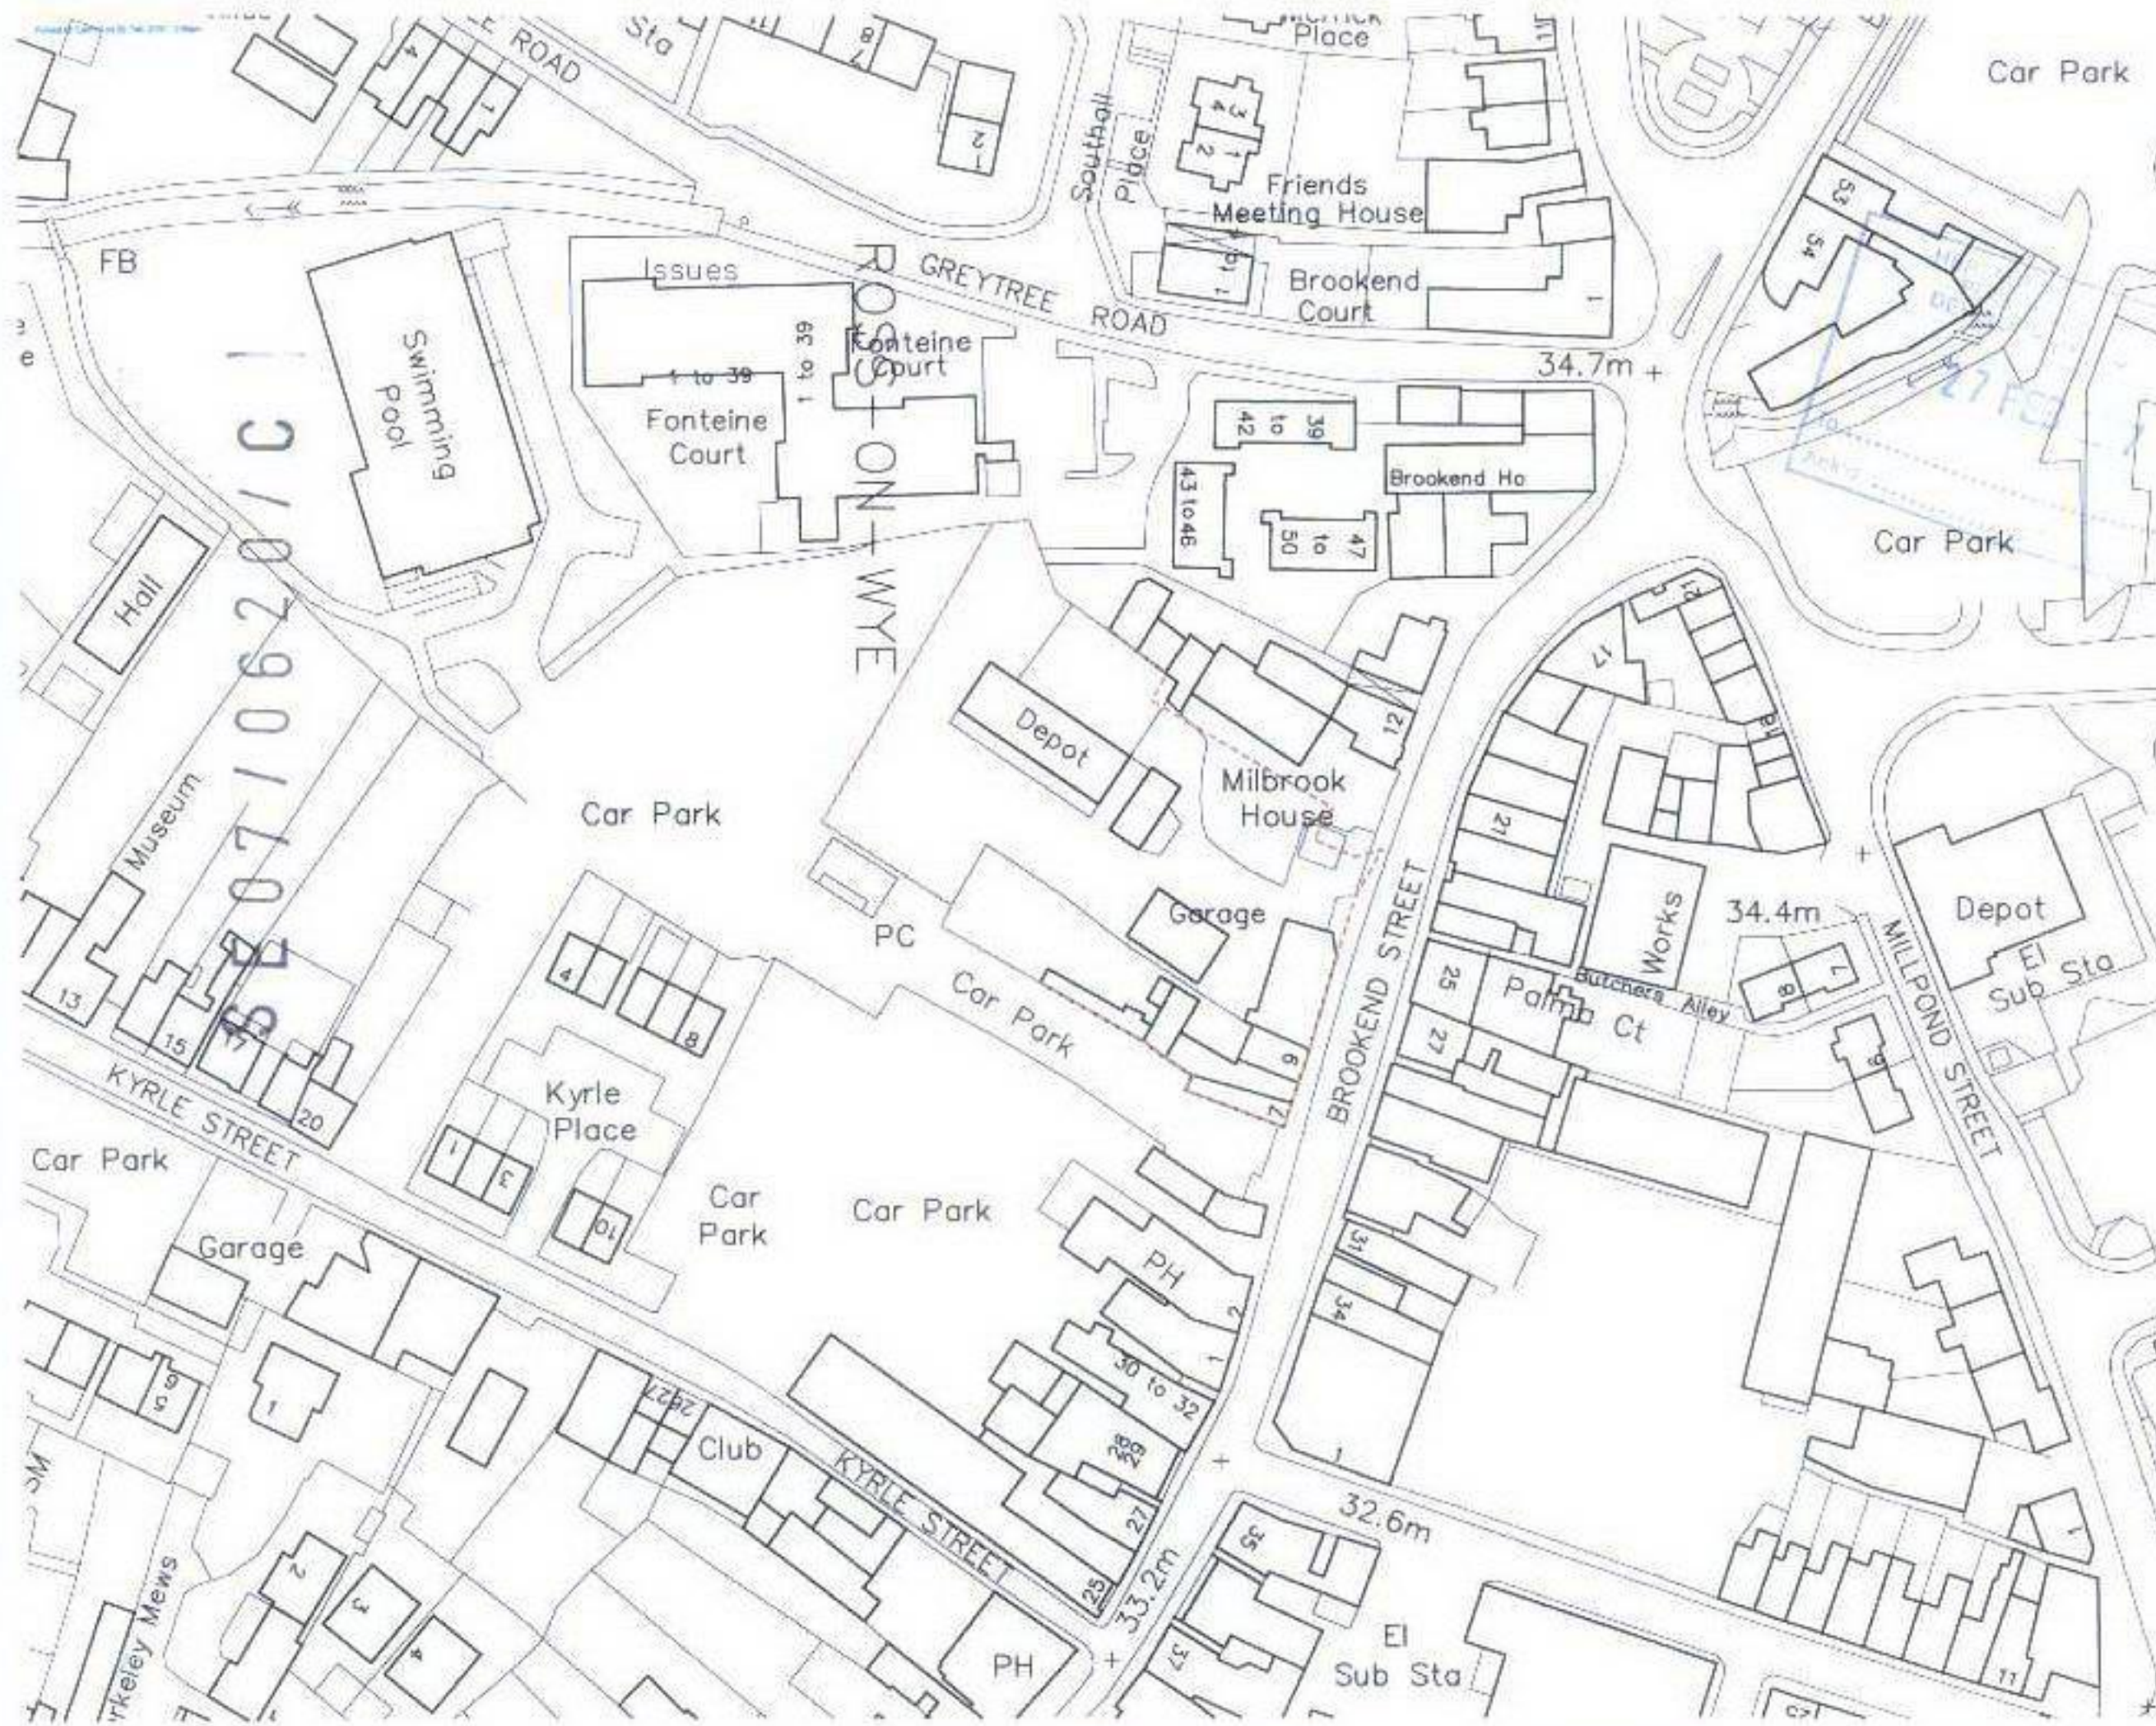

DRAWN BY JN	CHECKED BY JN	JOB NO 6712	DRAWN NO L1
----------------	------------------	----------------	----------------

THIS DRAWING SHALL NOT BE USED FOR ANY OTHER PURPOSES AND NO LIABILITY SHALL BE ACCEPTED FOR ANY LOSS OR DAMAGE CAUSED BY THE USE OF THIS DRAWING. THE USER SHALL BE RESPONSIBLE FOR THE CORRECTNESS OF THE INFORMATION AND DATA PROVIDED AND FOR THE RESULTS OF ANY DECISIONS MADE THEREON. THE USER SHALL BE RESPONSIBLE FOR THE CORRECTNESS OF THE INFORMATION AND DATA PROVIDED AND FOR THE RESULTS OF ANY DECISIONS MADE THEREON.

--

RADLEY HOUSE PARTNERSHIP
 CHARTERED ARCHITECTS
 SURVEYORS & DESIGN CONSULTANTS
 RADLEY HOUSE, ST. CROSS ROAD
 WIMBORNE, HAMPSHIRE RG2 9BA
 TELEPHONE 01962 64222 FAX 01962 64221
 16 HIGH STREET, WIMBORNE, HAMPSHIRE RG2 9BA
 TELEPHONE 01962 64222 FAX 01962 64221
 E-MAIL: info@radleyhouse.co.uk

Job Title
Retail Foodstore
Brookend Street
Ross On Wye

Job Title
Location Plan

SCALE 1:1200	JOB NO 6712	DRAW NO L1	REV Feb 07
-----------------	----------------	---------------	---------------