



Garage Plan

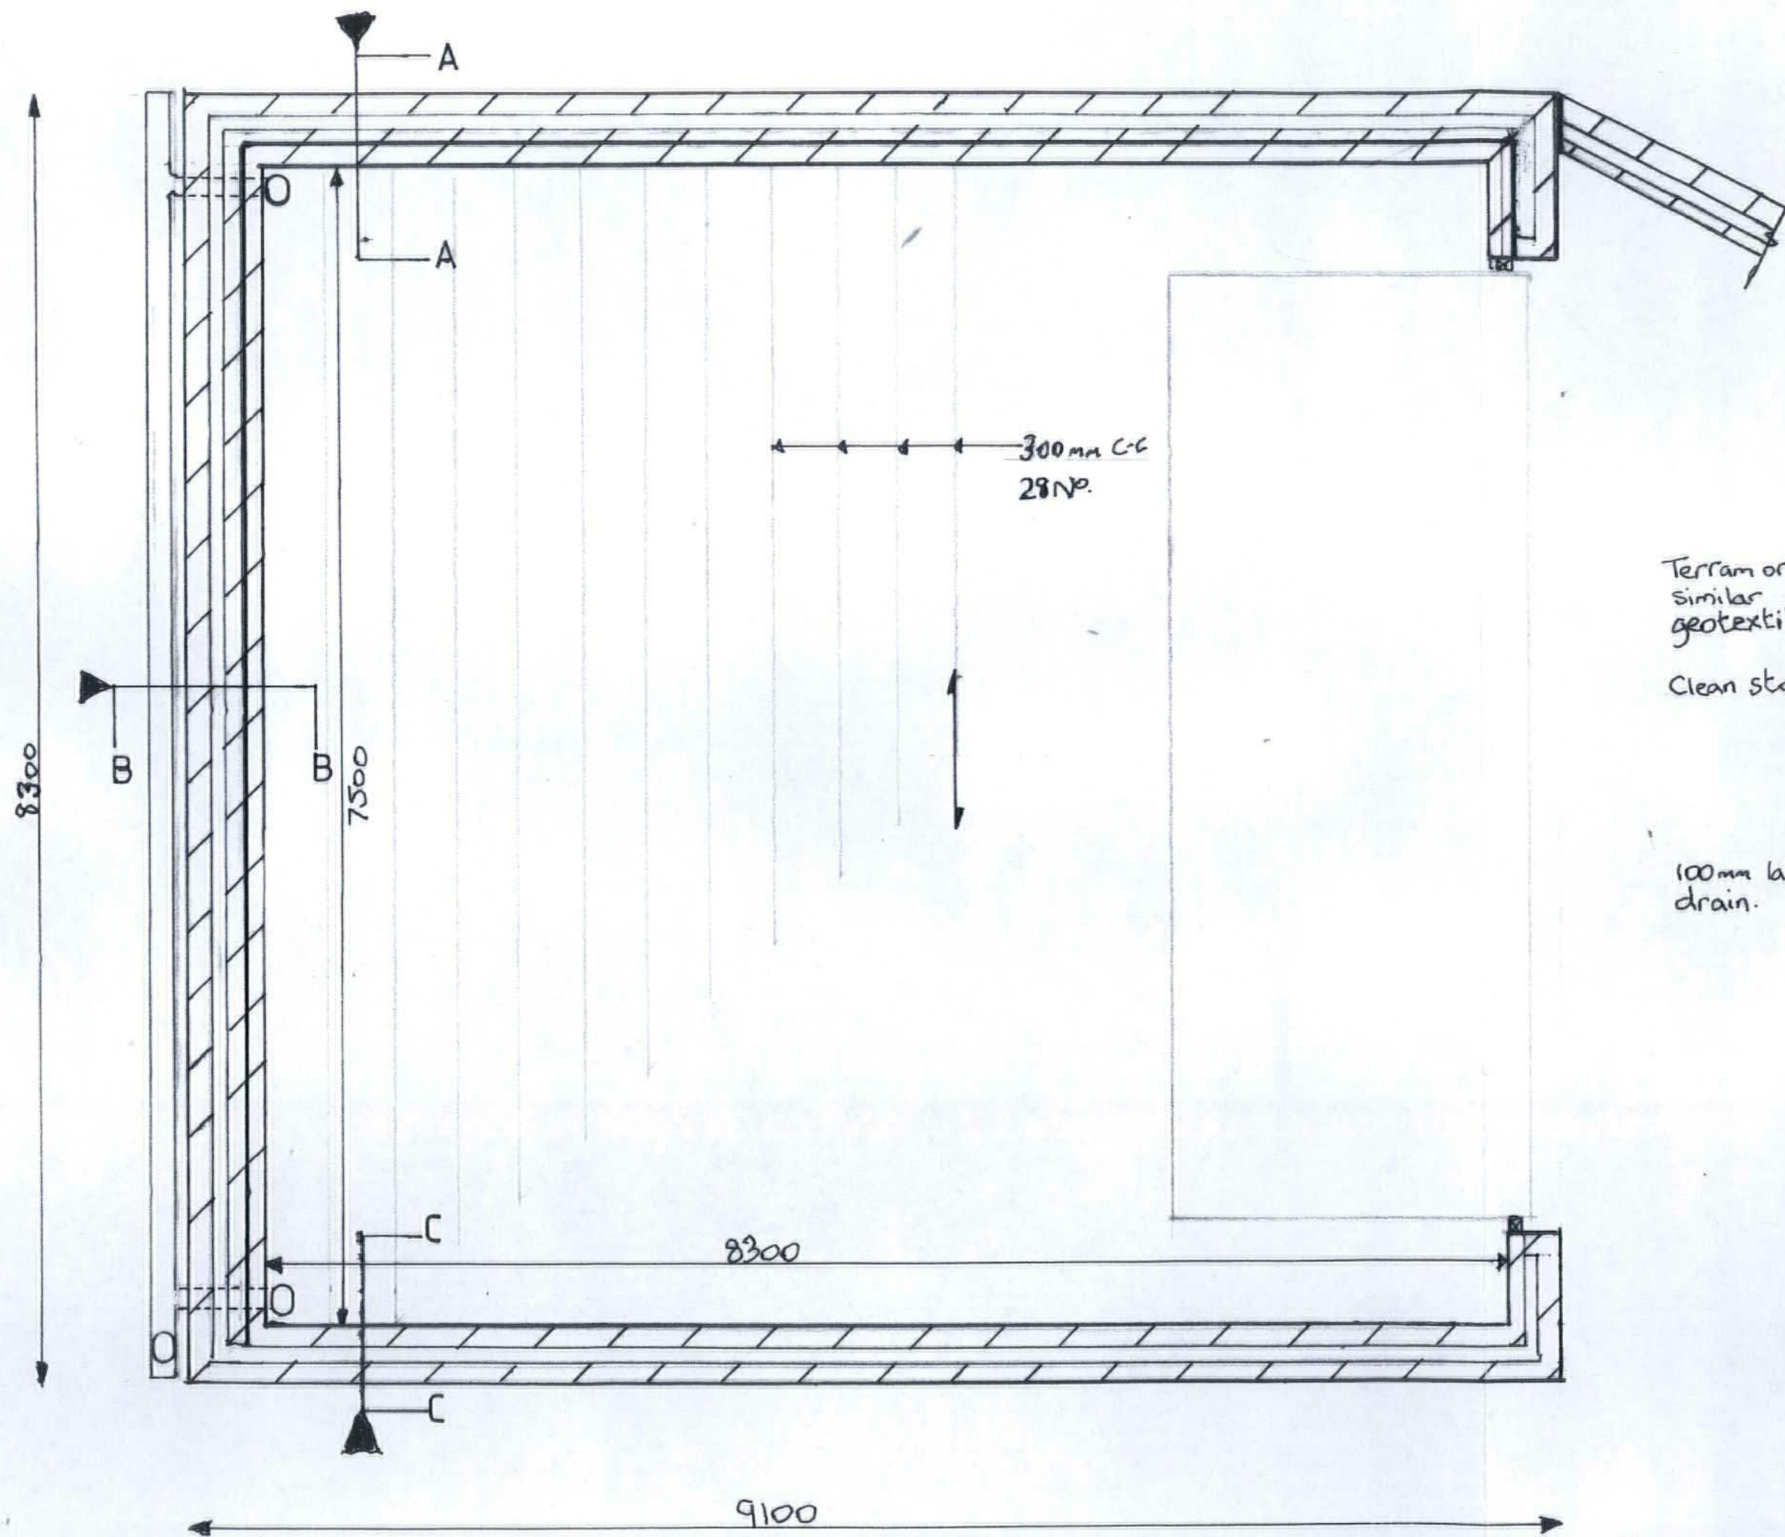

Section A-A

Section B-B

Section C-C

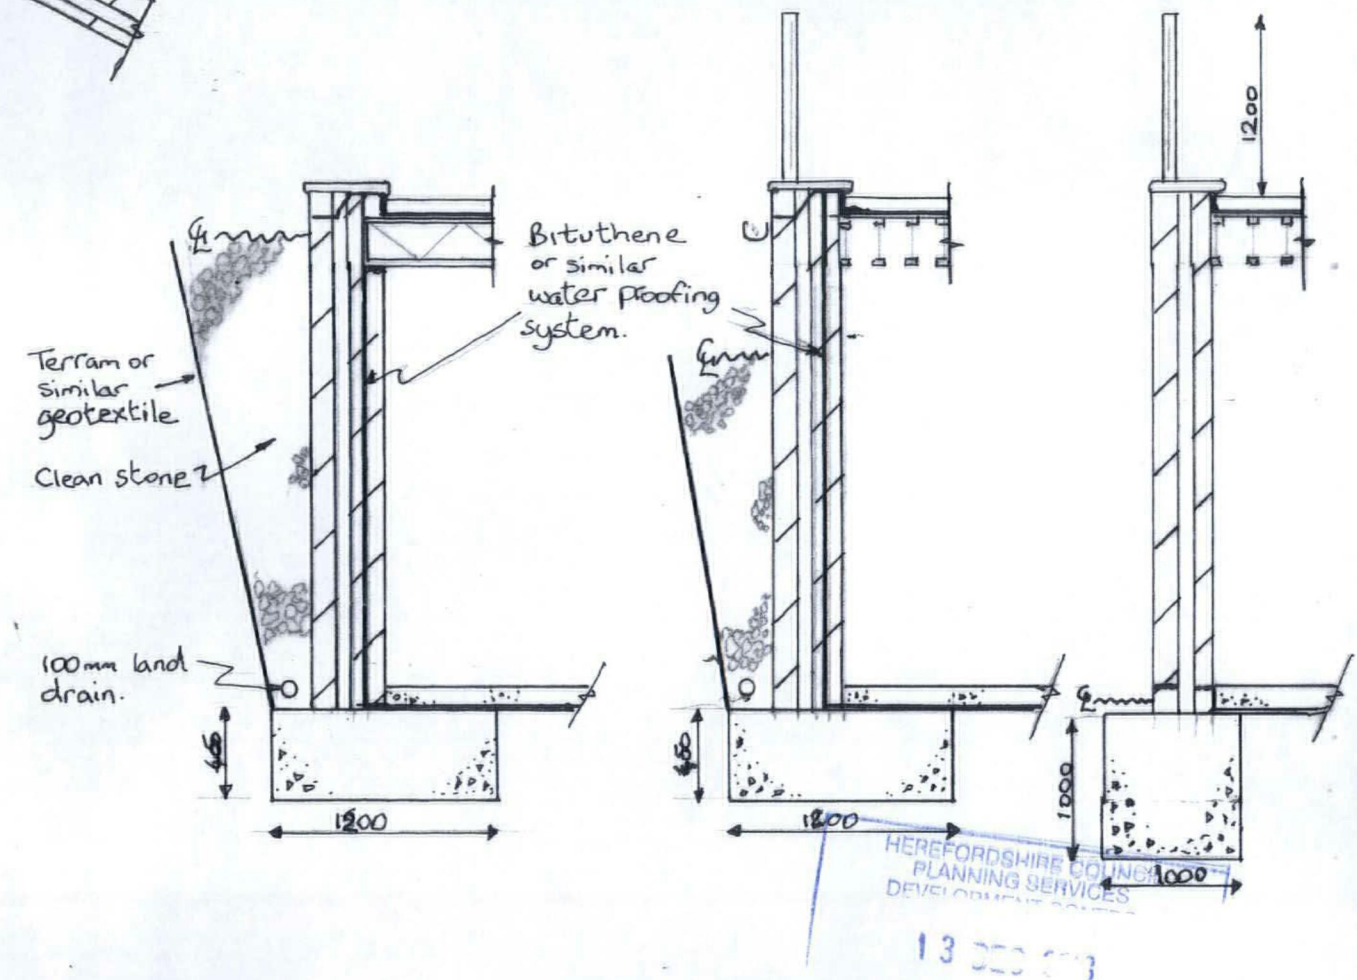

Proposed Replacement Garage and new Greenhouse
Garage Plan and Section Scale 1:50
Drawing No. 4 Rev

Iain and Julie Houston
Yew Tree Cottage, Linton MK9 7RU
tel: 01989 720536
e-mail: iain.houston2@idnet.com

CHECK ALL MEASUREMENTS ON SITE. DO NOT
SCALE FROM THIS DRAWING