


0 50 75 100 125 150 M
SCALE 1:1250

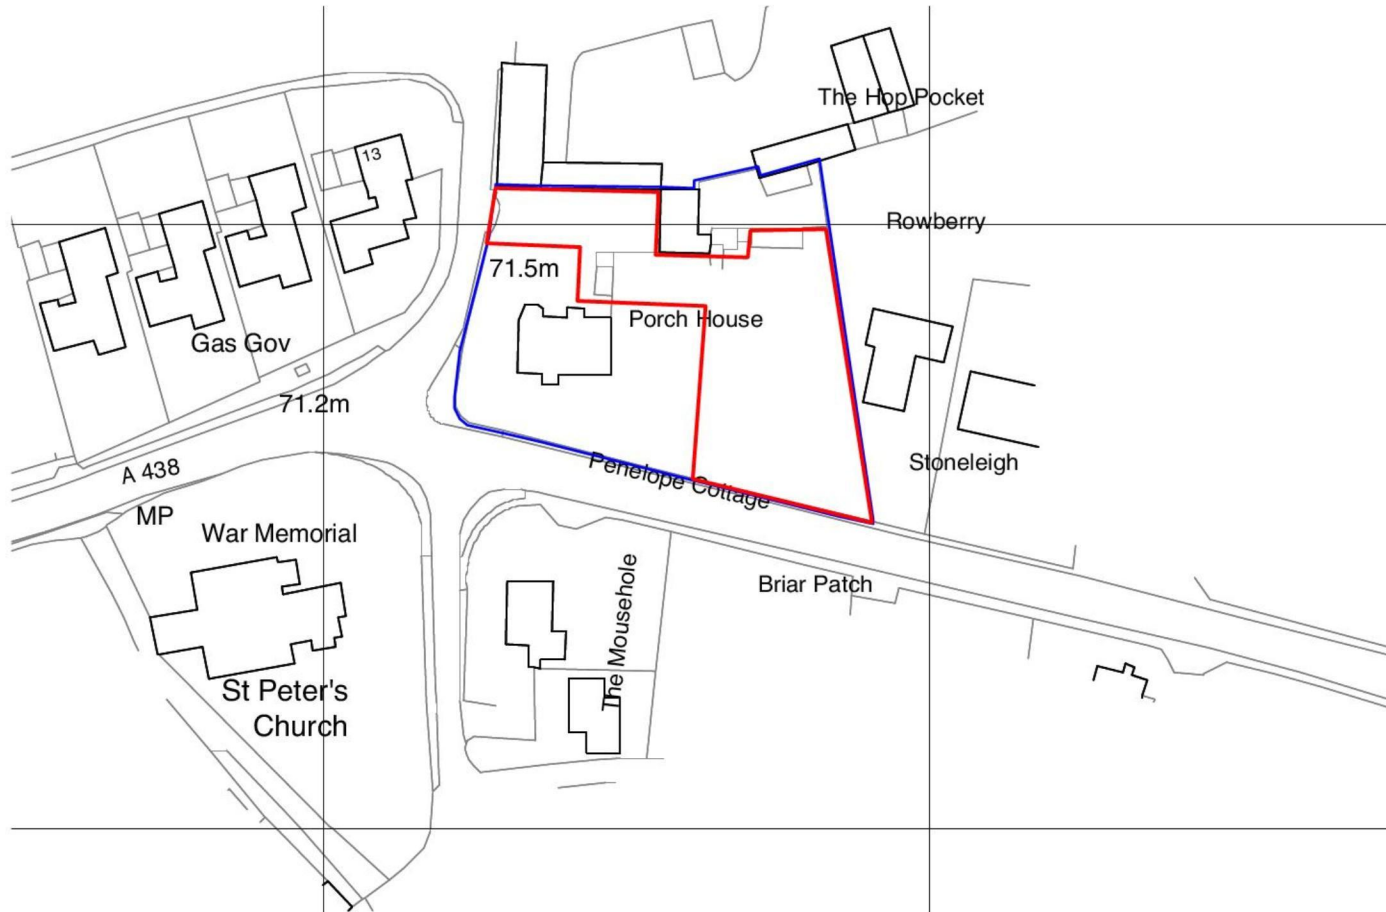


1 LOCATION PLAN
SCALE - 1:1250

SPECIFIC NOTES

ITEM	NOTE
	APPLICATION SITE 0.128 HA
1	PORCH HOUSE (GRADE II)
2	COACH HOUSE (CURTILIDGE LISTED)
3	EXISTING GARAGE (CURTILIDGE LISTED)

0 10 20 30 40 50 M
SCALE 1:500

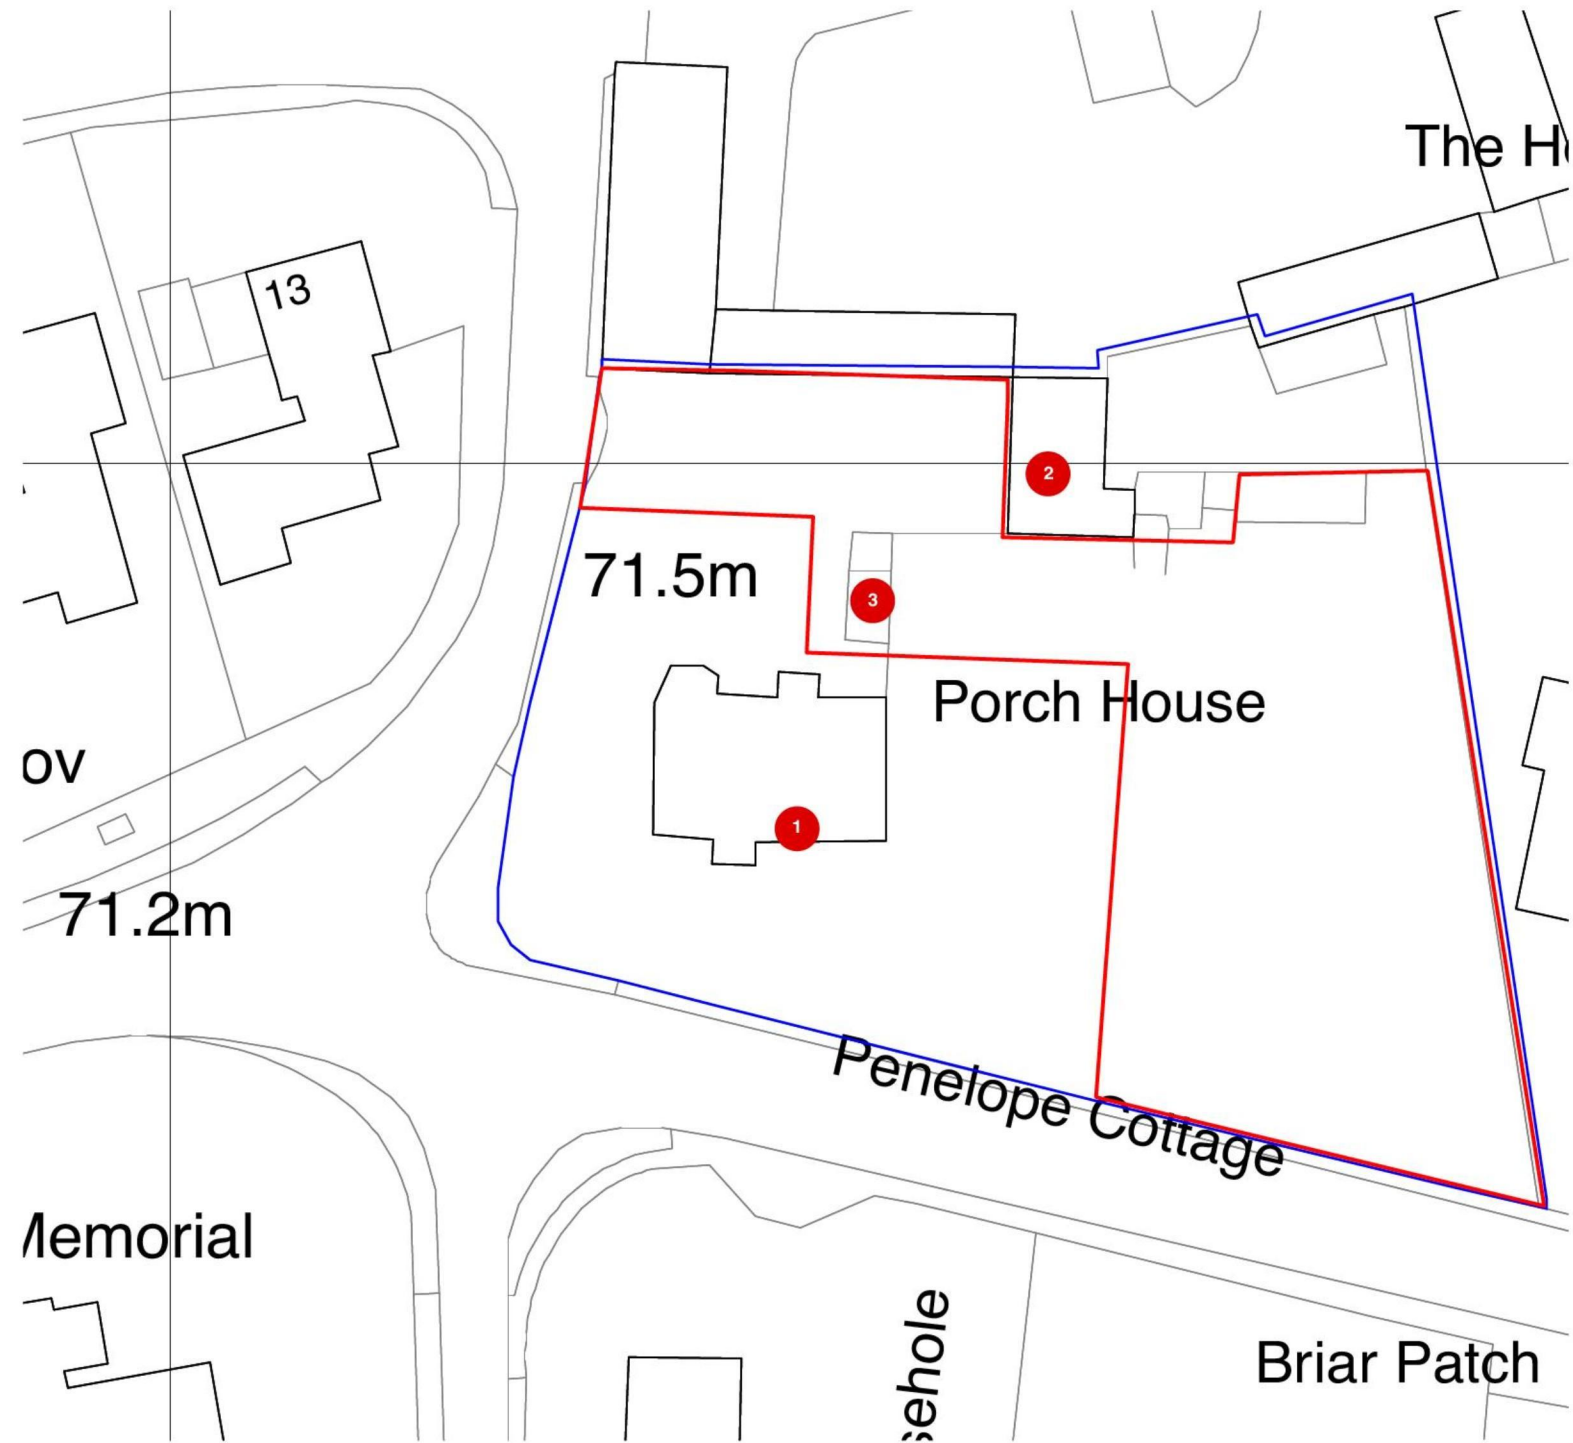

2 BLOCK PLAN
SCALE - 1:500

PLANNING AND LISTED BUILDING APPLICATION

communion
AWARD WINNING ARCHITECTS

Contact:
STUDIO 1, THE GRANGE
SHELWICK, HEREFORD,
HR1 3AW
T. 01432 344300
INFO@COMMUNIONDESIGN.COM
WWW.COMMUNIONDESIGN.COM

Notes:
1. DO NOT SCALE OFF THIS DRAWING
2. REPORT DISCREPANCIES TO THE ARCHITECT
3. THIS DRAWING IS TO BE READ WITH ALL RELEVANT
SPECIFICATIONS AND OTHER INFORMATION ISSUED
BY THE ARCHITECT, ENGINEERS & OTHER SPECIALISTS
4. THIS DRAWING IS COPYRIGHTED TO COMMUNION
LTD

Drawing Title:

SITE LOCATION & BLOCK PLAN

Client:
MR & MRS ROACH

Project:
NEW HOUSE

Job No: **Job Stage:** **Drawing No:** **Rev:**

A.201 13.03 E.01

Drwn by: TW **Chkd by:** A.JC **Scale:** 1:500/1250@A3 **Date:** 10.03.17