

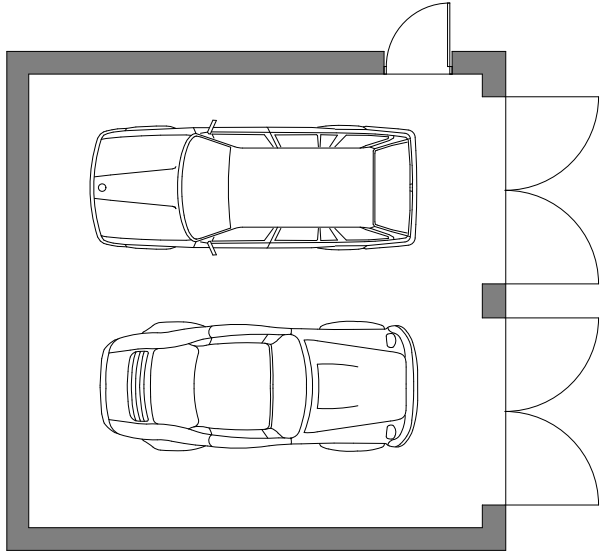
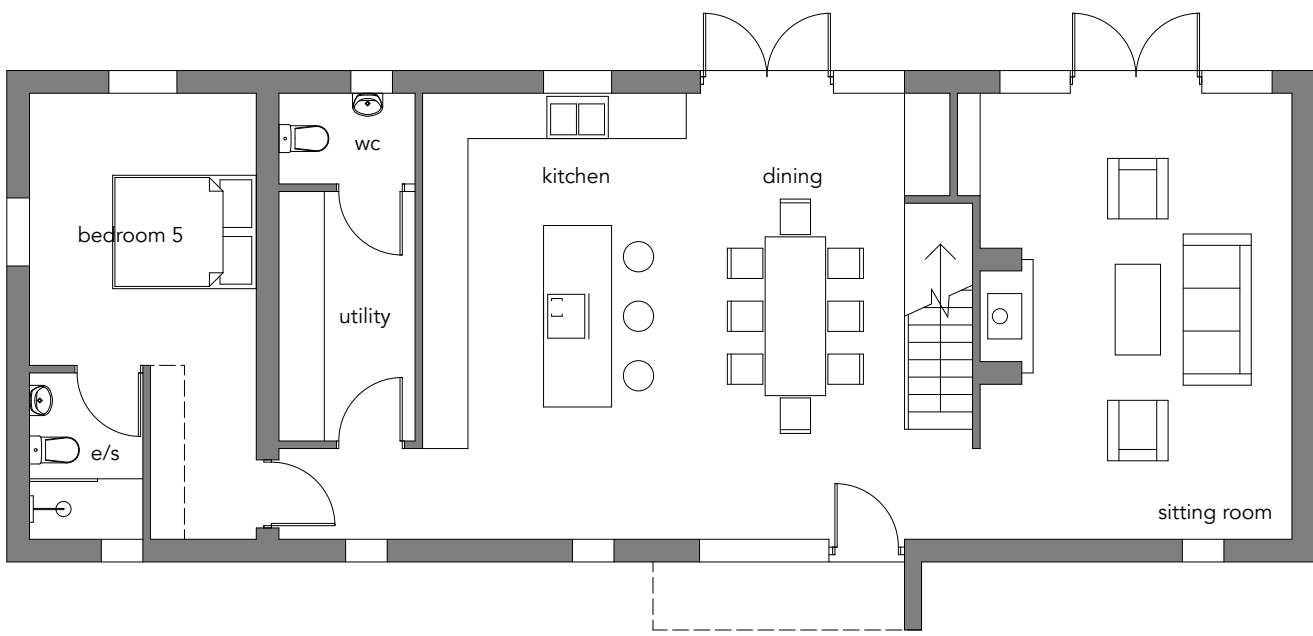



PLOT 1  
PLANS & ELEVATIONS

 


GROUND FLOOR PLAN

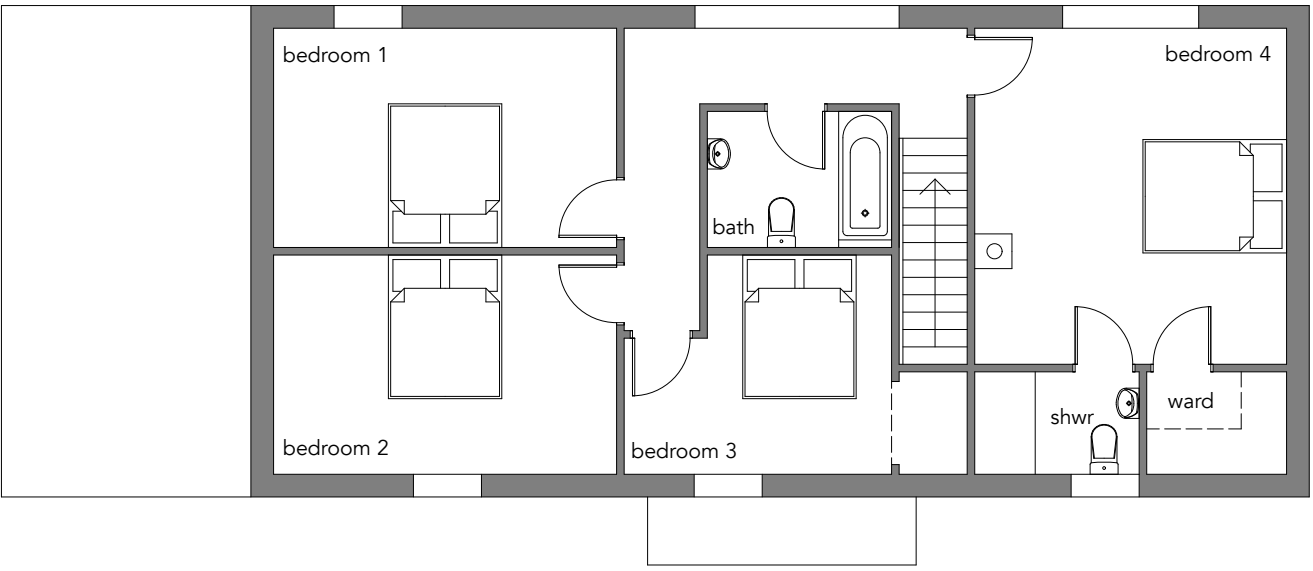


FIRST FLOOR PLAN

 

ROOF PLAN

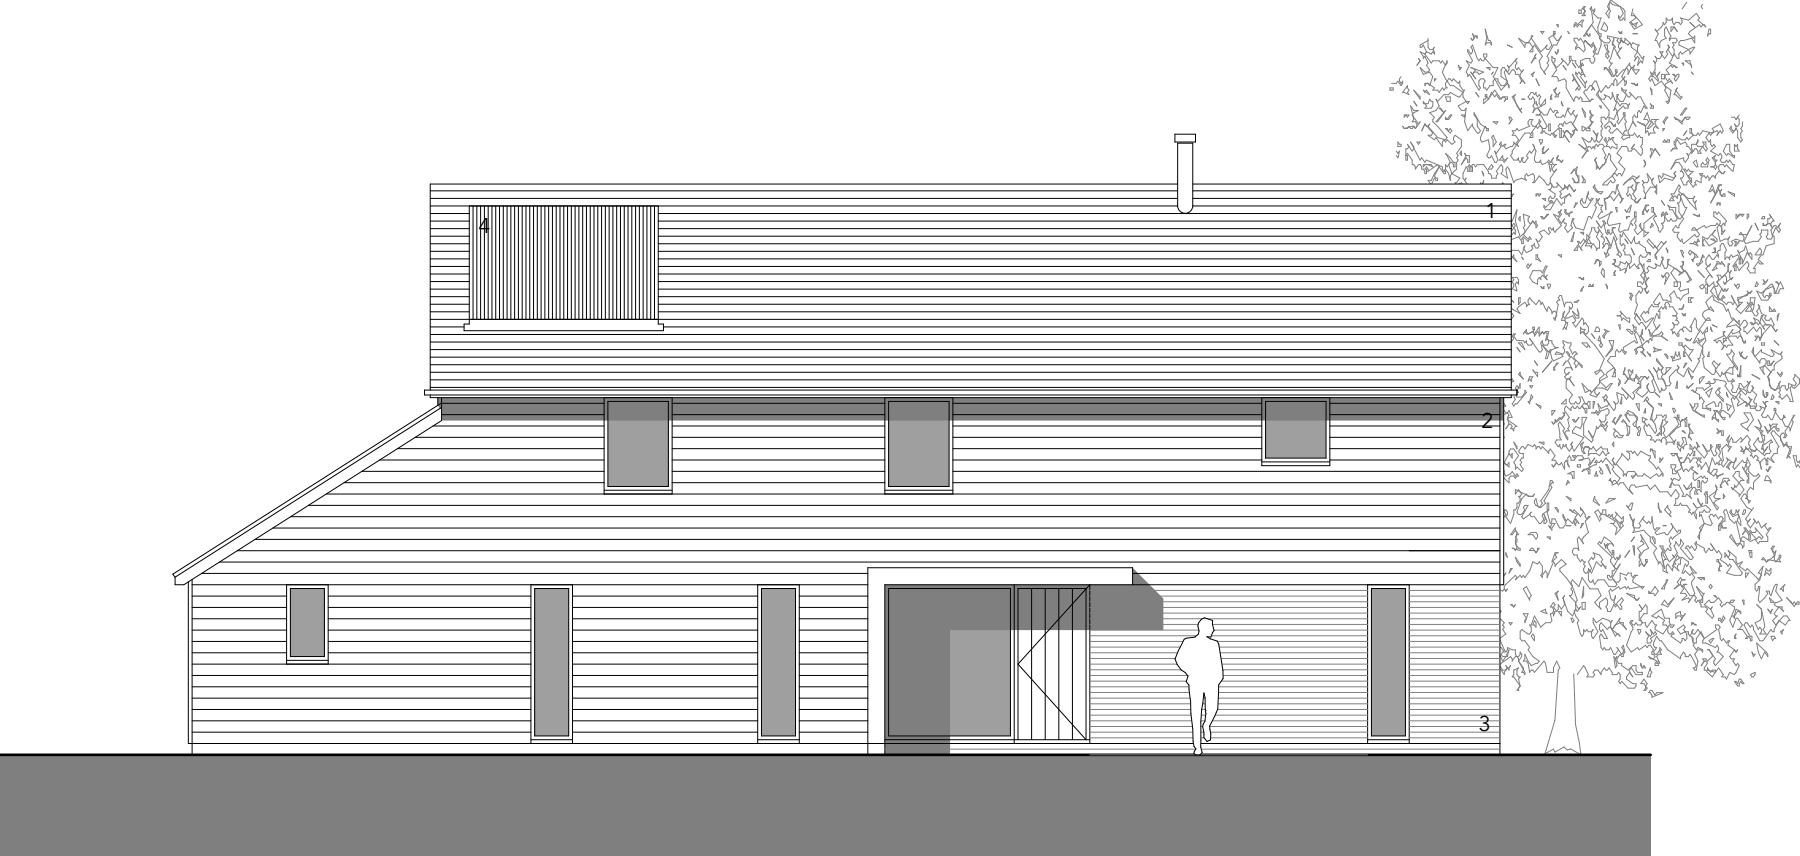


SOUTH EAST ELEVATION

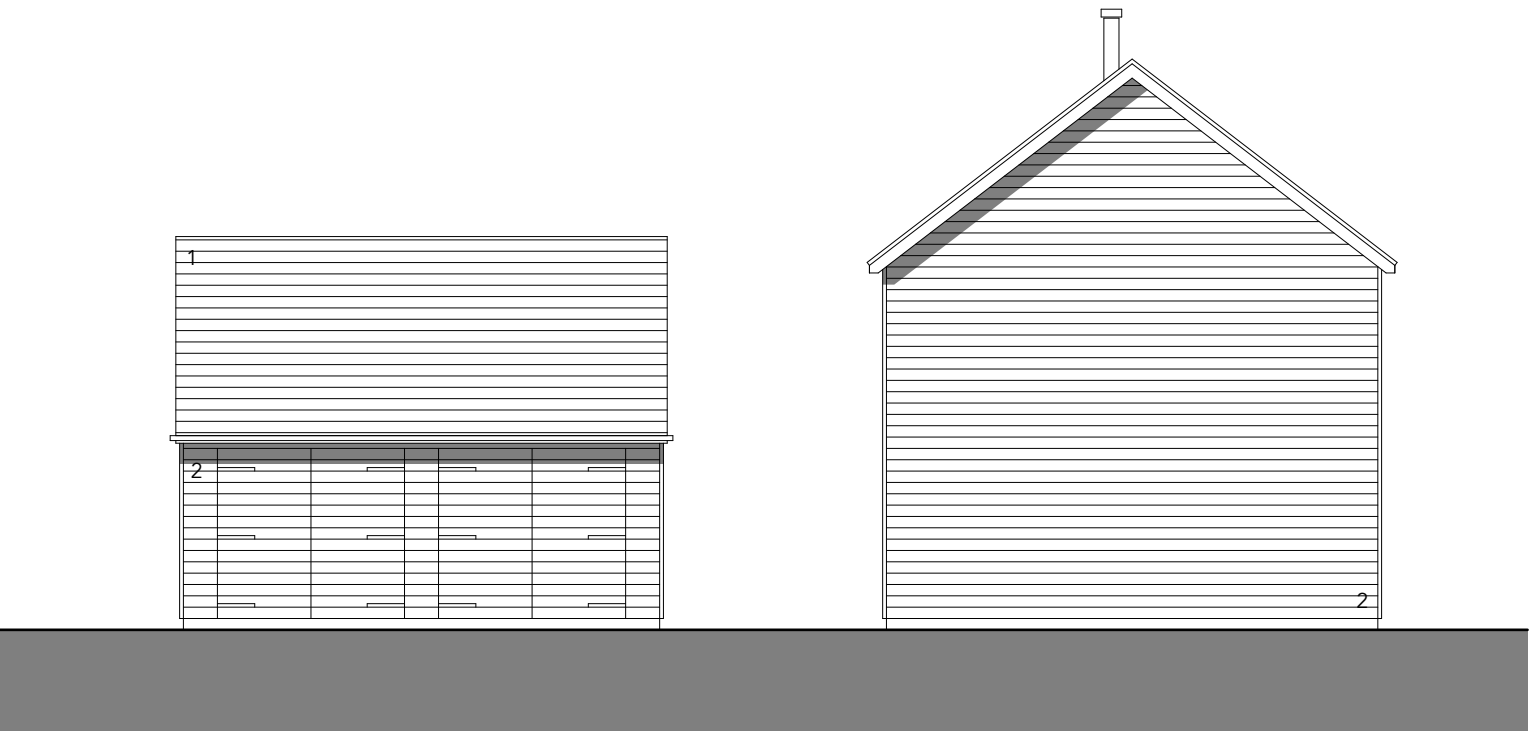

NORTH EAST ELEVATION



SOUTH WEST ELEVATION

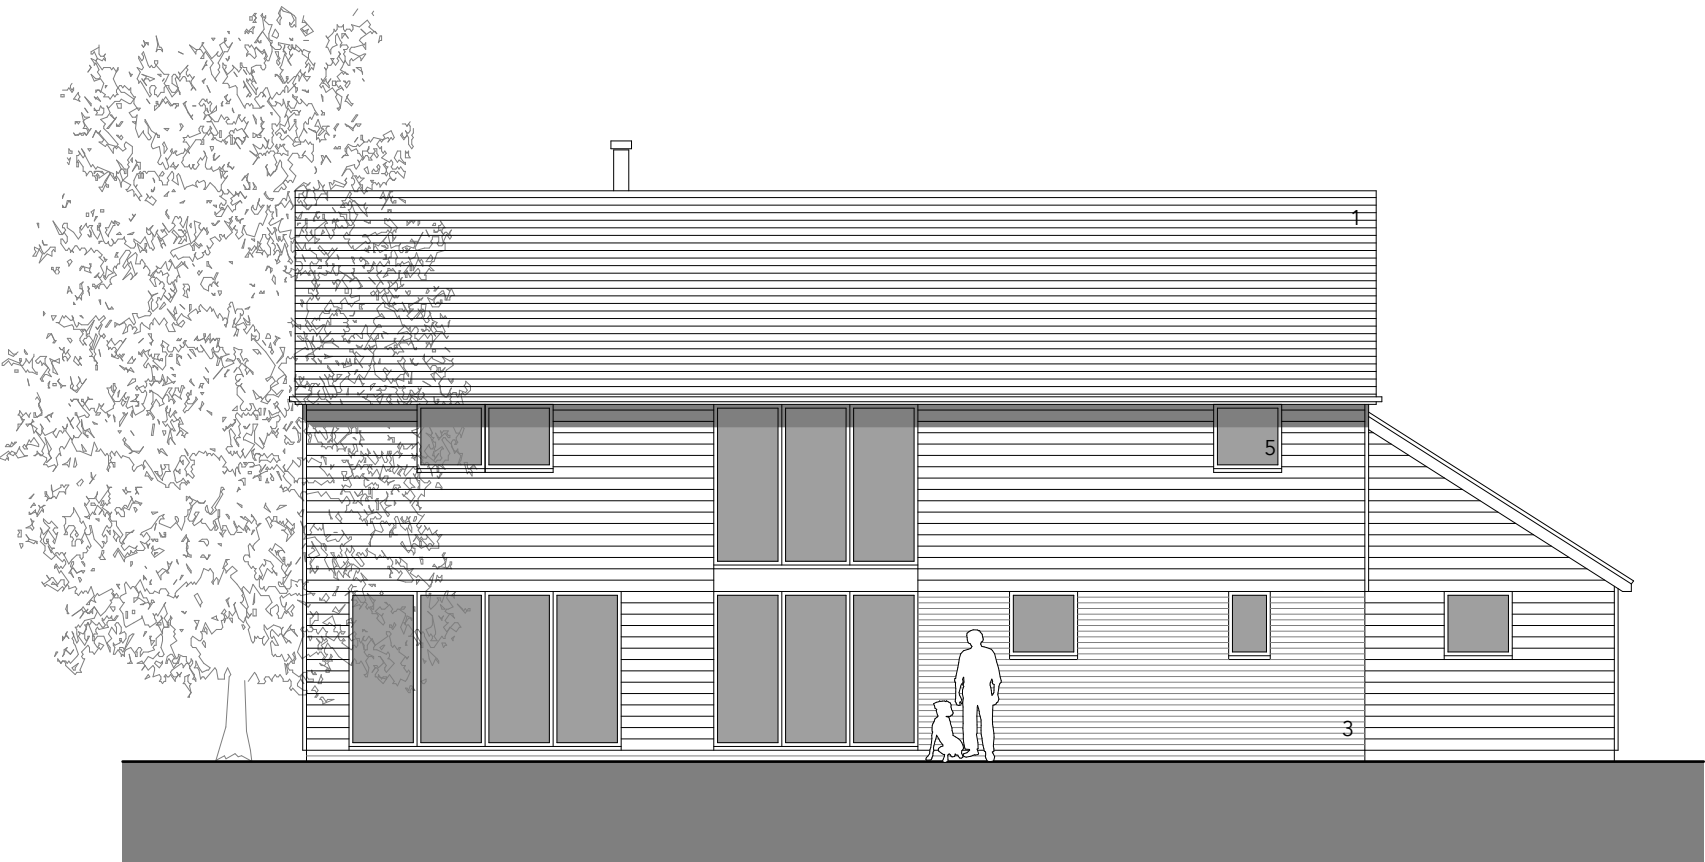

NORTH WEST ELEVATION

notes  
this drawing is copyright | do not scale off this drawing |  
dimensions to be checked on site | any discrepancies to  
be reported to the architect immediately




MATERIALS



1. plain clay tile:  
marley eternit acme single  
camber plain clay roof tile -  
mixed brindle 3092



2. timber cladding:  
siberian larch pre-treated with  
sivalbp vintage black

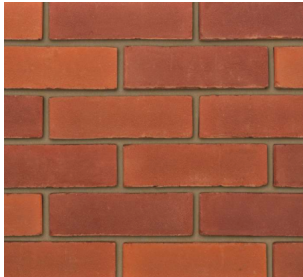

3. facing brickwork:  
ibstock heritage county blend  
a4989a

4. solar thermal panel  
5. aluminium composite windows - frame colour matt black  
6. metal clad porch canopy - colour matt black

rev	date	description	int'l
-----	------	-------------	-------

OHA  
OWEN HICKS ARCHITECTURE

Second Floor Offices | 46 Bridge St | Hereford | HR4 9DG  
T 01432 281155  
info@oha-architecture.co.uk  
www.oha-architecture.co.uk

client  
GPT PROPERTIES LTD

project  
PROPOSED DEVELOPMENT  
LAND ADJ TO BREDSTONE HOUSE  
BURGHILL  
HEREFORD

drawing  
AS PROPOSED  
PLOT 1  
PLANS & ELEVATIONS

scale	date	drawn
1:100@A1	09.07.19	MO

project nos.	status
2018.096 / 7.03	PLANNING

drawing nos.	revision
--------------	----------