


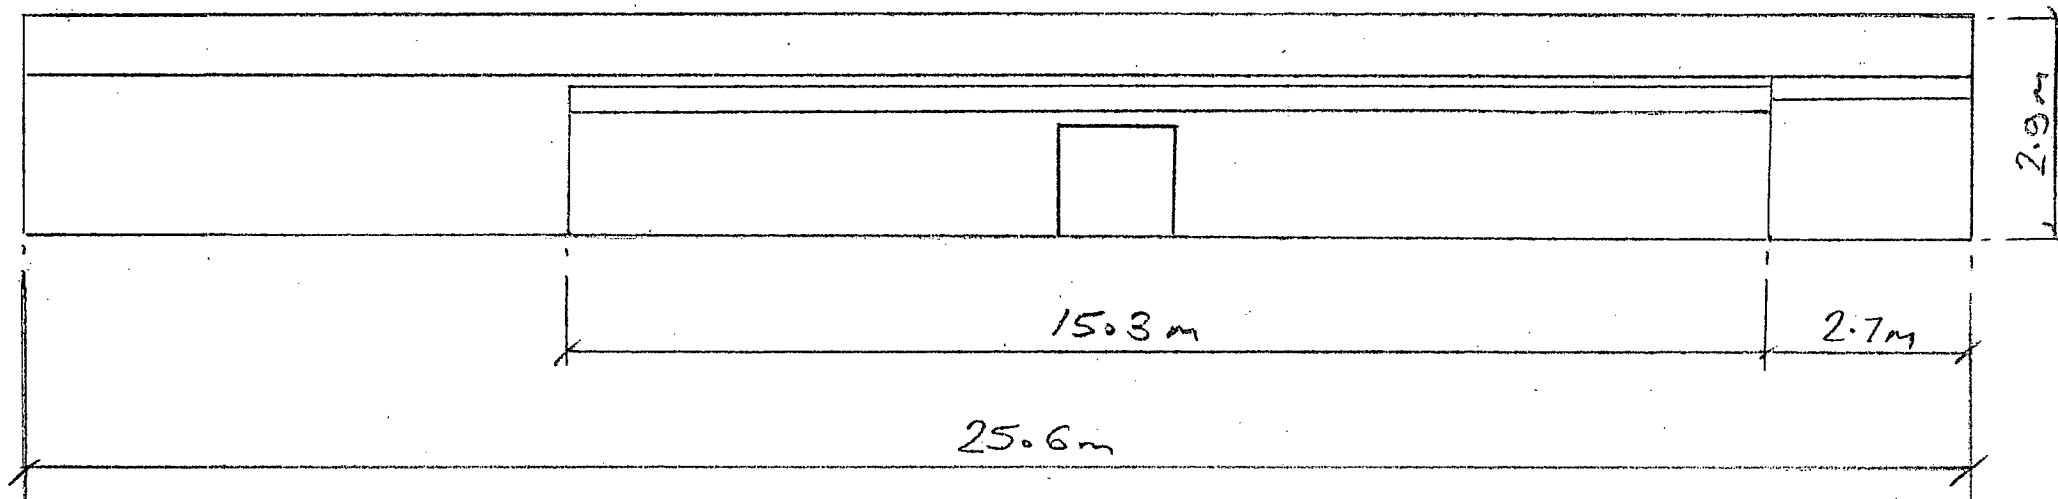

TITLE: REAR ELEVATION - EXISTING

SCALE: 100:1

HEREFORDSHIRE COUNCIL
PLANNING SERVICES
DEVELOPMENT CONTROL

29 JAN 2013

To.....
Ack'd..... File.....

REF:
BNRE1