




CROSS SECTIONS  
Scale 1:10 @ A3

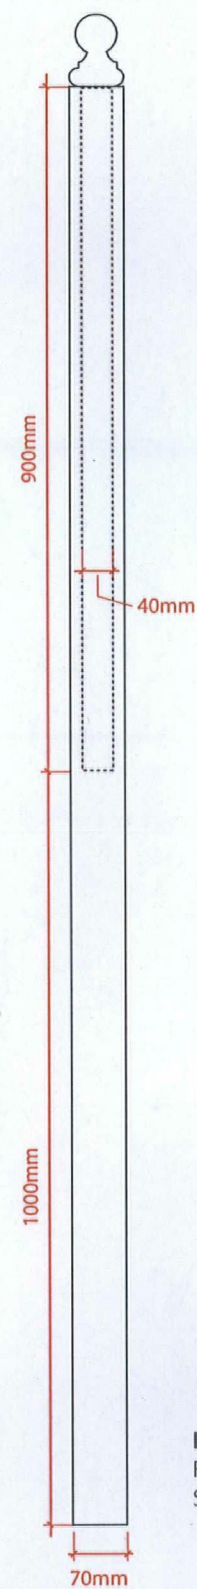


Item 1.  
Freestanding  
Sign

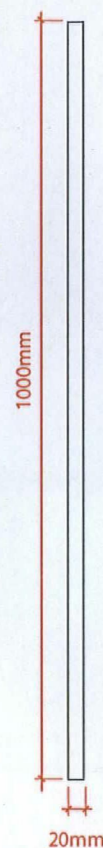


Item 2.  
Facility Sign

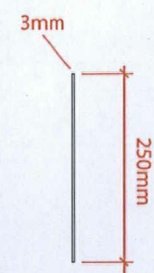


Item 3.  
Brass Plaque

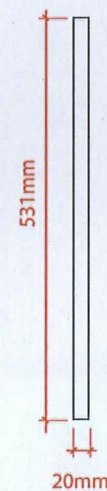

Item 4.  
Hanging Sign

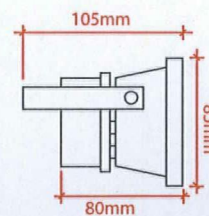


Item 7.  
LED Flood Light  
above signwriting  
**SCALE 1:5 @ A3**

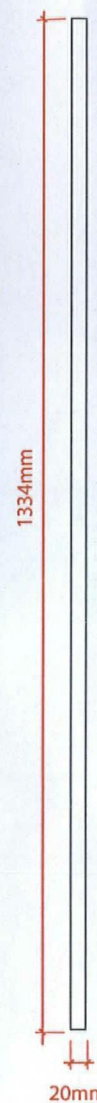


Item 5.  
Oval Sign  
& Bullet Lights



Item 6.  
Snap Frames

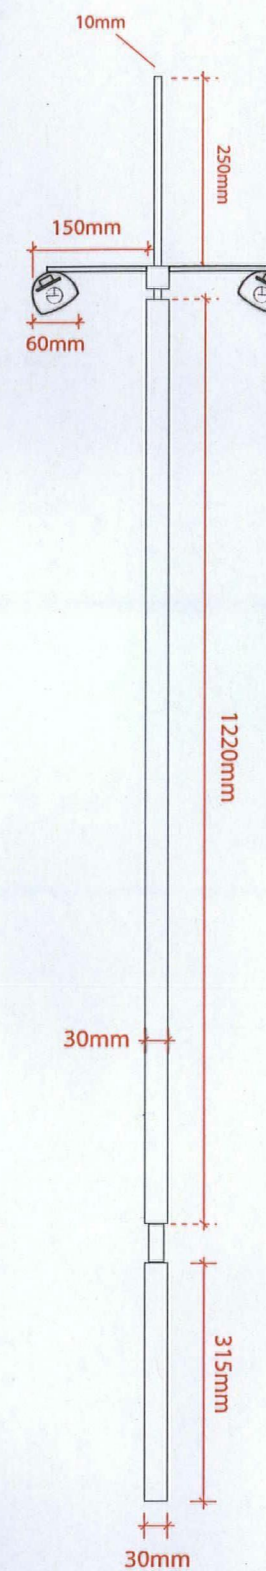

Item 8.  
Hanging  
Pictorial Sign

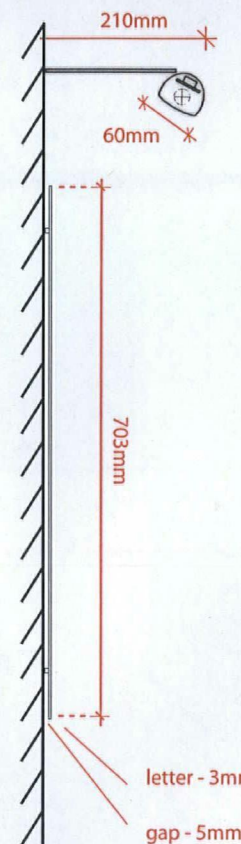

Item 9.  
Individual Letters  
and Trough Light.

HEREFORDSHIRE COUNCIL  
PLANNING SERVICES  
DEVELOPMENT CONTROL  
11 DEC 2013  
To: .....  
Ack'd: ..... File: .....