



Profile metal cladding, finished colour to be green/brown as per Malvern Hill AONB guidance on the selection of use of colour in devepement (Herefordshire)


Profile metal cladding, finished colour to be green/brown as per Malvern Hill AONB guidance on the selection of use of colour in devepement (Herefordshire)

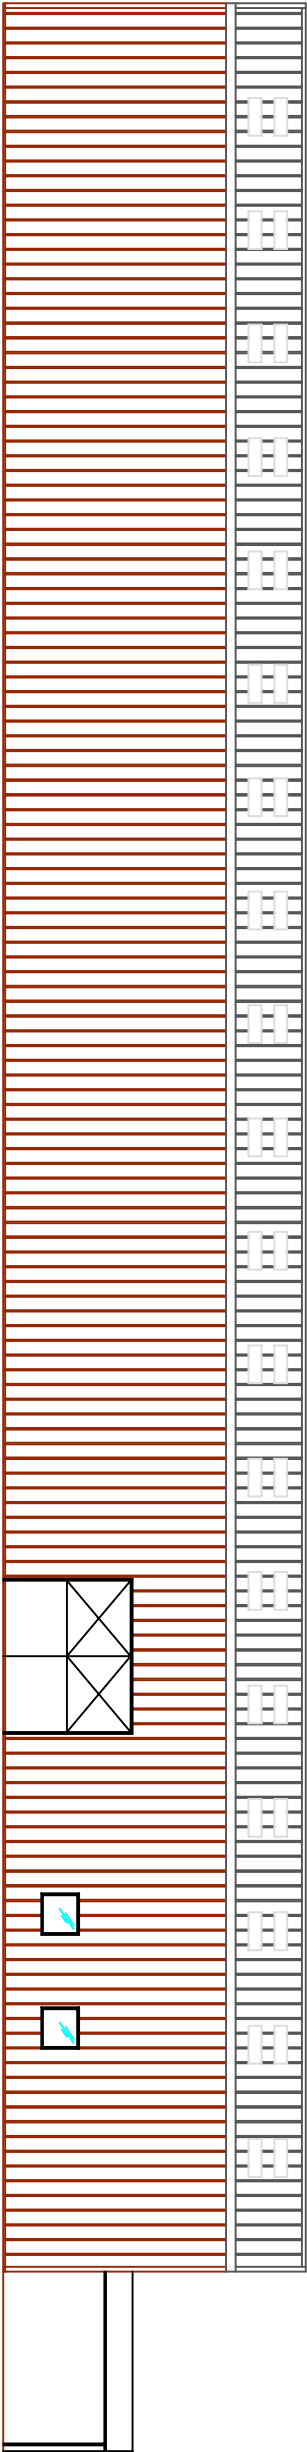

Profile roof cladding, fibre cement, finished colour to be grey/neutral as per Malvern Hill AONB guidance on the selection of use of colour in devepement (Herefordshire)

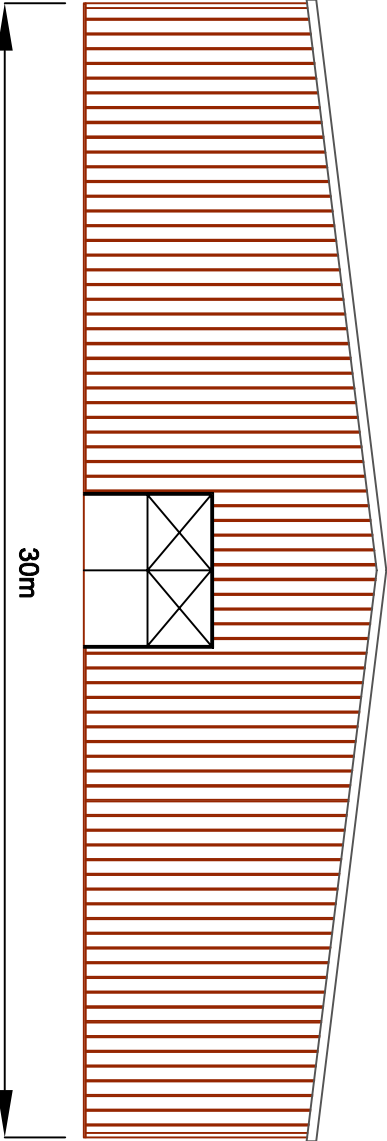

Profile roof cladding, fibre cement, finished colour to be grey/neutral as per Malvern Hill AONB guidance on the selection of use of colour in devepement (Herefordshire)

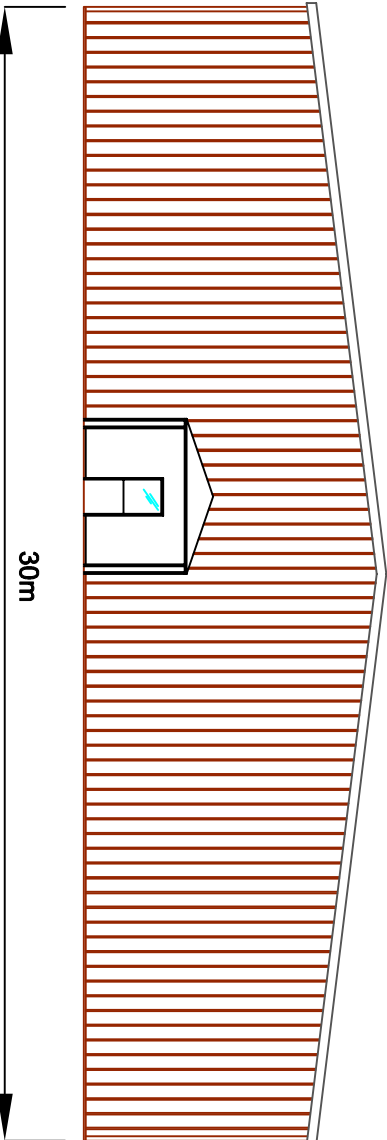

Notes / Legend:

- Bottom bank -
- Boundary -
- Building -
- Concrete -
- Fence -
- Road -
- Top bank -
- Watercourse -
- Drainage -
- Spot level -
- Tree -

\*Note - Tree positions are indicative

Scale 1:200



TRUEPOINT SURVEYS  
www.truepointsurveys.co.uk  
james@truepointsurveys.co.uk  
tel. 07539159303

This plan should only be used for its original purpose. I accept no responsibility for this plan if supplied to any party other than the client. All dimensions should be checked on site prior to design and construction. Drainage information (where applicable) has been visually inspected from the surface and therefore should be treated as approximate only. This drawing is not to be used in whole or part other than for the intended purpose and project as defined on this drawing. Refer to the contract for full terms and conditions.

Comments:

Reference Grid:	Reference Datum:
Arbitrary co-ordinates	Arbitrary datum

All dimensions in metres		
Issue	Revision	Date
A	Elevations	3-02-23

Client:  
Karen Harris  
Lostio Stud,  
Whitchurch, Ross On Wye,  
Herefordshire, HR9 6EG

Drawing Title:

Arena Shed Elevations  
Lostio Stud,  
Whitchurch, Ross On Wye,  
Herefordshire, HR9 6EG

Scale:	Sheet Size	Drawn:	Date:
1:200	A3	J.C.	3.02.2023
Drawing Number:	Revision:		

KH-LS-AC-001

A