
Notes









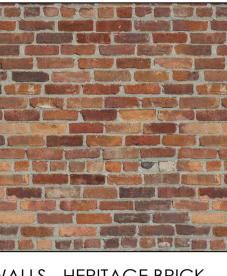

WALLS - HERITAGE BRICK


PLOT 4 - 200m2



PLINTH - MALVERN STONE



ROOF - BRINDLE SMALL TILES

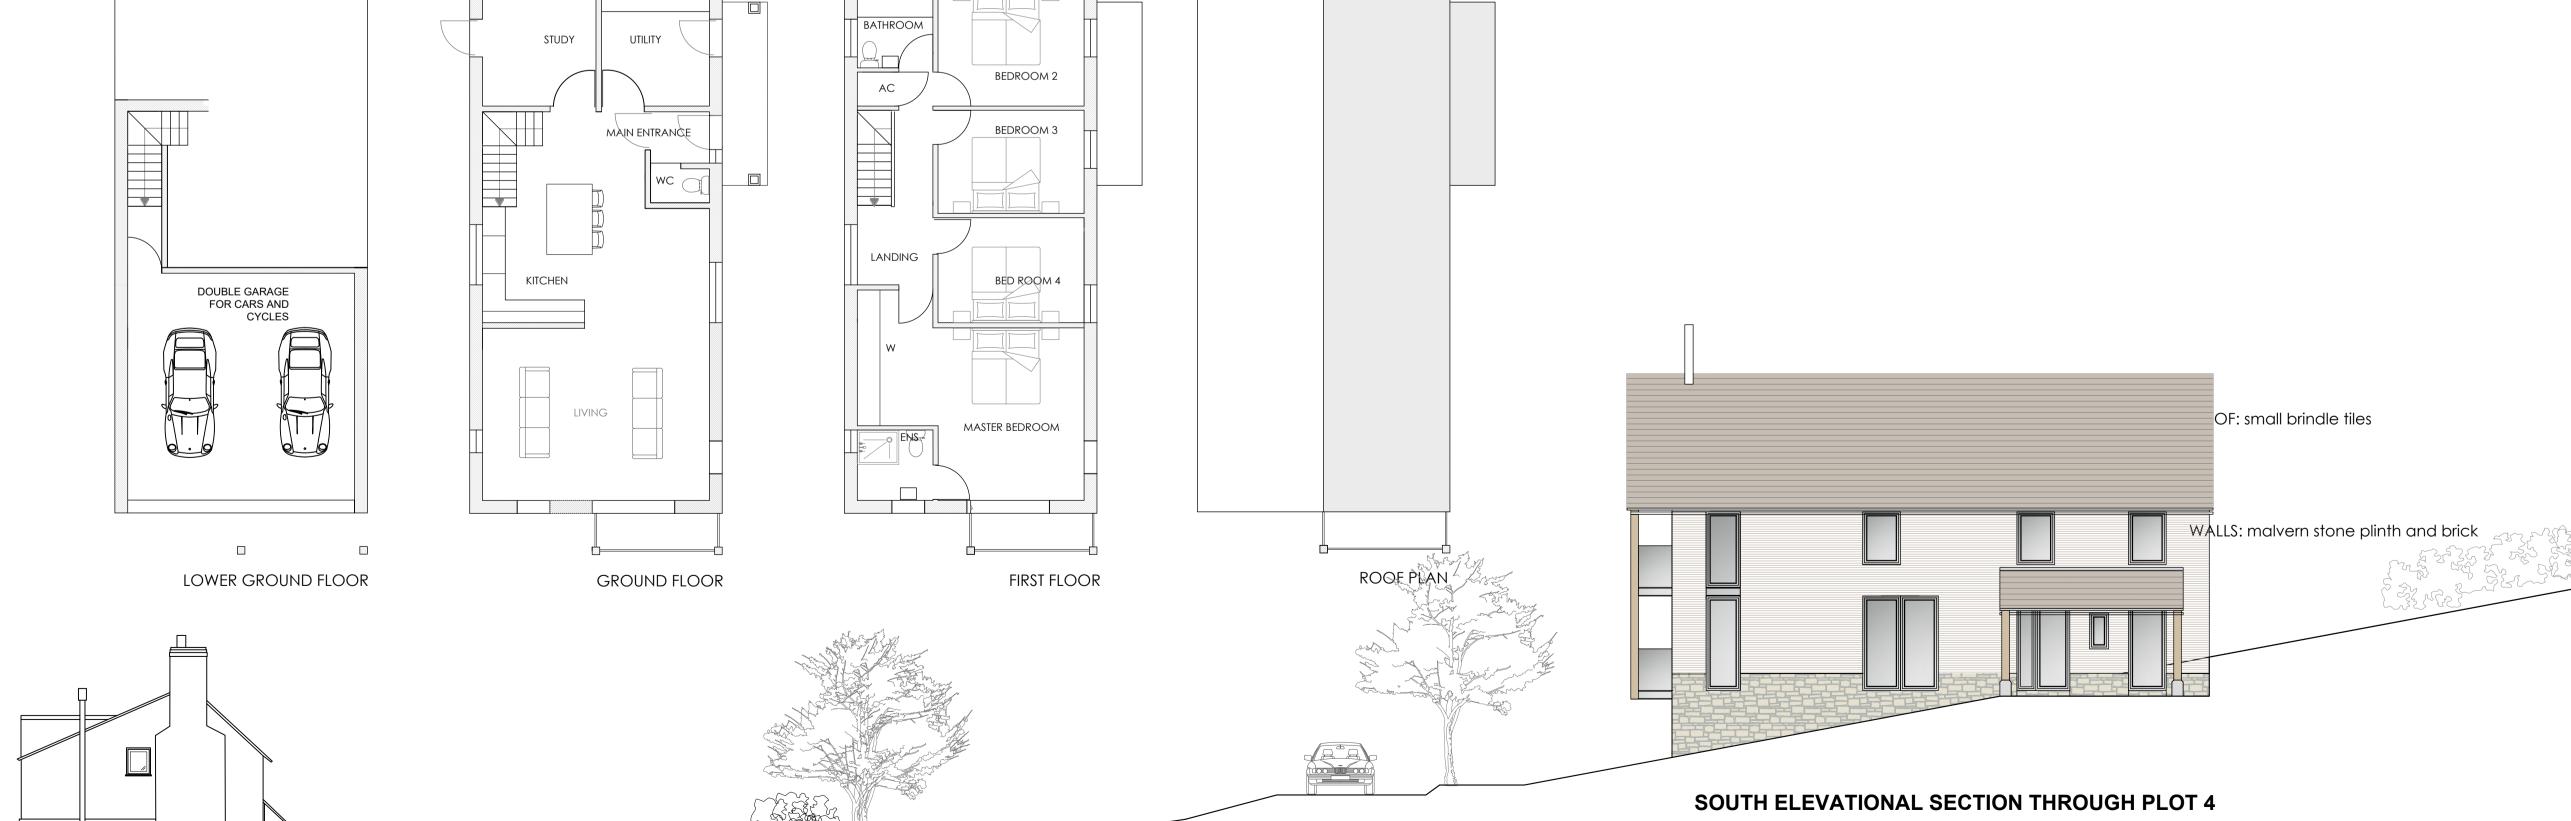

FOR PLANNING

Revision Date Description

Nick

Wordester

WRI 3LR

Architects

Email: nick@nickcarroll.net

Client
WLM CONSULTING LTD

Project

New Development of Five Houses at Wellington Heath

Location

Wellington Heath

Drawing

Proposed House Design - plot 4

Drawing	05		Revision		
Number		Stage	Planning	Drawn	DP
Project	2315	Scale	1:100 @ A1	Date	DEC 24

