


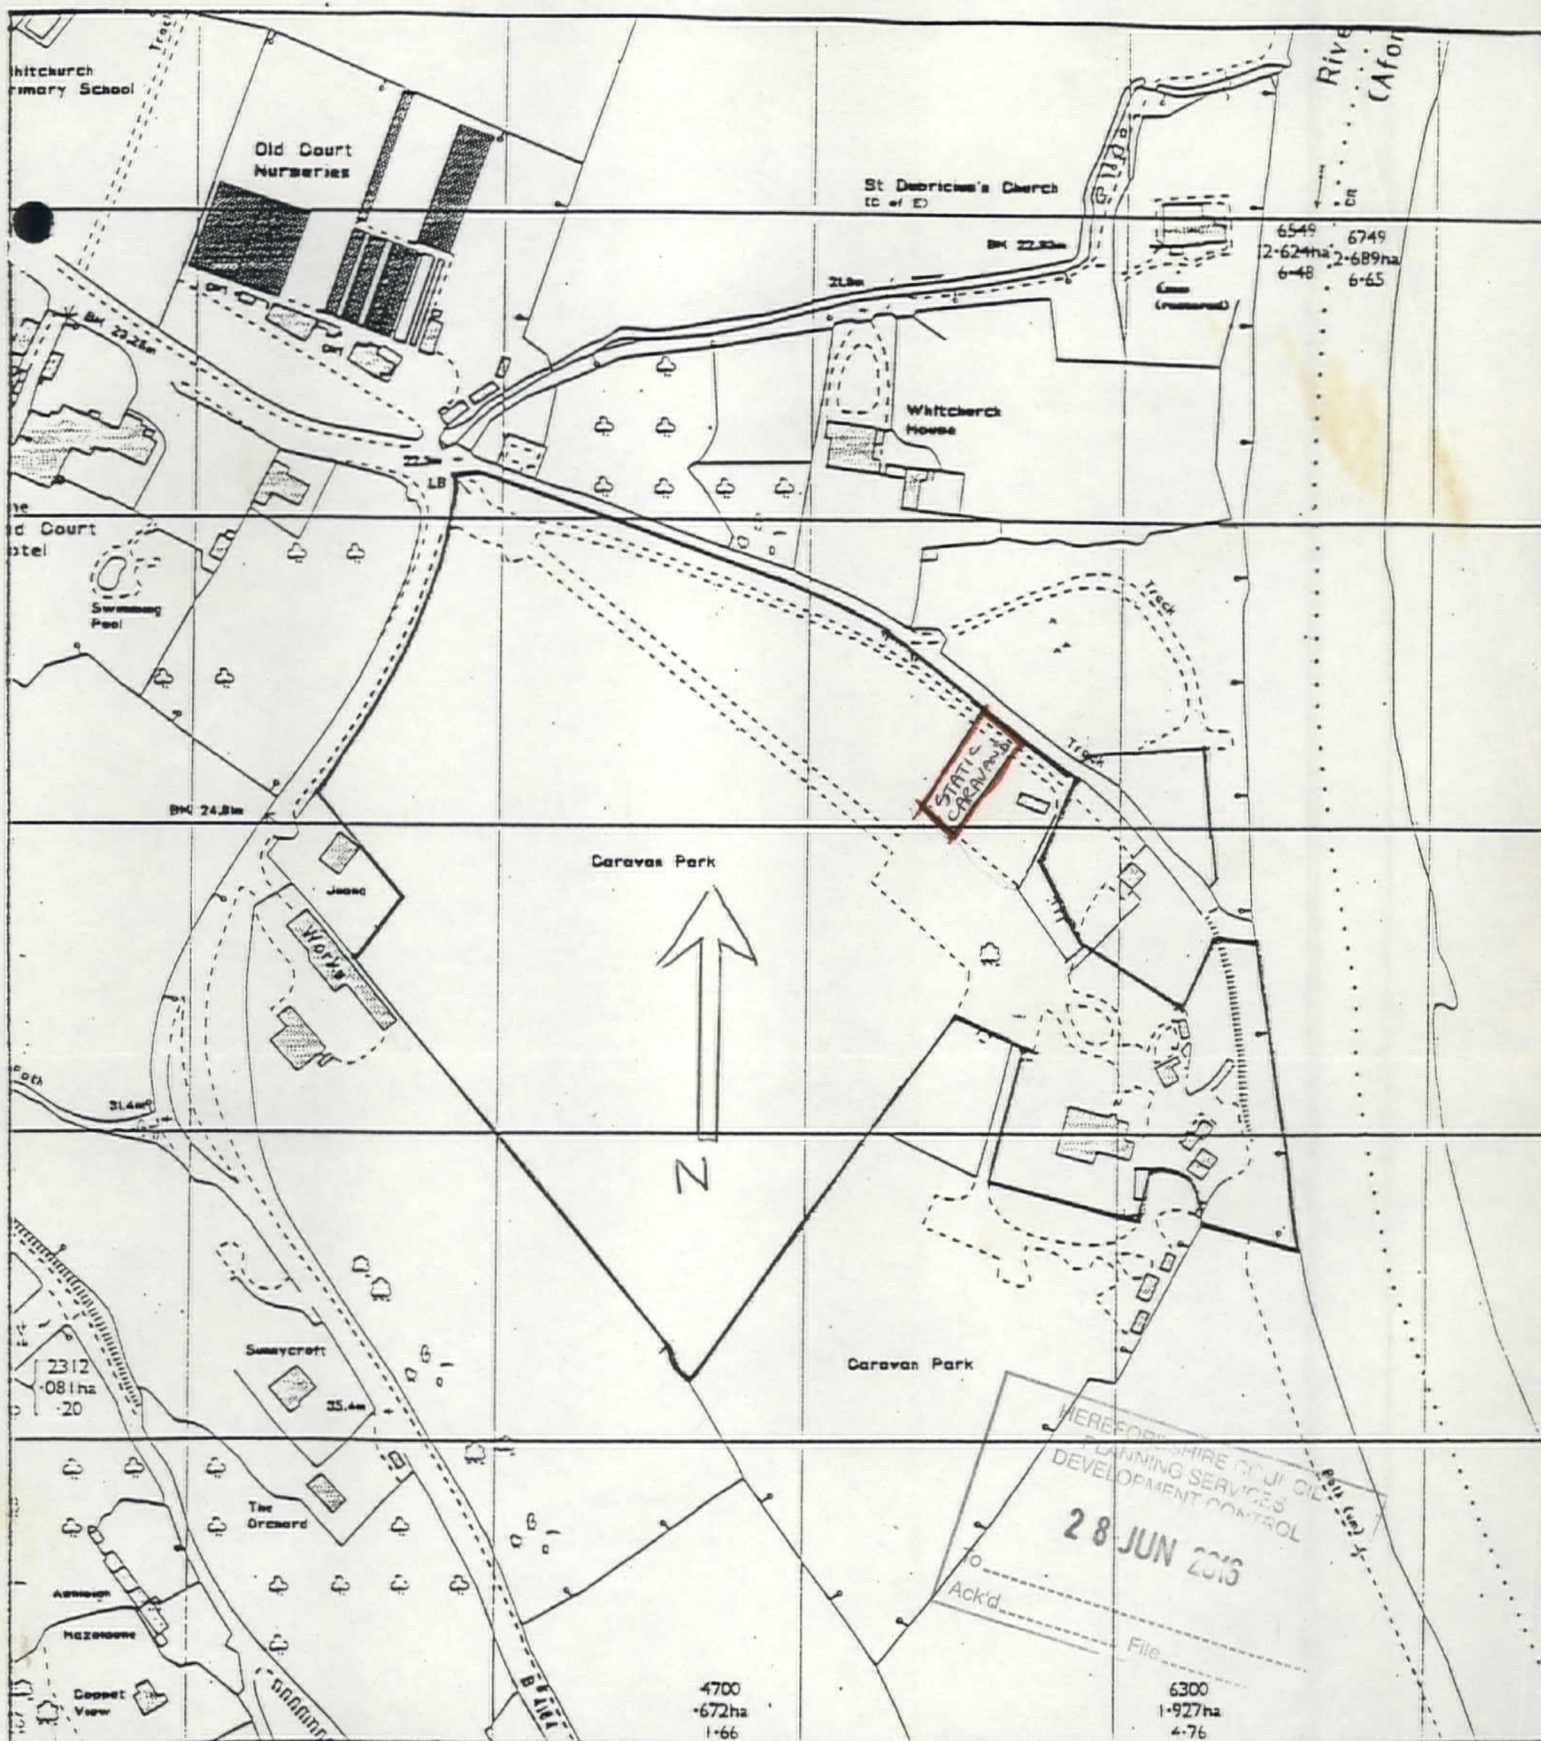

ENFORCEMENT PLAN

CODE NO. **EN900033ZZ**

Scale: - 1:2500

J. Loynes, Dip.T.P., M.R.T.P.I.
Planning Officer
South Herefordshire District Council
Brockington, 35 Hafod Road
Hereford HR1 1SH

REPRODUCED FROM THE ORDNANCE SURVEY'S 1:2500 SCALE
MAP WITH THE PERMISSION OF THE CONTROLLER OF HER MAJESTY'S
STATIONERY OFFICE. CROWN COPYRIGHT RESERVED. SOUTH HEREFORDSHIRE
DISTRICT COUNCIL, BROCKINGTON, 35 HAFOD ROAD, HEREFORD.
Date 2nd November 1990. LICENCE No. LA079405