


EARDISLAND

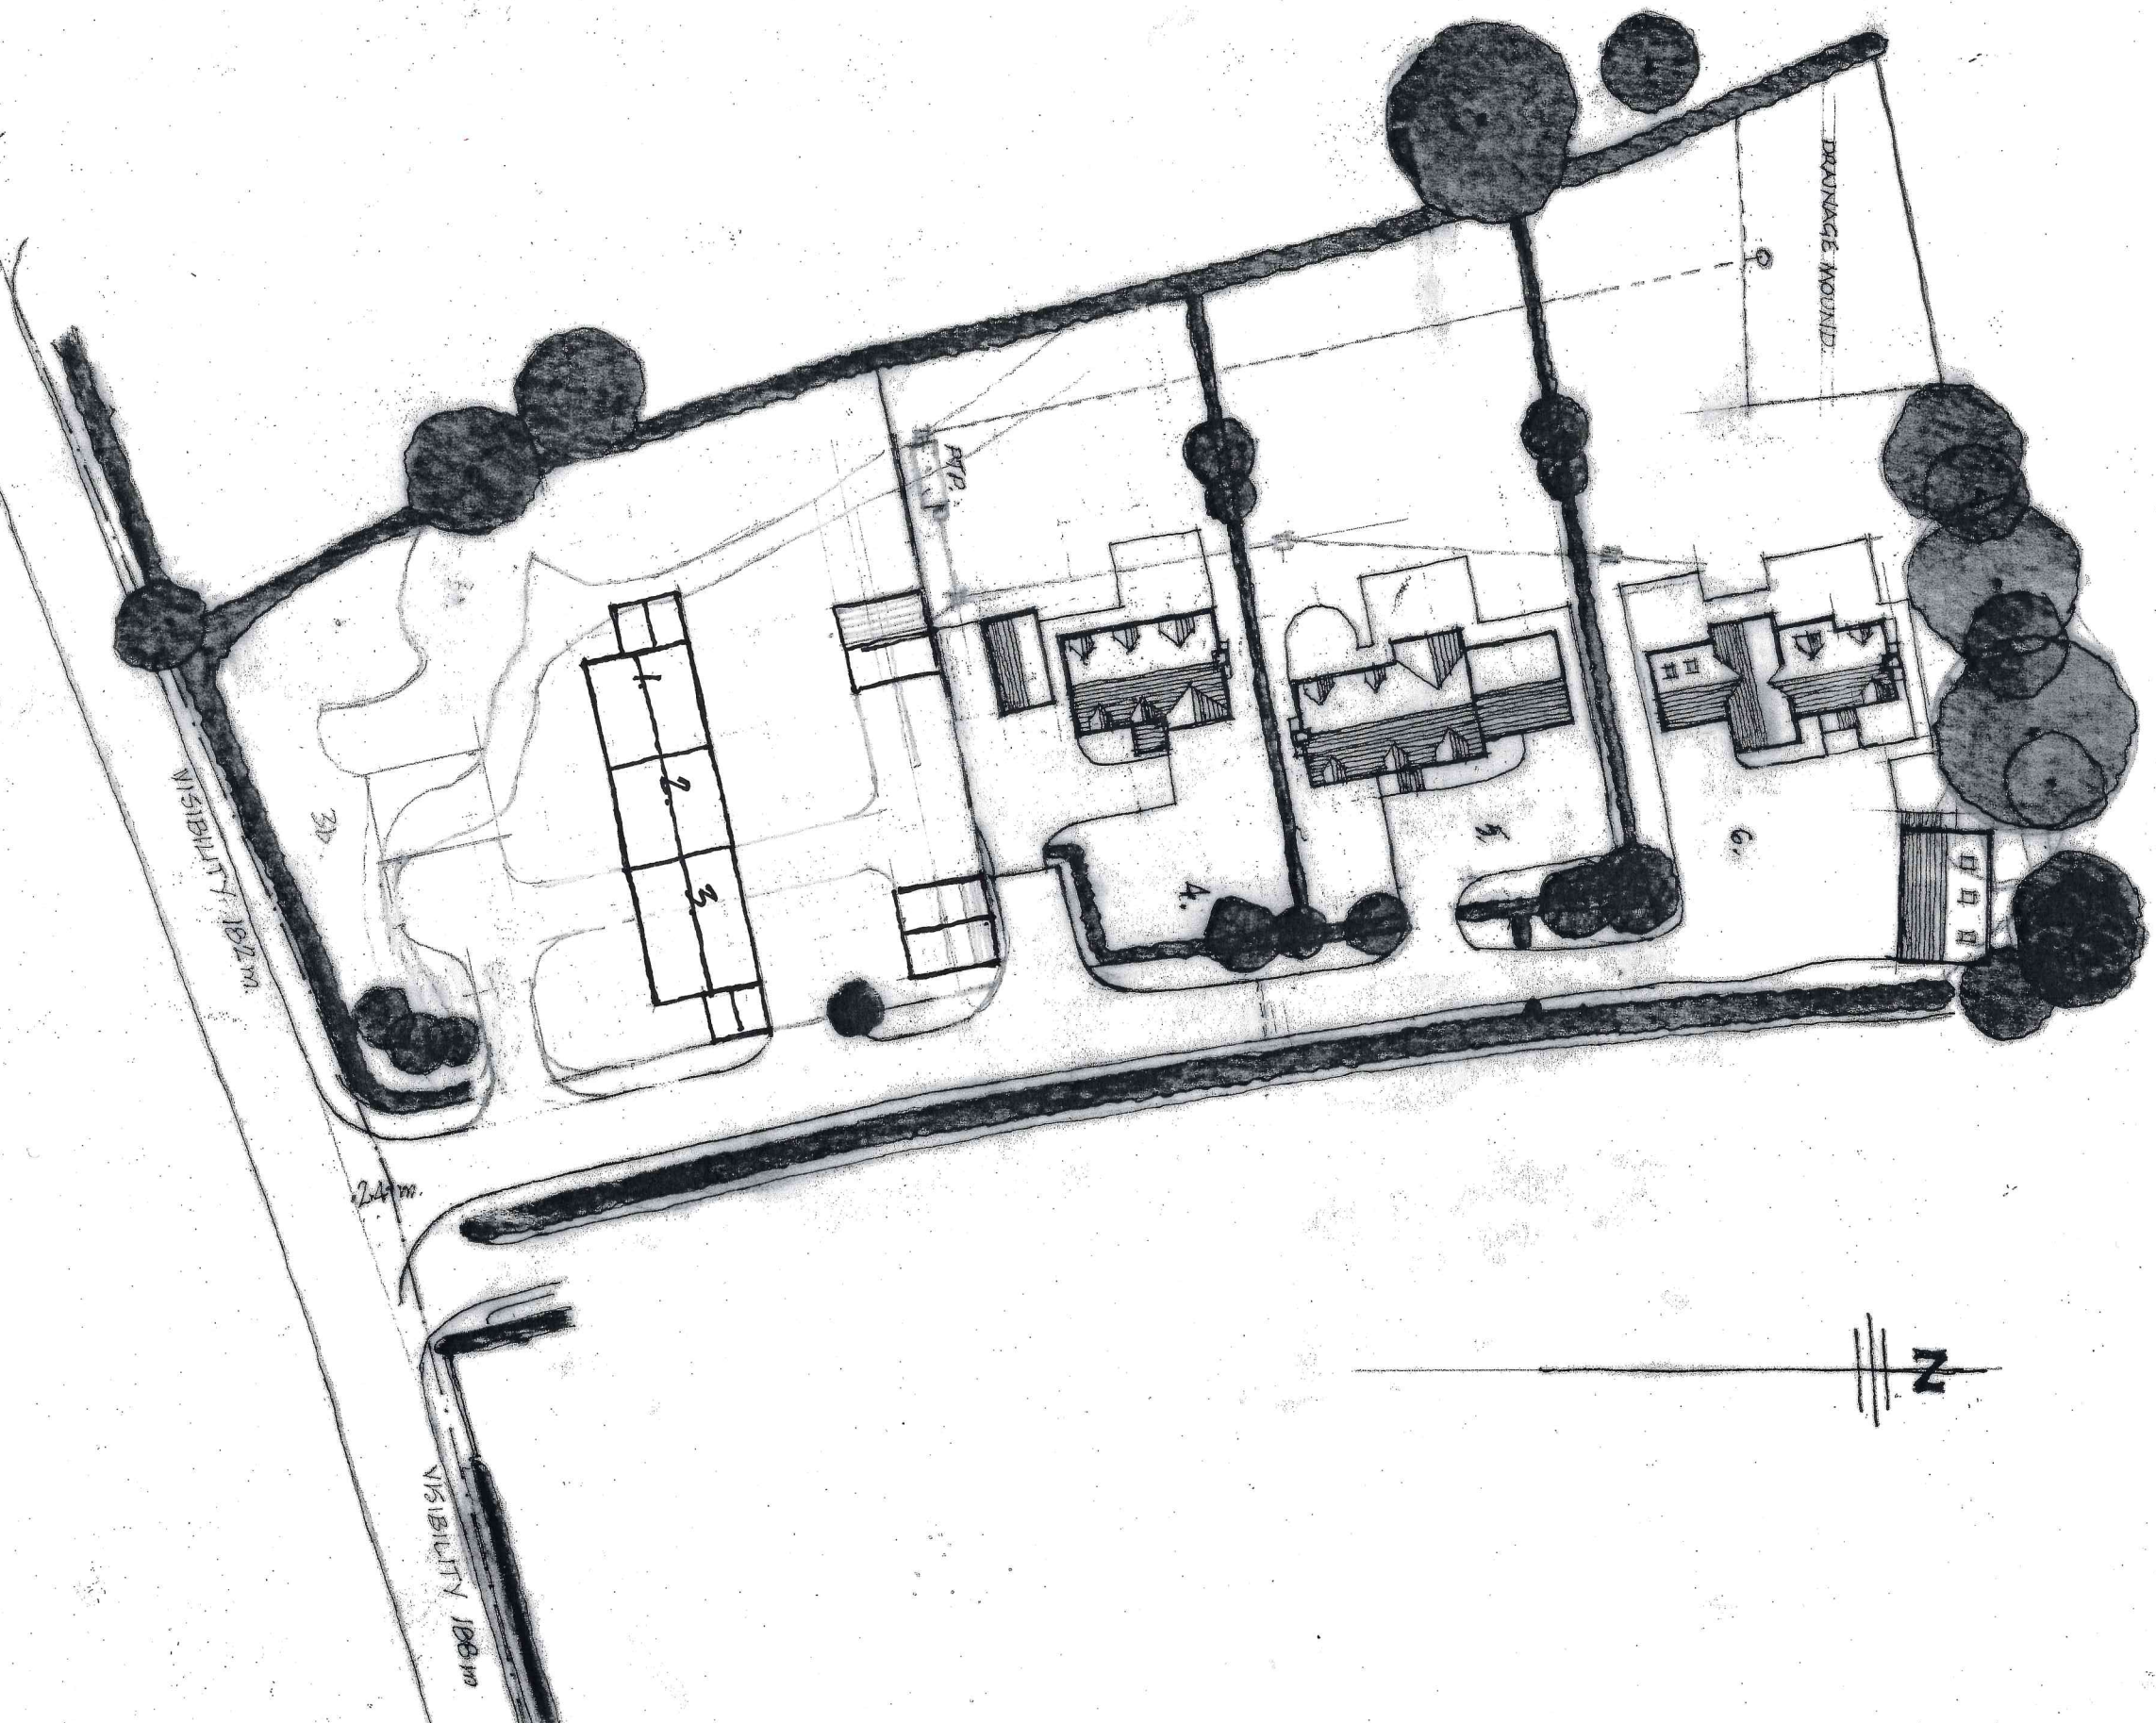


DRAINAGE MOUND

ATP

VISIBILITY 100m

24m

VISIBILITY 100m

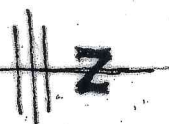

DRG N° 1543/5/2

SCALE 1:500

5m 10m 15m AT A3

DATE SEPT 2021

~ SITE LAYOUT ~

John Needham Associates
22 Broad Street
Ludlow
Shropshire
SY8 1NG