


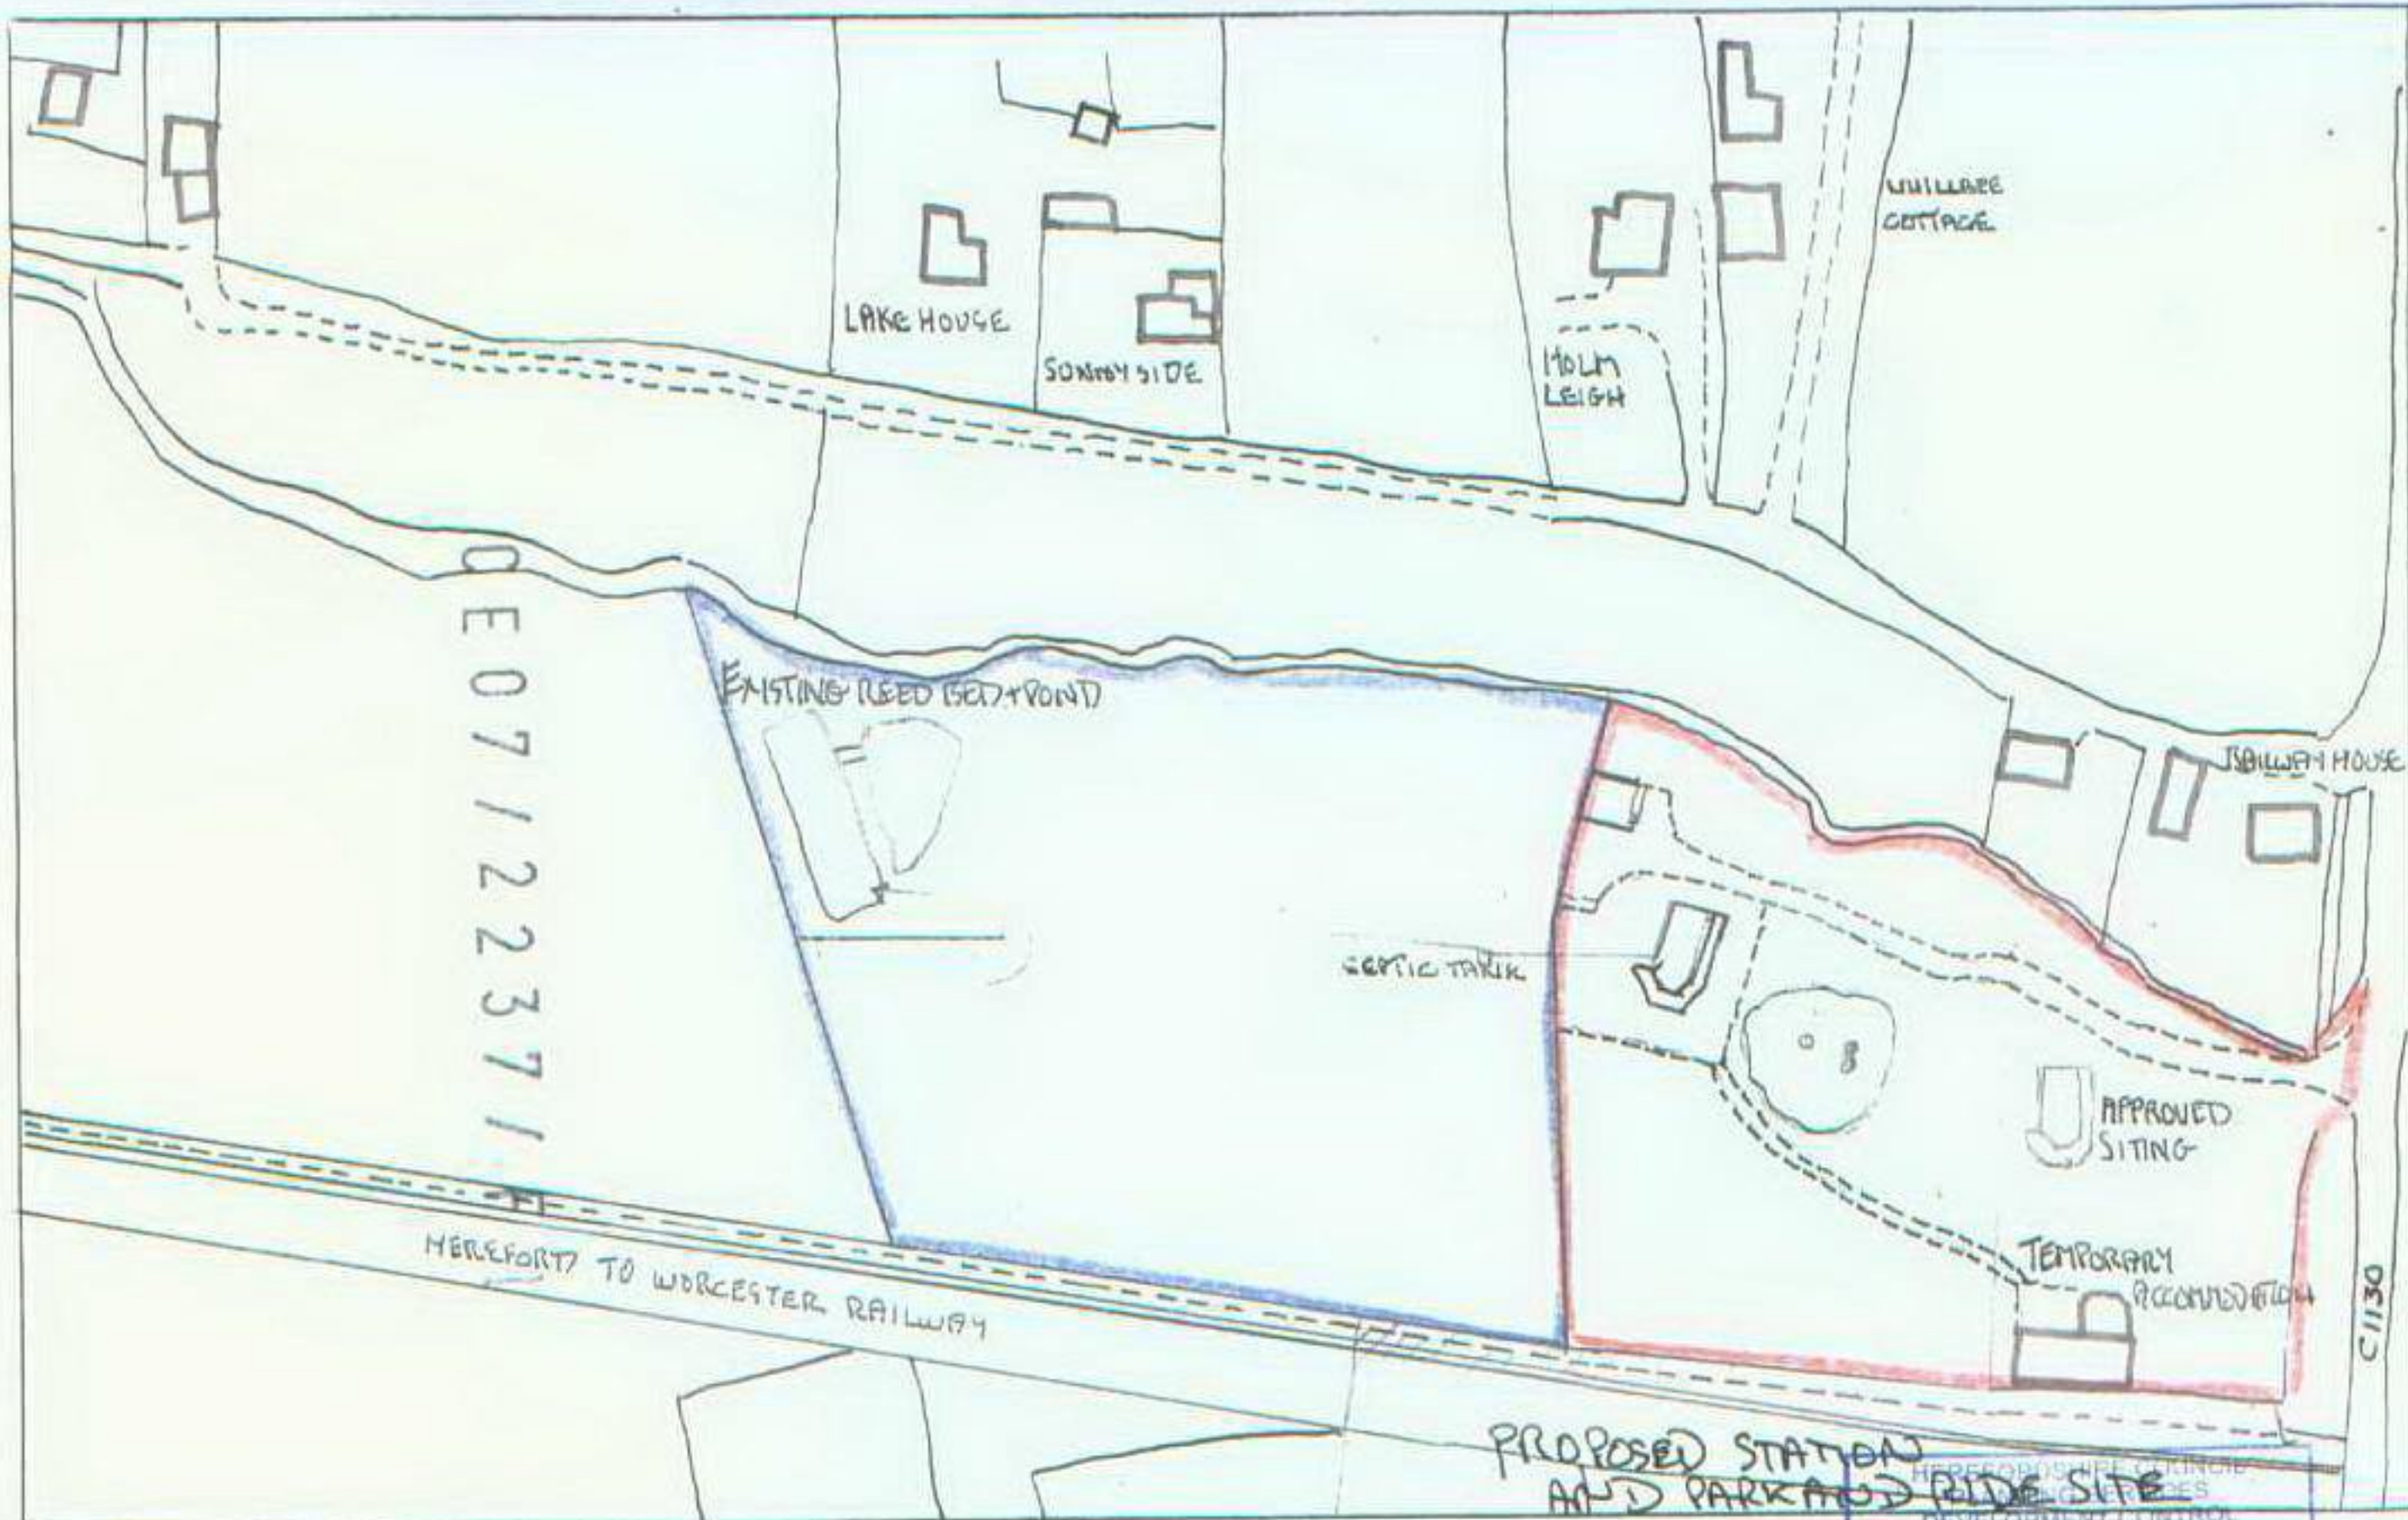

MAP SHOWING : LOCATION PLAN ALTERNATIVE SITING SWISS COTTAGE
 SCALE 1:1250 BARTISTREE, HERFORD

12 JUL 2007

To:

Ack'd: File:

DEVELOPMENT CONTROL

17