

TUDOR HOUSE, YARPOLE

REF 192737


PROPOSED TIMBER FRAME REPAIRS (SOLID INFILL) AND
CREATION OF NEW BUTTRESS

HEREFORDSHIRE COUNCIL
PLANNING SERVICES
DEVELOPMENT CONTROL

23 AUG 2019

To _____
Ack'd _____ File _____

EAST ELEVATION

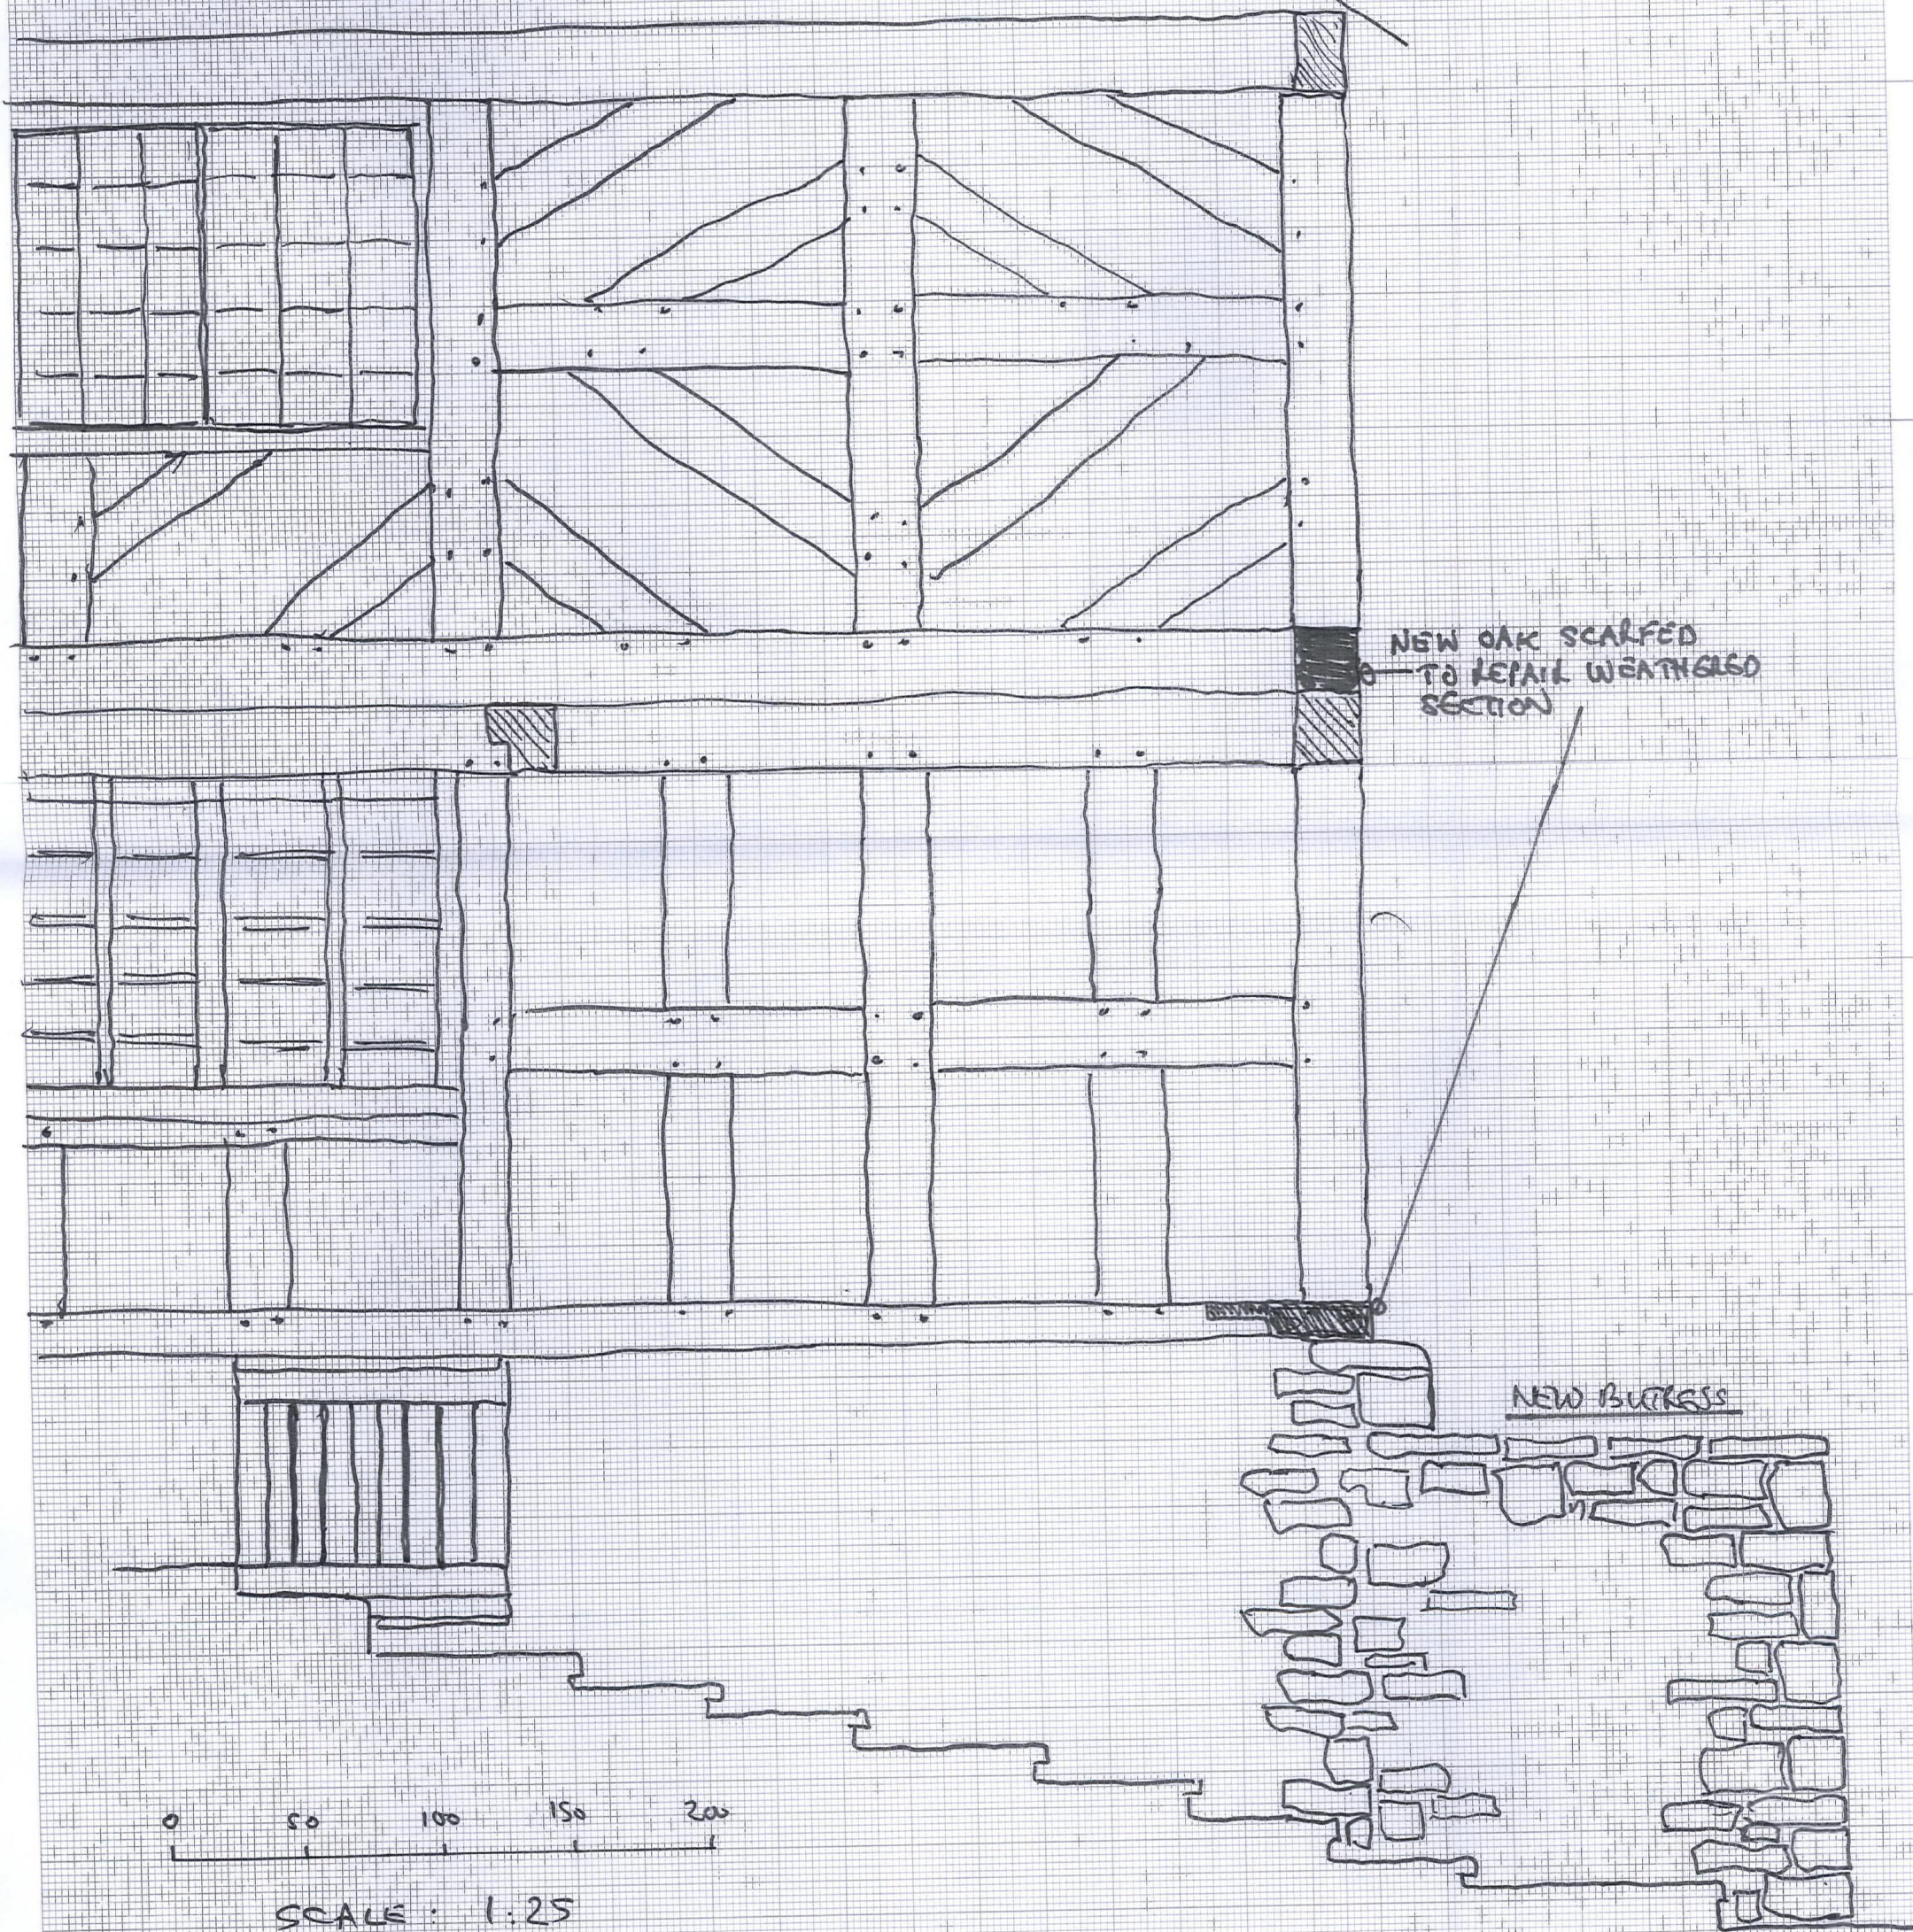

16.8.19
CHH