
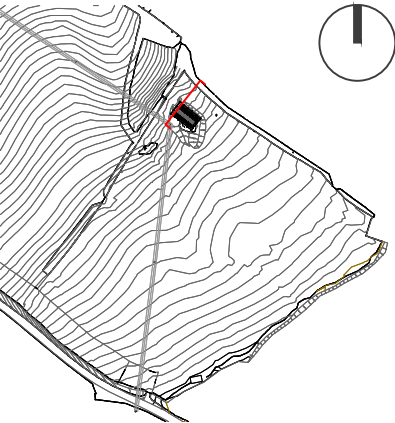


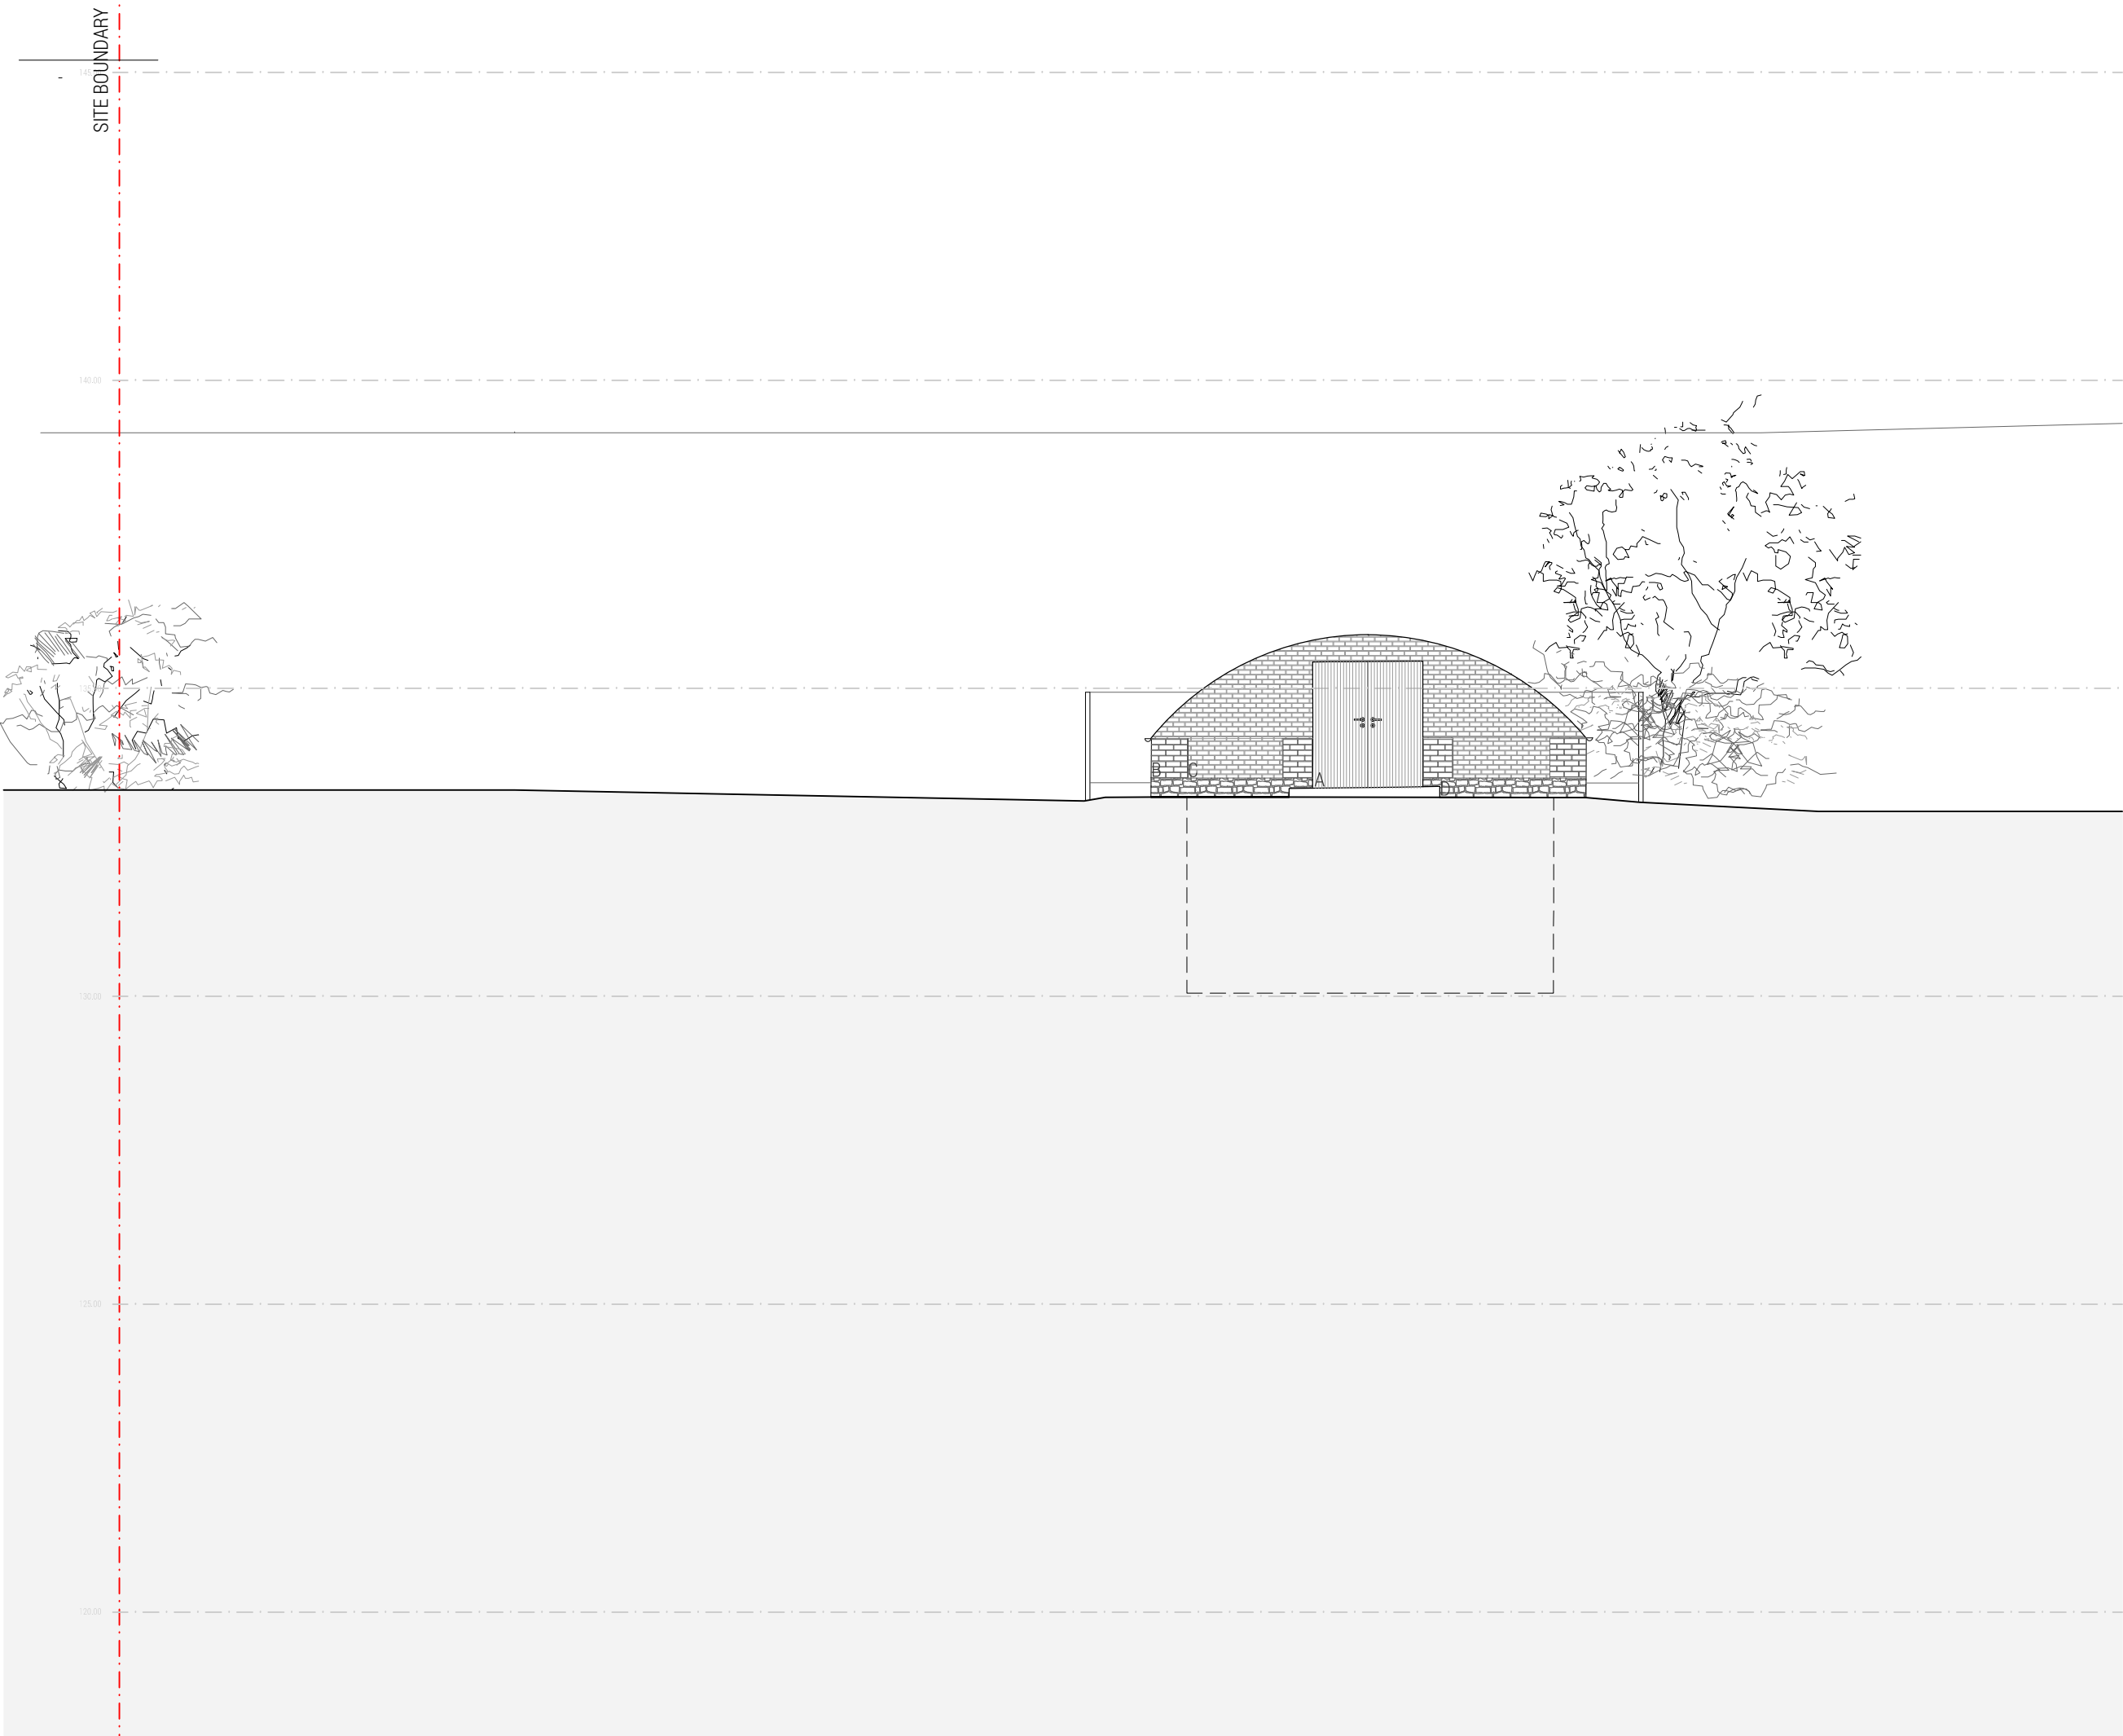

- NOTES:
MATERIAL LEGEND
- A PAINTED CORRUGATED METAL
 - B ORIGINAL IMPERIAL CLAY BRICK
 - C CONTEMPORARY BRICK
 - D NATURAL STONE PLINTH
 - E WOODEN BOARD

REVISION:
A JS 180726 MINOR AMENDMENTS

1732/E200A

OLD CLIFFORD
RESERVOIR

EXISTING:
NORTH ELEVATION
1:100@A3 SEP 17

LOYN + CO
ARCHITECTS

02920 711432 | architecture@loyn.co.uk
88 Glebe Street Penarth CF64 1EF | loyn.co.uk
Copyright Loyn+Co Architects | Do not scale