


- 1. Perimeter walls lined internally with insulation and plasterboard.
 2. All internal partitions are new form in studwork and set out on centre line of existing truss.
- 3. Trusses repaired and cleaned and left exposed.

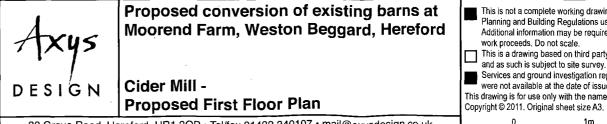

30 Grove Road, Hereford, HR1 2QP • Tel/fax 01432 340107 • mail@axysdesign.co.uk T J Ford. MCIAT. ACIOB • Chartered Architectural Technologist • Building Design Consultant

This is not a complete working drawing; for Planning and Building Regulations use only. Additional information may be required as

work proceeds. Do not scale.

This is a drawing based on third party data and as such is subject to site survey.

Services and ground investigation reports were not available at the date of issue. This drawing is for use only with the named site

First Issue ☐ Revision Drawing No

November 2011

Scale 1:50@A3

☐ Preliminary

749-07