



OS 1:500 SCALE

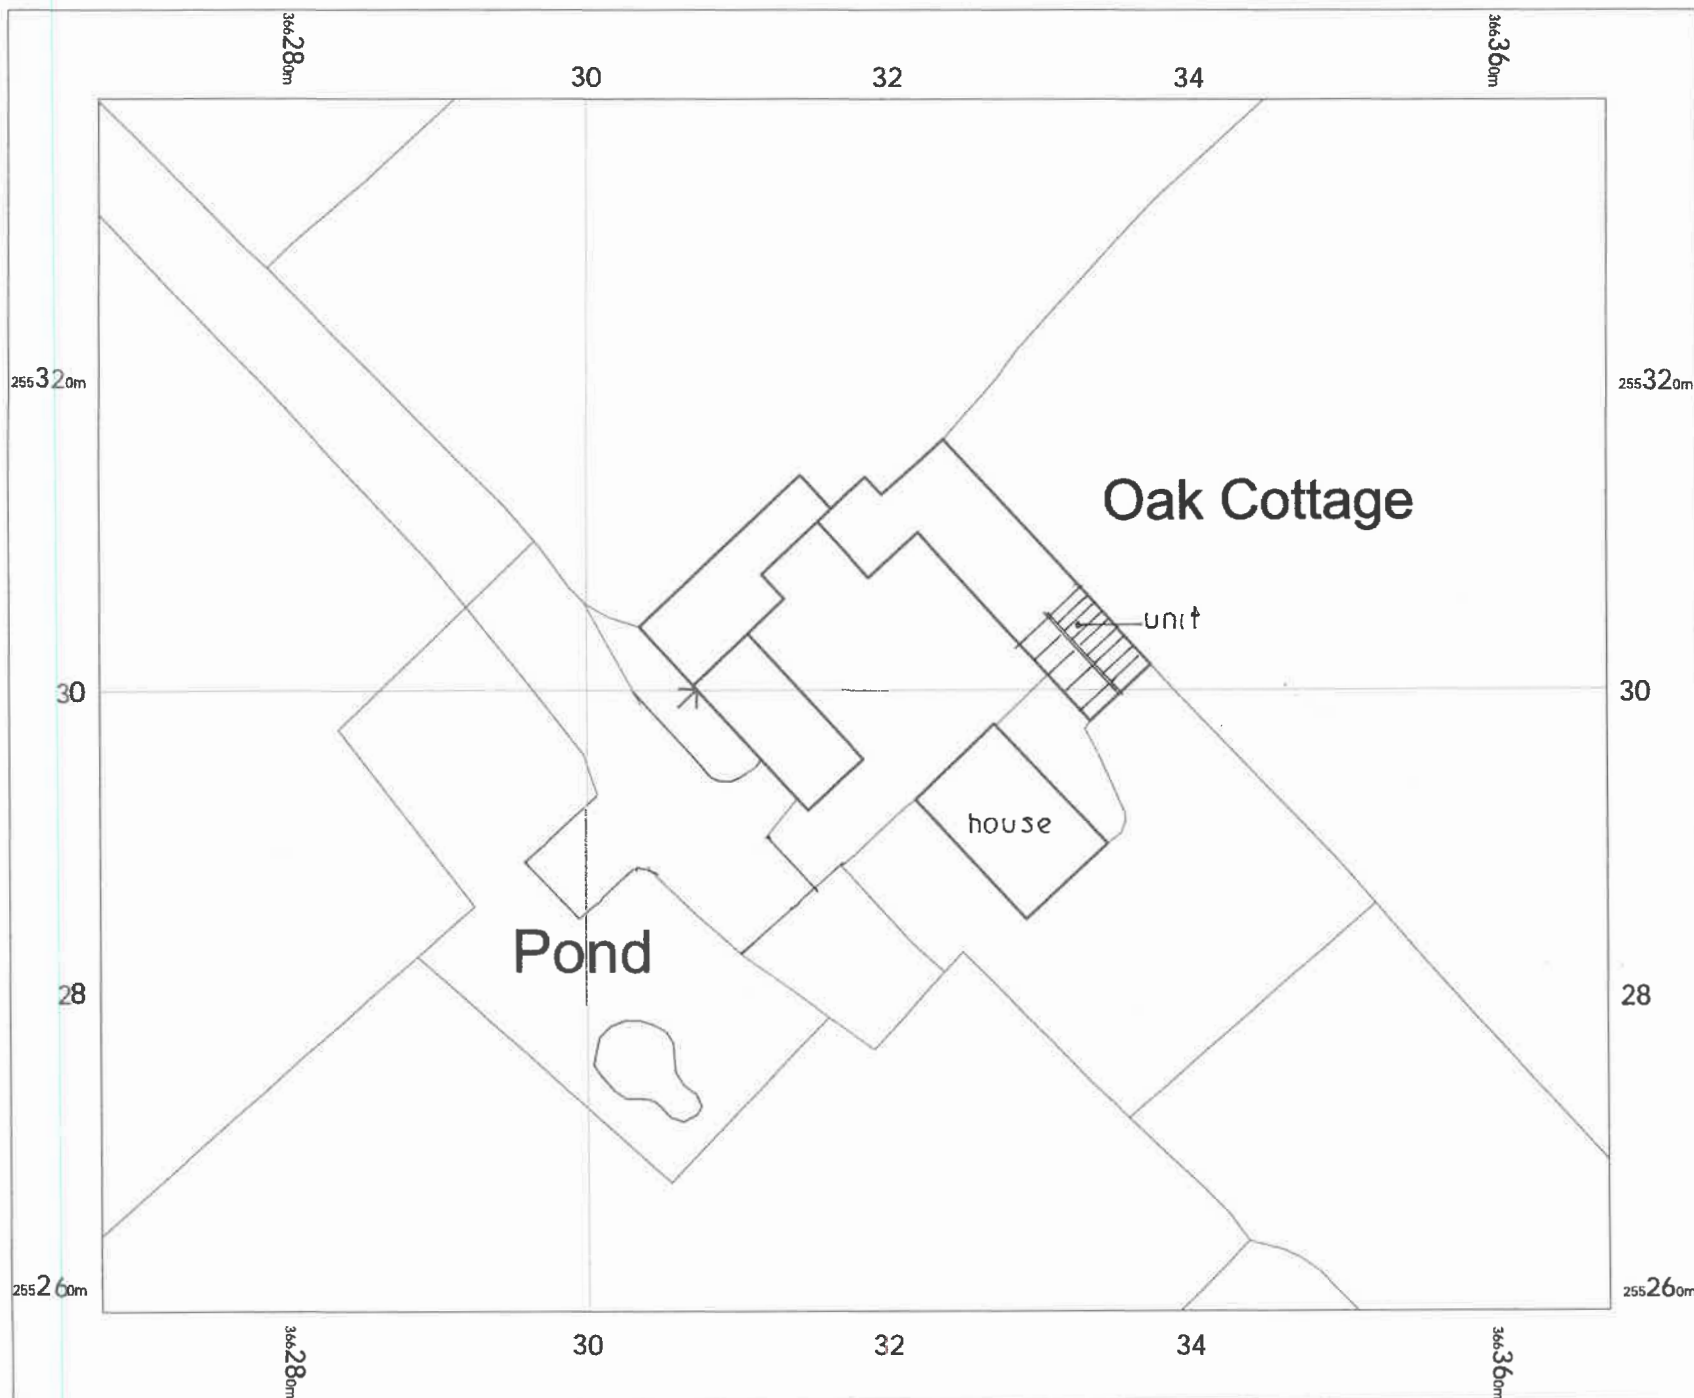

Oak Cottage
Norton
Bromyard
HR7 4PA

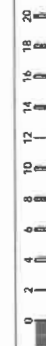

OS MasterMap 1250/2500/10000
scale
Tuesday, December 5, 2023, 1D:
UPT-01139237
www.themapshop.co.uk

1:500 scale print at A4, Centre:
366318 E, 255299 N

©Crown Copyright Ordnance
Survey. Licence no. 100019311



The Map Shop
Upton upon Severn
www.themapshop.co.uk

TEL: 01684 593146
FAX: 01684 594559
themapshop@btinternet.com

OAK/23/SITE -1
SITE PLAN