



SE07/3348/C

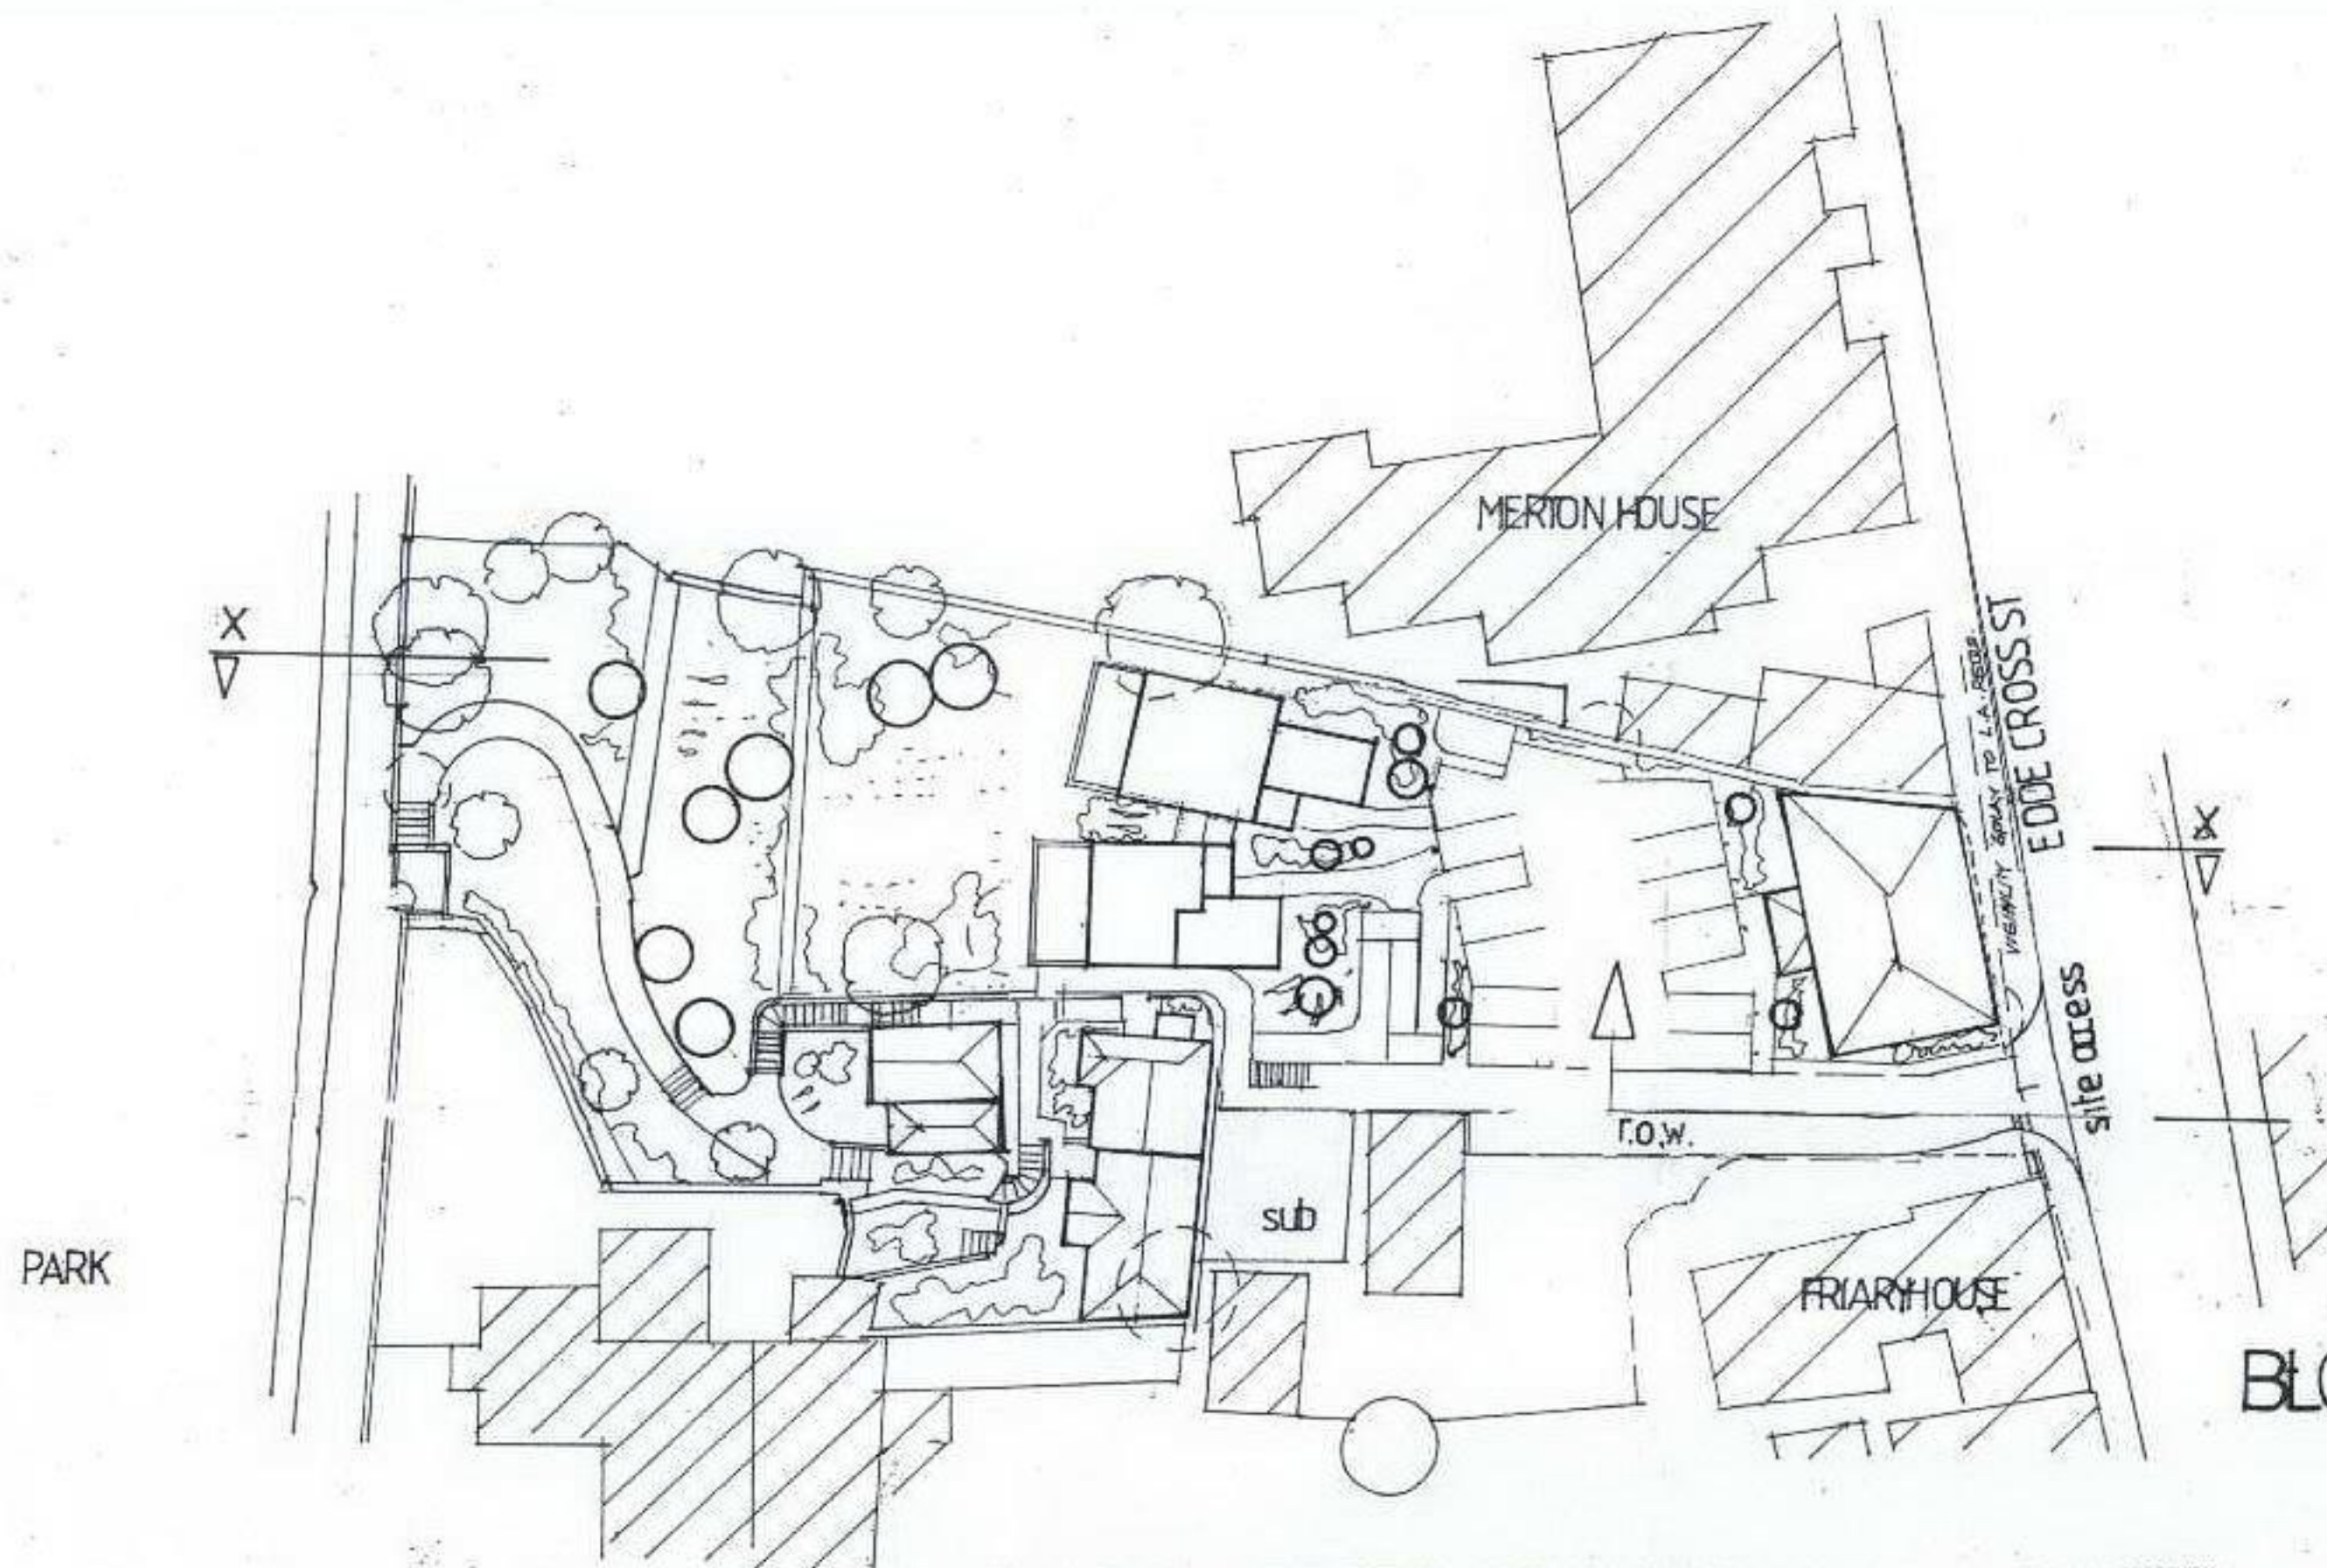

BLOCK PLAN 1:500

- extg trees
- planting removed
- new planting

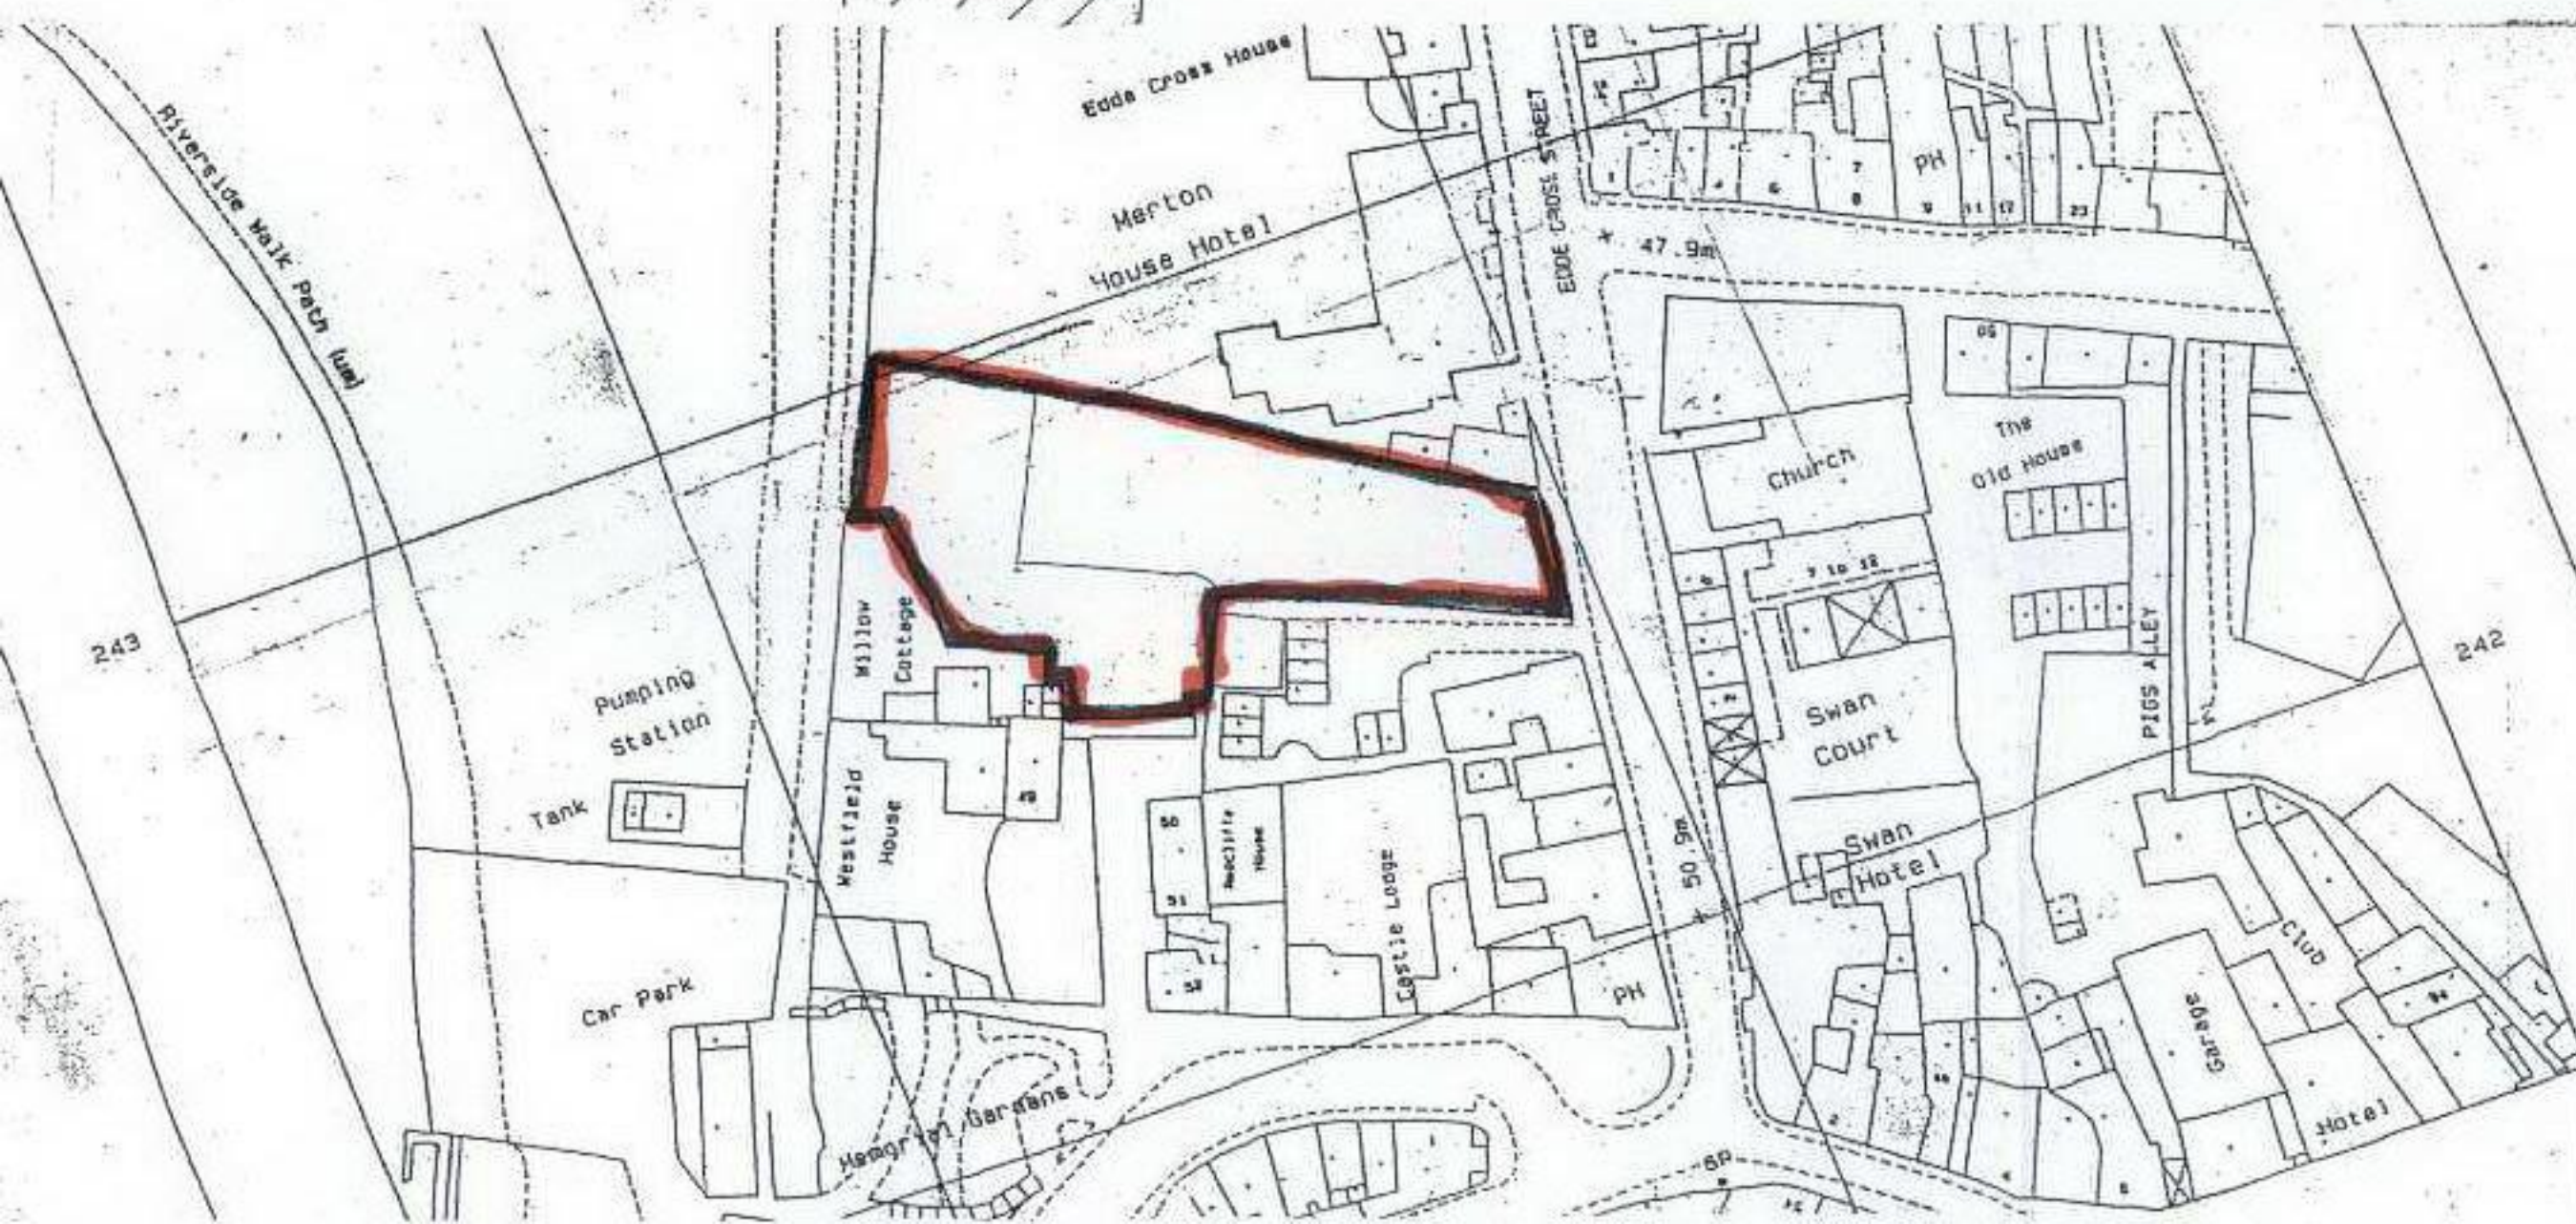

LOCATION 1:1250

rev	by	chk	date

project
PROPOSED RESIDENTIAL DEVELOPMENT
 Trendard House
EDDE CROSS ST
ROSS WYE
 Barton Harker Ltd
 architects

1620 High Street, Knowle, Solihull, West Midlands, B93 0JU
 telephone: 01564 730064 / 01564 776138
 facsimile: 01564 778067 e-mail: barton.architects@virgin.net

drawing title
BLOCK PLAN

scale
AS NOTED
 drawing no:
2438 / 29

date
9.07

drawn
 checked
 rev