



0 5 6 7 8 9 10M

SCALE 1:100

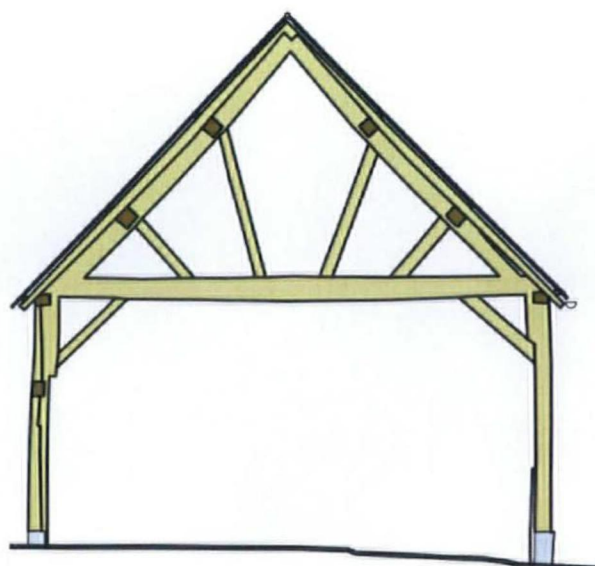


Barn 2 H-H

Datum 70.0m

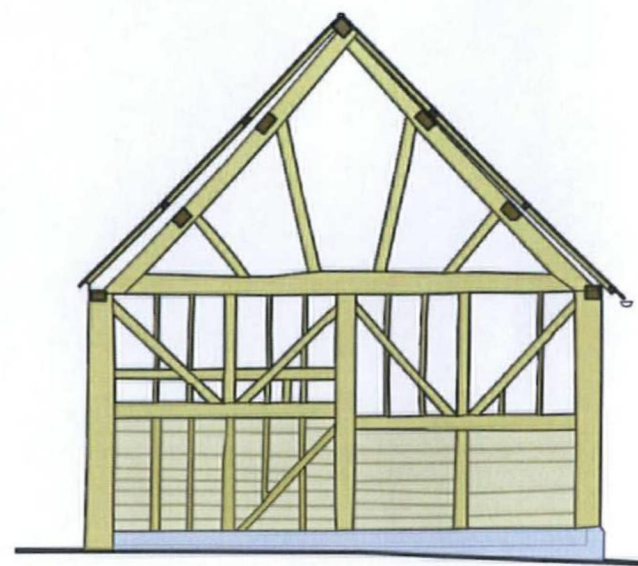


Barn 2 I-I

Datum 70.0m

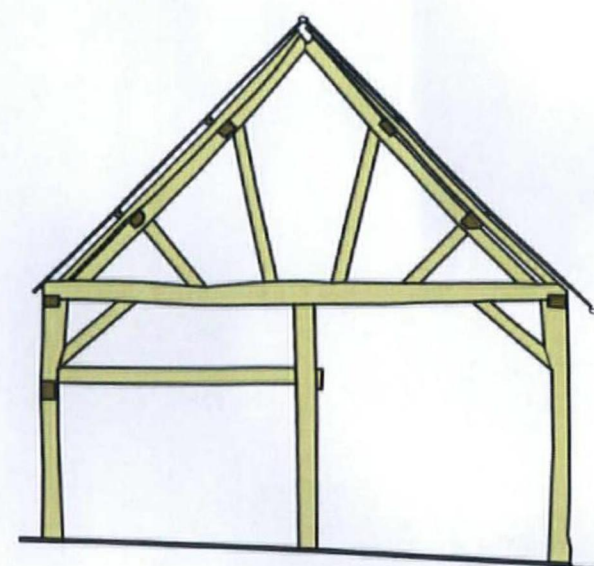


Barn 2 J-J

Datum 70.0m

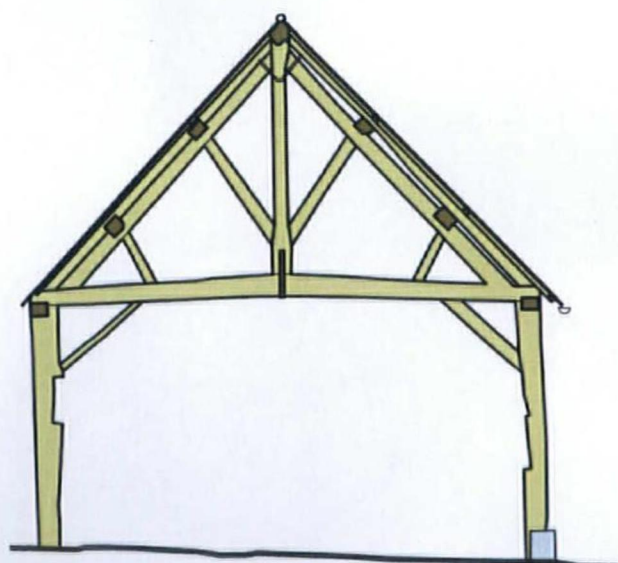


Barn 2 L-L

Datum 70.0m

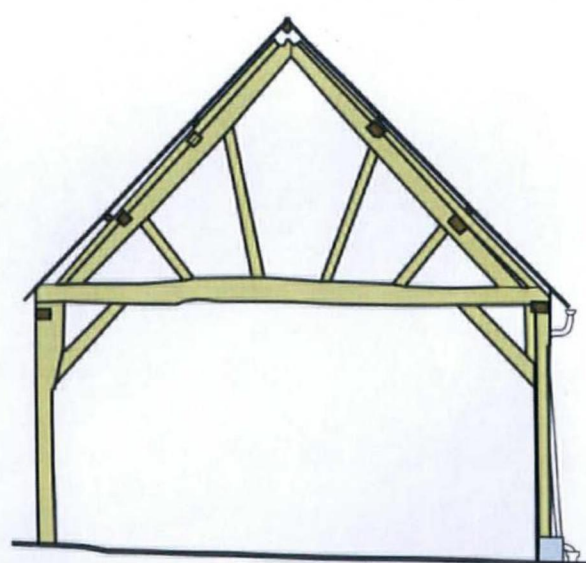



Barn 2 K-K

Datum 70.0m

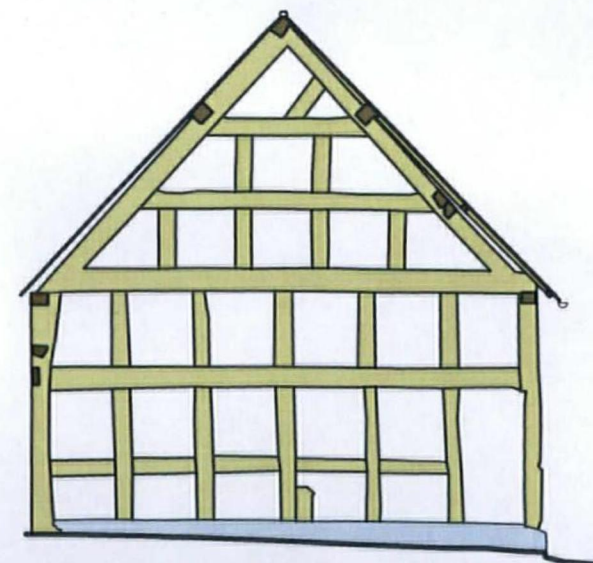

Barn 2 M-M

Datum 70.0m

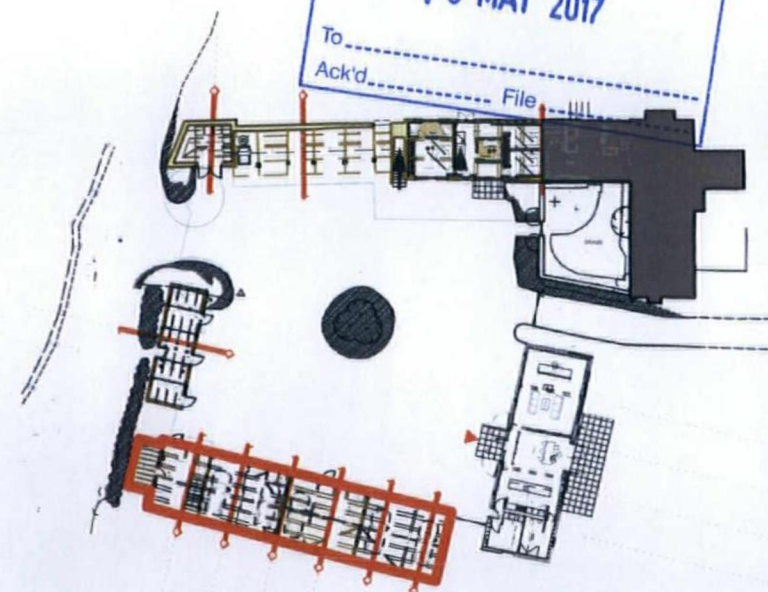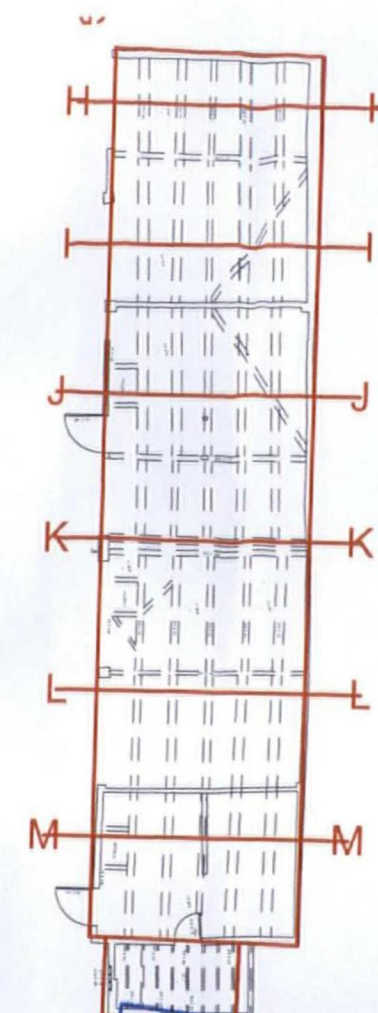

PLANNING AND LISTED BUILDING APPLICATION

communion
AWARD WINNING ARCHITECTS

Contact:
STUDIO 1, THE GRANGE
SHELWICK, HEREFORD,
HR1 3AW
T: 01432 344300
INFO@COMMUNIONDESIGN.COM
WWW.COMMUNIONDESIGN.COM

Notes:
1. DO NOT SCALE OFF THIS DRAWING
2. REPORT DISCREPANCIES TO THE ARCHITECT
3. THIS DRAWING IS TO BE READ WITH ALL
RELEVANT SPECIFICATIONS AND OTHER
INFORMATION ISSUED BY THE ARCHITECT,
ENGINEERS & OTHER SPECIALISTS
4. THIS DRAWING IS COPYRIGHTED TO
COMMUNION LTD

Drawing Title:
BARN 2 EXISTING SHORT SECTIONS
Client:
MR TIMOTHY BULMER

Project:
OLD COURT BARN, BROBURY

Job No: A.195
Job Stage: 13.03
Drawing No: E.61
Rev: -
Drwn by: TW
Chkd by: AJC
Scale: 1:100 @ A3
Date: