

DO NOT SCALE FROM THIS DRAWING
THE CONTRACTOR IS TO CHECK ALL
DIMENSIONS ON SITE AND REPORT
DISCREPANCIES TO THE ARCHITECT

THIS DRAWING IS BASED ON SURVEY DATA
SUPPLIED BY GREENHATCH GROUP LTD



*Building 4
Production Area*

*Building 5
Warehouse*

77.93 77.93 77.87 77.78 77.74

EXISTING

PROPOSED METAL CLADDING TO ROOF, CLADDING GABLE

PROPOSED METAL CLADDING TO FACADE, CLADDING GABLE

PROPOSED METAL CLADDING TO ROOF, CLADDING GABLE

PROPOSED METAL CLADDING TO ROOF, CLADDING GABLE


COLOUR GREEN
03
P36
EXISTING

[illegible]

04
P36

EXISTING

HEREFORDSHIRE COUNCIL
PLANNING SERVICES
DEVELOPMENT CONTROL
15 AUG 2012
To:
Ack'd: File:

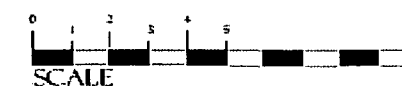

A	Q11711	AJ*	TITLE REVISED - EXISTING / PROPOSED DRAWING: AS NOTATIONS PROVIDED	N
ORIGINAL	2010-11	GH	PROJECT	
ISSUE	date:	drawn:	revision	c


ARCTICA
ARCHITECTURE • PROCESS • PROJECT MANAGEMENT
Telephone: 01780 482200 Fax: 01780 480716
moores@arctica.co.uk

PROJECT _____
TYRRELLS POTATO
CRISPS LTD

DRAWING _____

BUILDINGS 3, 4, 5 & 6
EXISTING
SECTIONS & ELEVATIONS

AI SCALE 1:100	A3 SCALE 1:200	JOB 11-18
NUMBER P-36		REV A

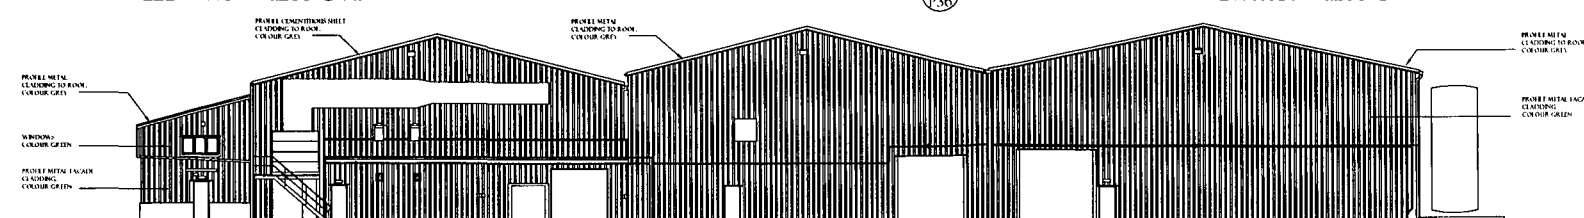

05
P36 EXISTING

[illegible]

06
P36 EXISTING

ELEVATION - 1200 @ AI