

1. FOR ELEVATIONS  
REFER DRG No. 102015  
SHEET 5 AND 6.

PROJECT: CAWDOR  
HOUSE GARAGE  
RECONSTRUCTION

SITE ADDRESS: CAWDOR  
HOUSE, CAWDOR,  
ROSS-ON-WYE, HR9 7DN

TITLE: PROPOSED  
GENERAL ARRANGEMENT

SCALE: 1:50


PAPER SIZE: A3

DRG NO: 102015

SHEET No: 004

REVISION No: 02

DATE: 30/03/2015

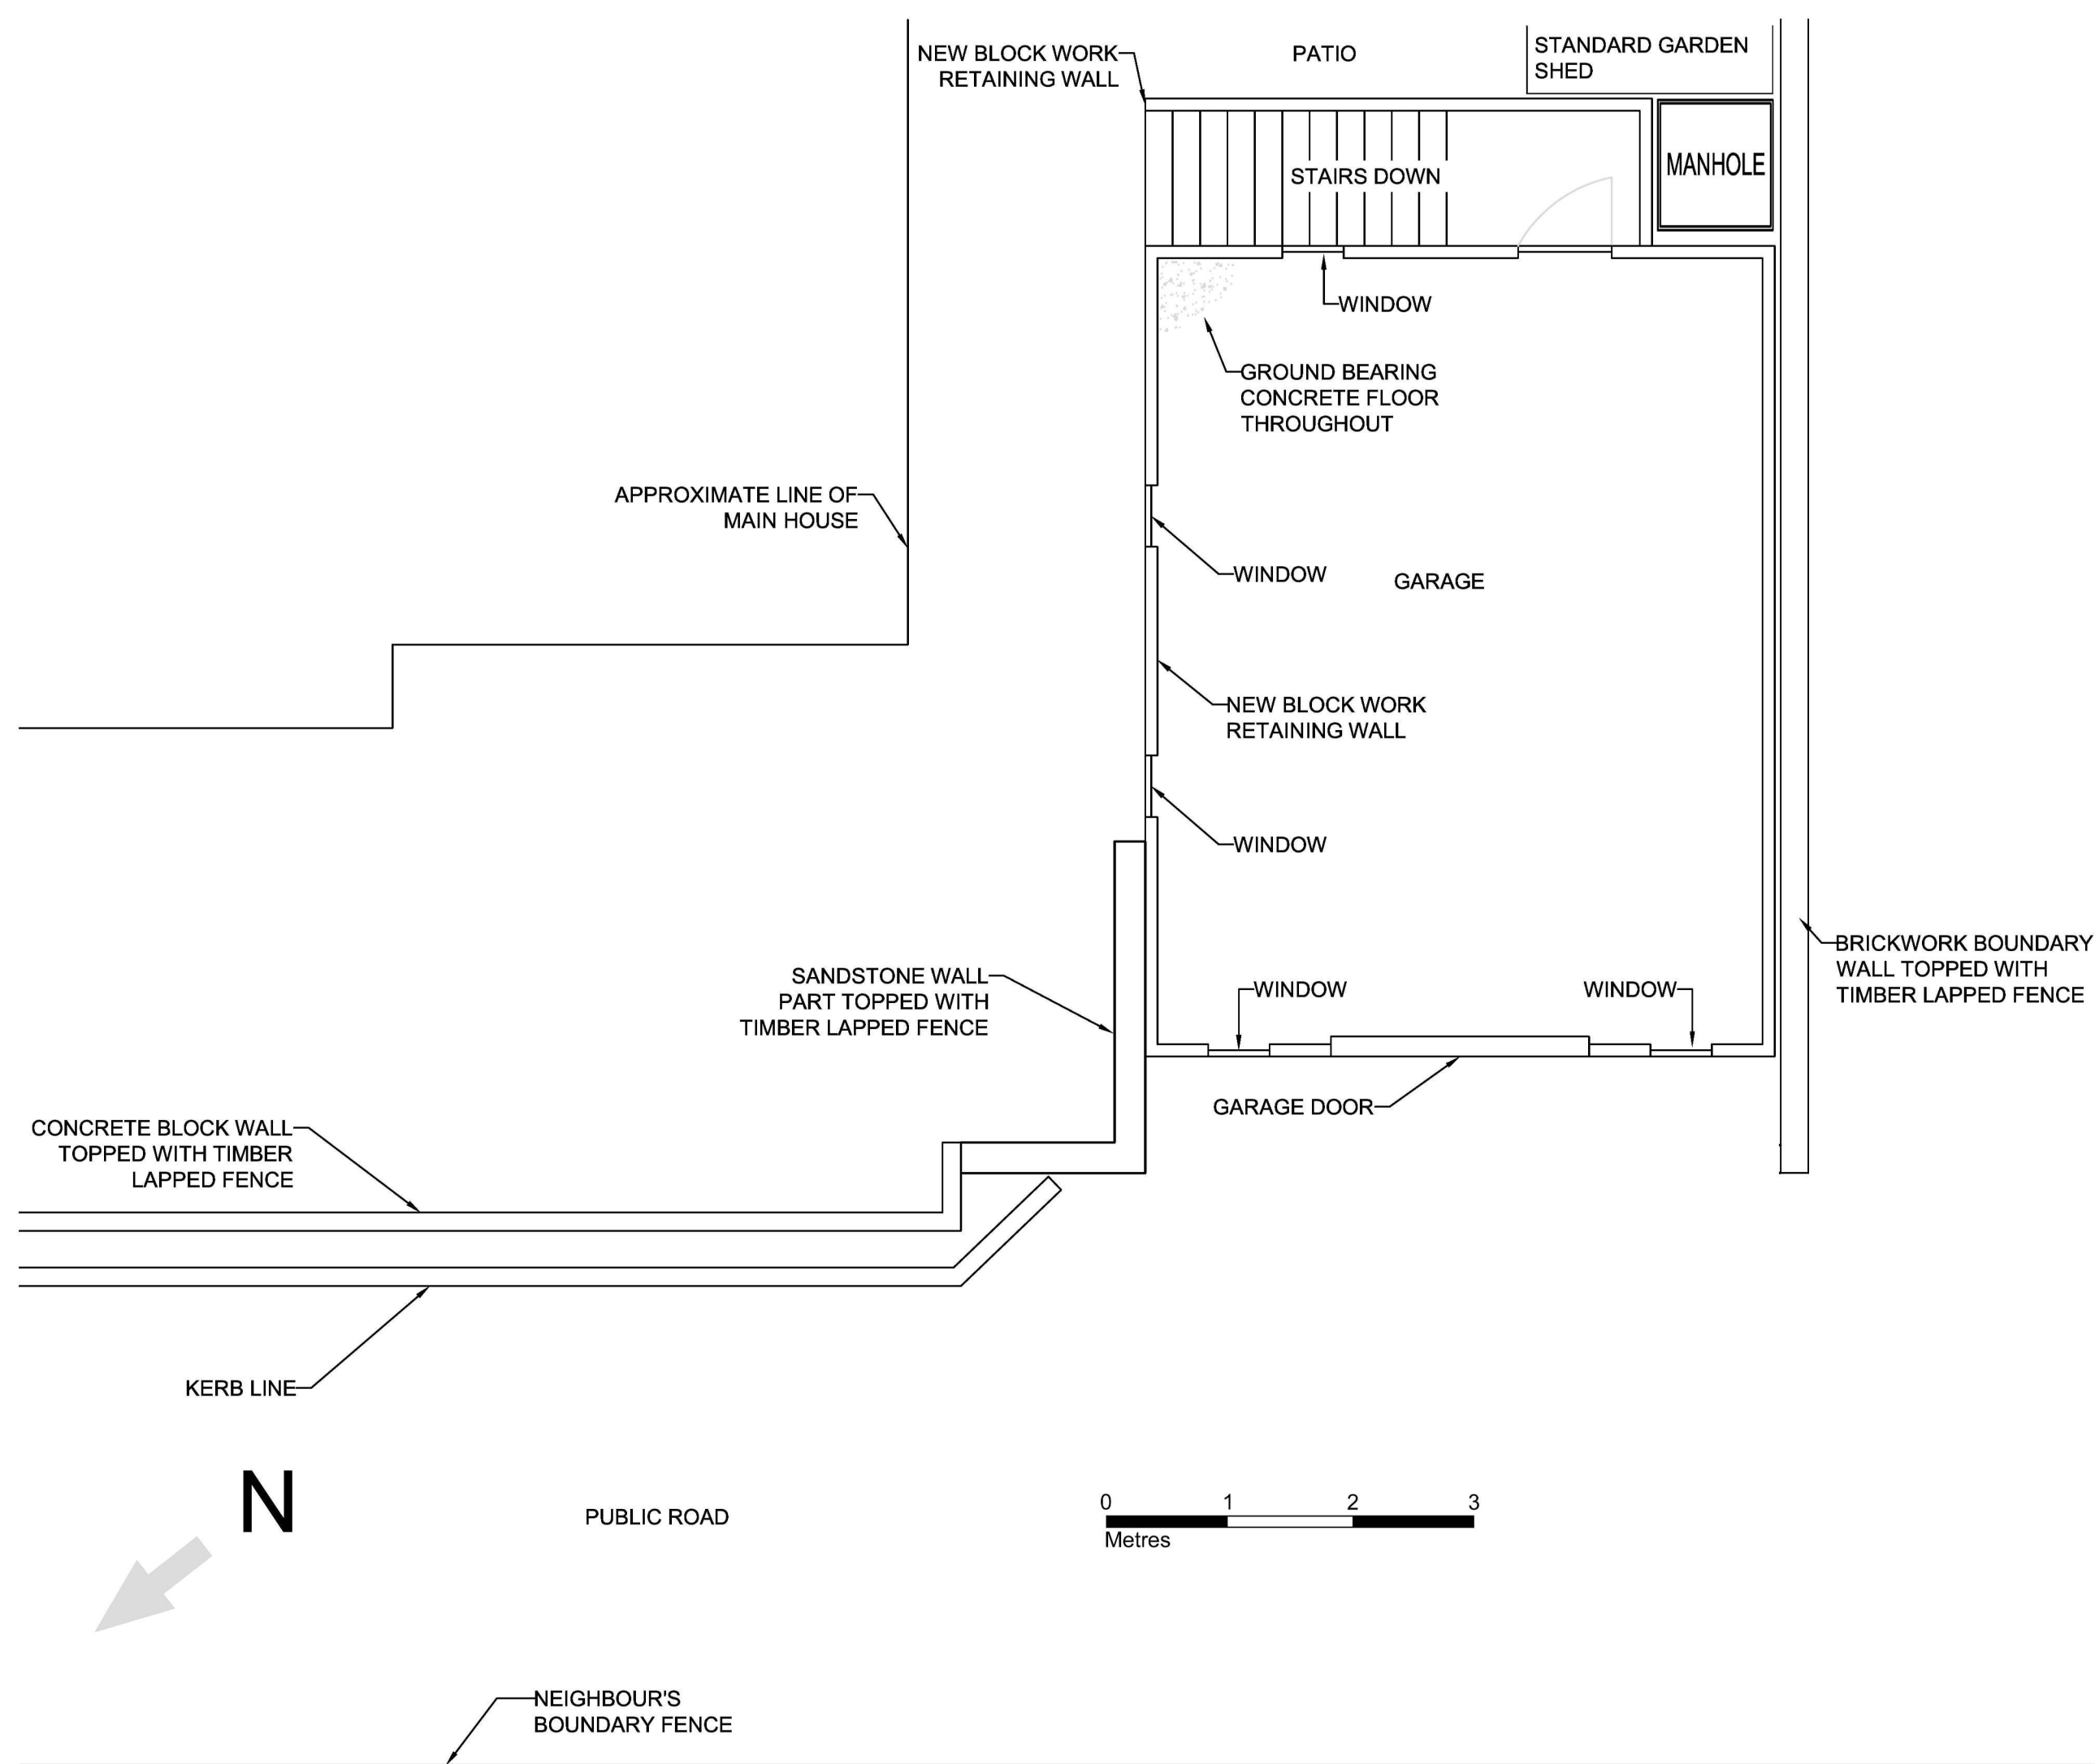

PLAN