


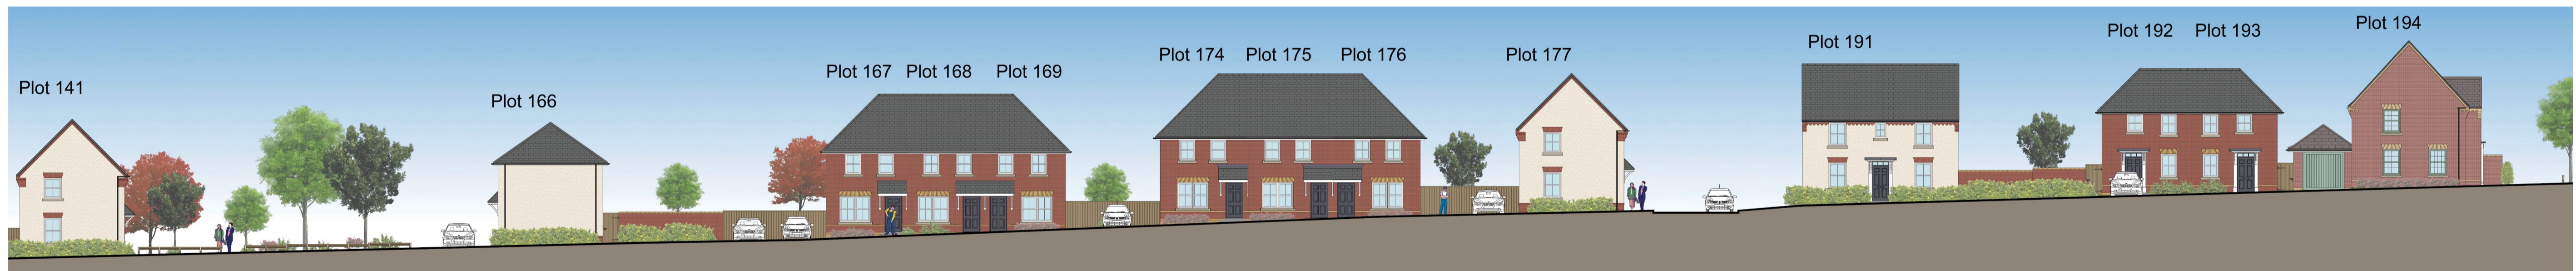

Scene A-A



Scene B-B




Scene C-C



Scene D-D



Street Scene Location Plan

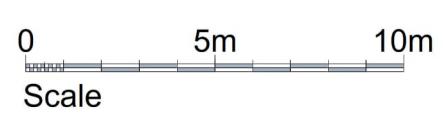

REV.	DESCRIPTION	DATE
E	Updated to reflect latest site layout	07.08.23
D	Updated to reflect latest site layout	15.12.21
C	Updated to reflect latest site layout	14.10.21
B	Updated to reflect latest site layout	26.05.21
A	Scale bar added	03.02.21

CLIENT **DAVID WILSON HOMES**
WHERE QUALITY LIVES

JOB TITLE
Hildersley Farm, Ross on Wye
DRAWING TITLE
Street Scenes - Sheet 1 of 2

SCALE @ A1	DATE	DRAWN BY
1:200	January '21	RW
JOB NO.	DRAWING NO.	REVISION
2066	SS-01	E



10 Cold Topp
Newport
NP20 4PH
t. 01633 844970
e. info@hammond-ftd.co.uk

www.hammond-ftd.co.uk
© Hammond Architectural Limited 2021
Figured dimensions must be taken in preference to scaled dimensions and any discrepancies are to be referred to Hammond Architectural Ltd. Contractors, subcontractors and suppliers must verify all dimensions on site before commencing any work or making any workshop drawings.