


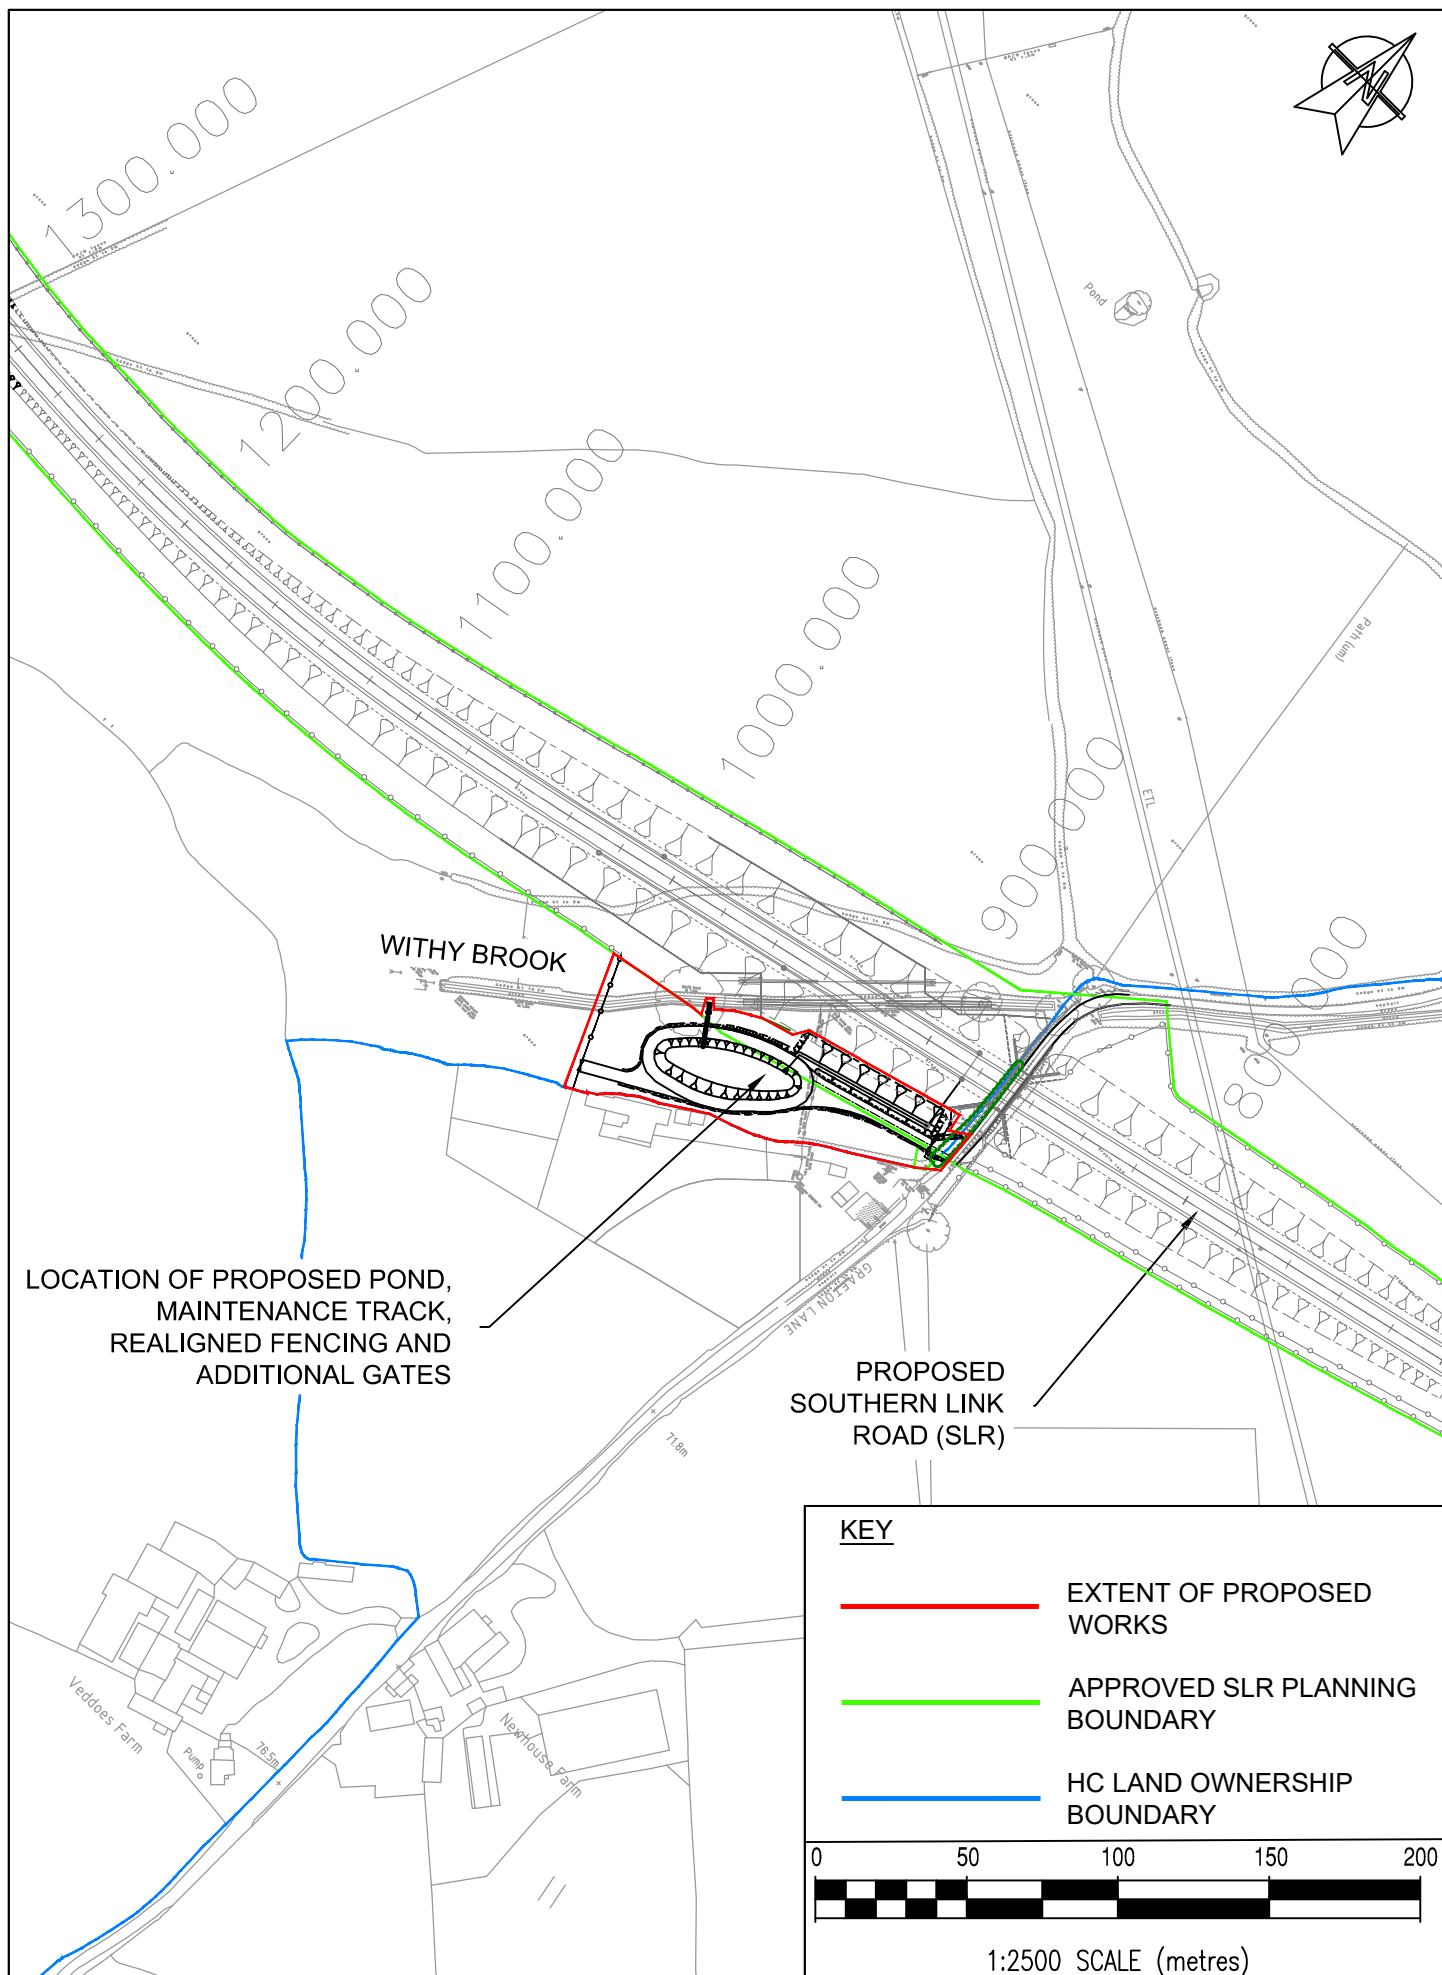

Reproduced from the Ordnance Survey map with the permission of Ordnance Survey on behalf of the Controller of Her Majesty's Stationery Office. © Crown copyright and database rights [2015] Ordnance Survey [100024168]

SITE LOCATION PLAN - SHEET 2

PLANNING APPLICATION