


Existing Lateral Elevation

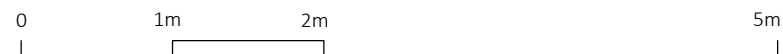

This Drawing is Subject to  
COPYRIGHT and Should  
Not be Reproduced  
Without Prior Consent of  
BYRON D. HOBBS

*Title: Cosy Toes, Hereford*

*For: Mrs Newman*

*Drawing No: 30-03 Drawn by: BIP Scale: 1:50@A3 Date: March 2024*

**PLANNING DRAWINGS & APPLICATIONS**  
**BUILDING ADVICE & SUPPORT**



**Byron D Hobbs**  
architectural & property services

**REDUCE COSTS...AVOID RISK...ACHIEVE MORE**

39A Wellsprings Road, Taunton, Somerset TA2 7LY T: 01823 332 918  
E: hello@byrondhobbs.co.uk W: www.byrondhobbs.co.uk