



ELEVATION 3 AS PROPOSED

42.00

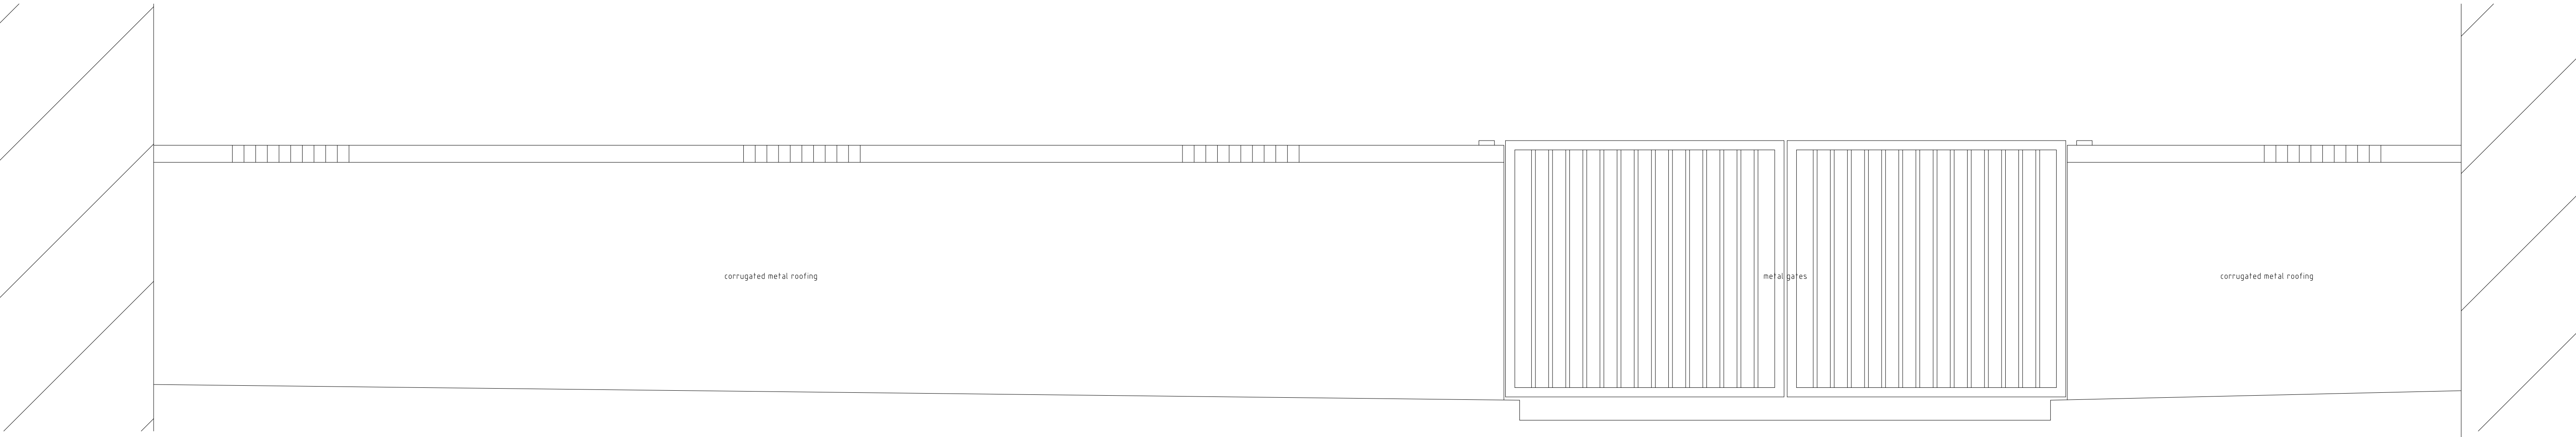


ELEVATION 3 AS EXISTING

42.00

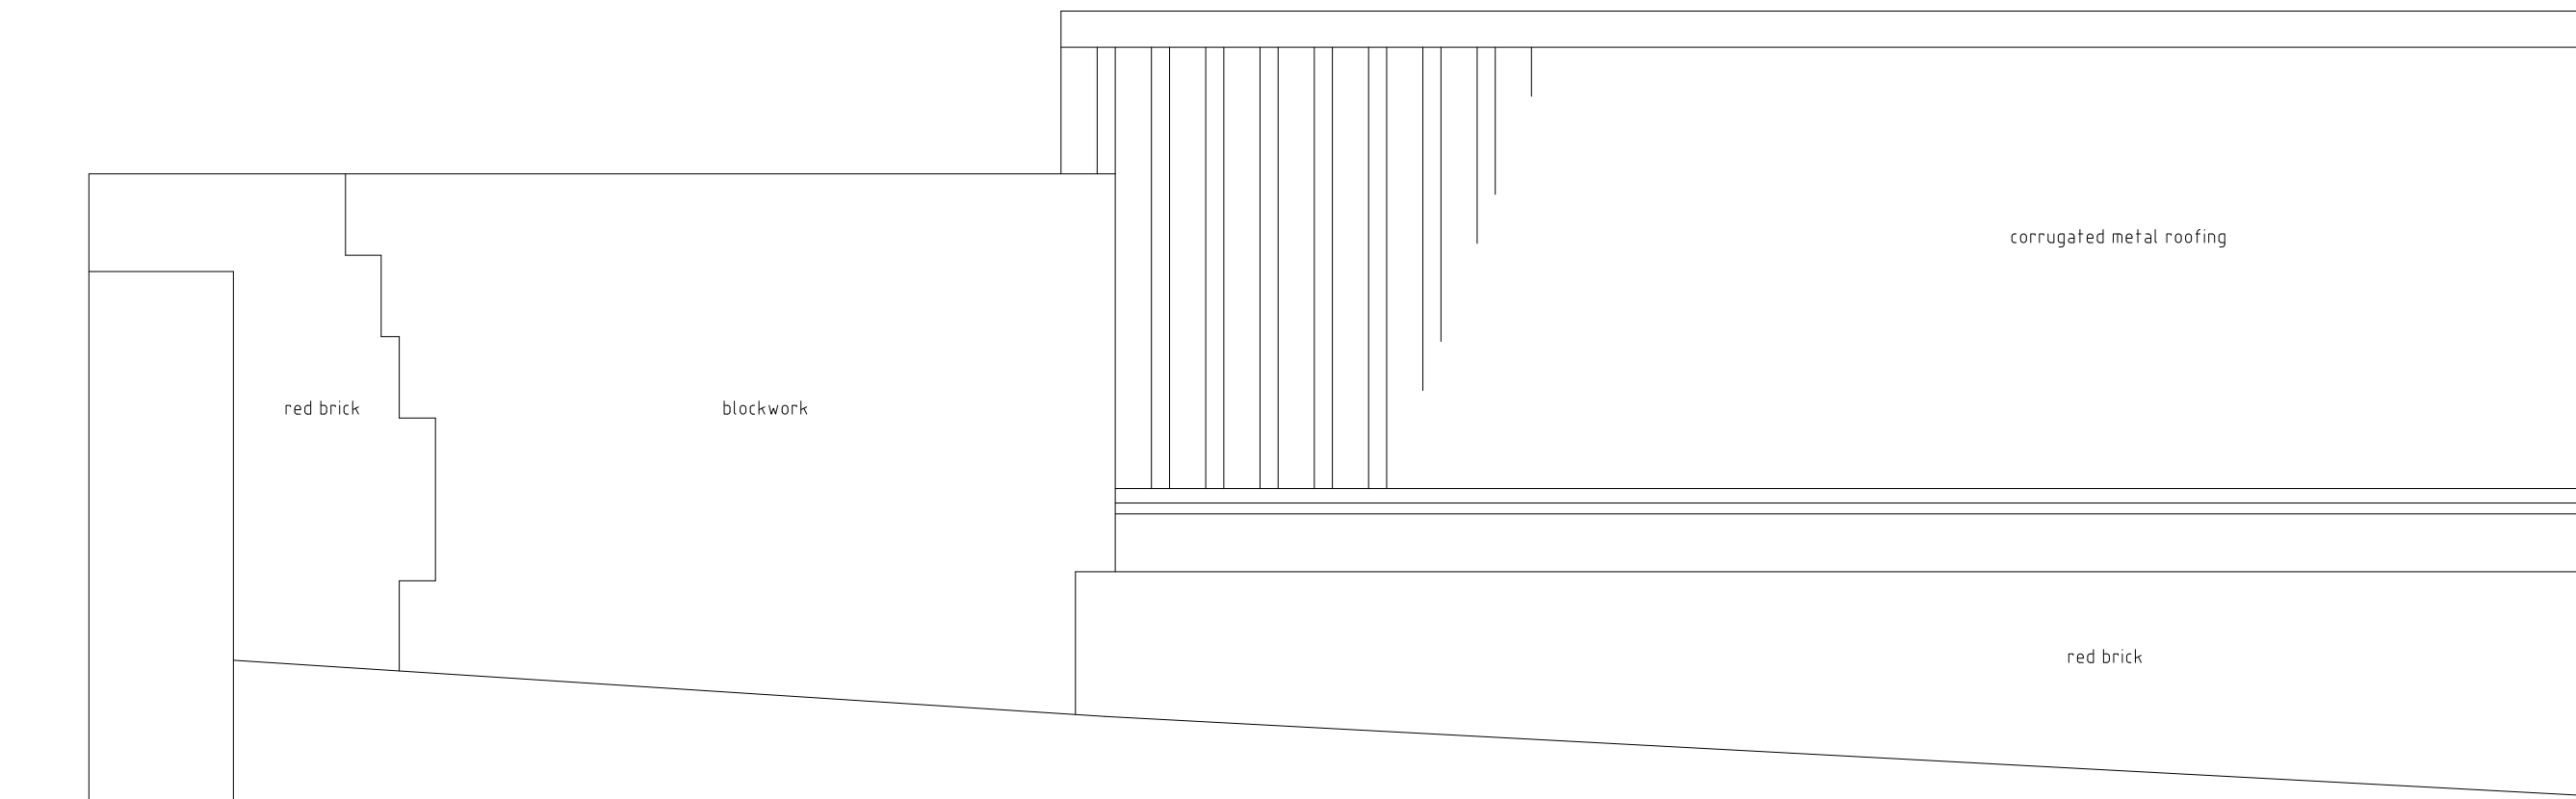

ELEVATION 2 AS EXISTING

00

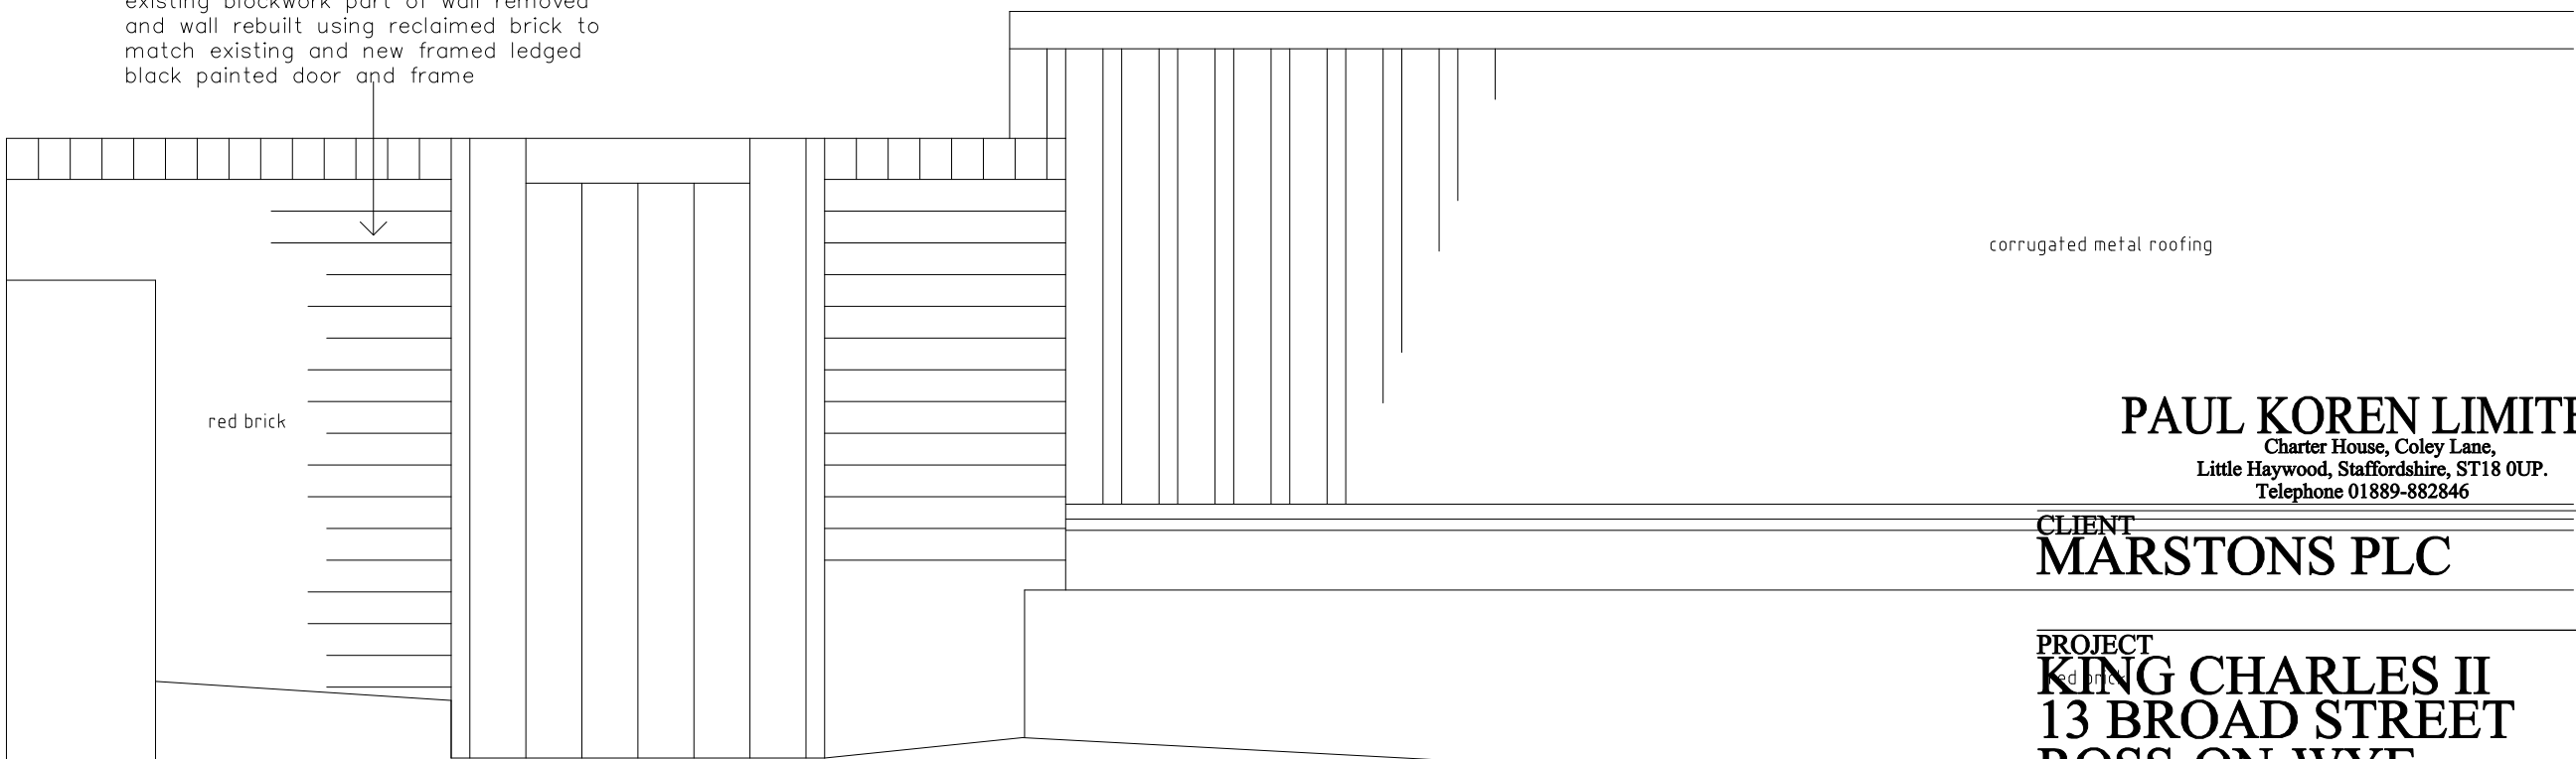

ELEVATION 2 AS PROPOSED

42.00

PAUL KOREN LIMITED
Charter House, Colley Lane,
Little Haywood, Staffordshire, ST18 0UP.
Telephone 01889-882846

CLIENT
MARSTONS PLC

PROJECT
KING CHARLES II
13 BROAD STREET
ROSS-ON-WYE
HEREFORDSHIRE, HR9 7EA
DRAWING
ELEVATION DETAIL

DATE
SEPT 2017
NUMBER
0780 - 04

SCALE
1:20@A1
AMENDMENT