
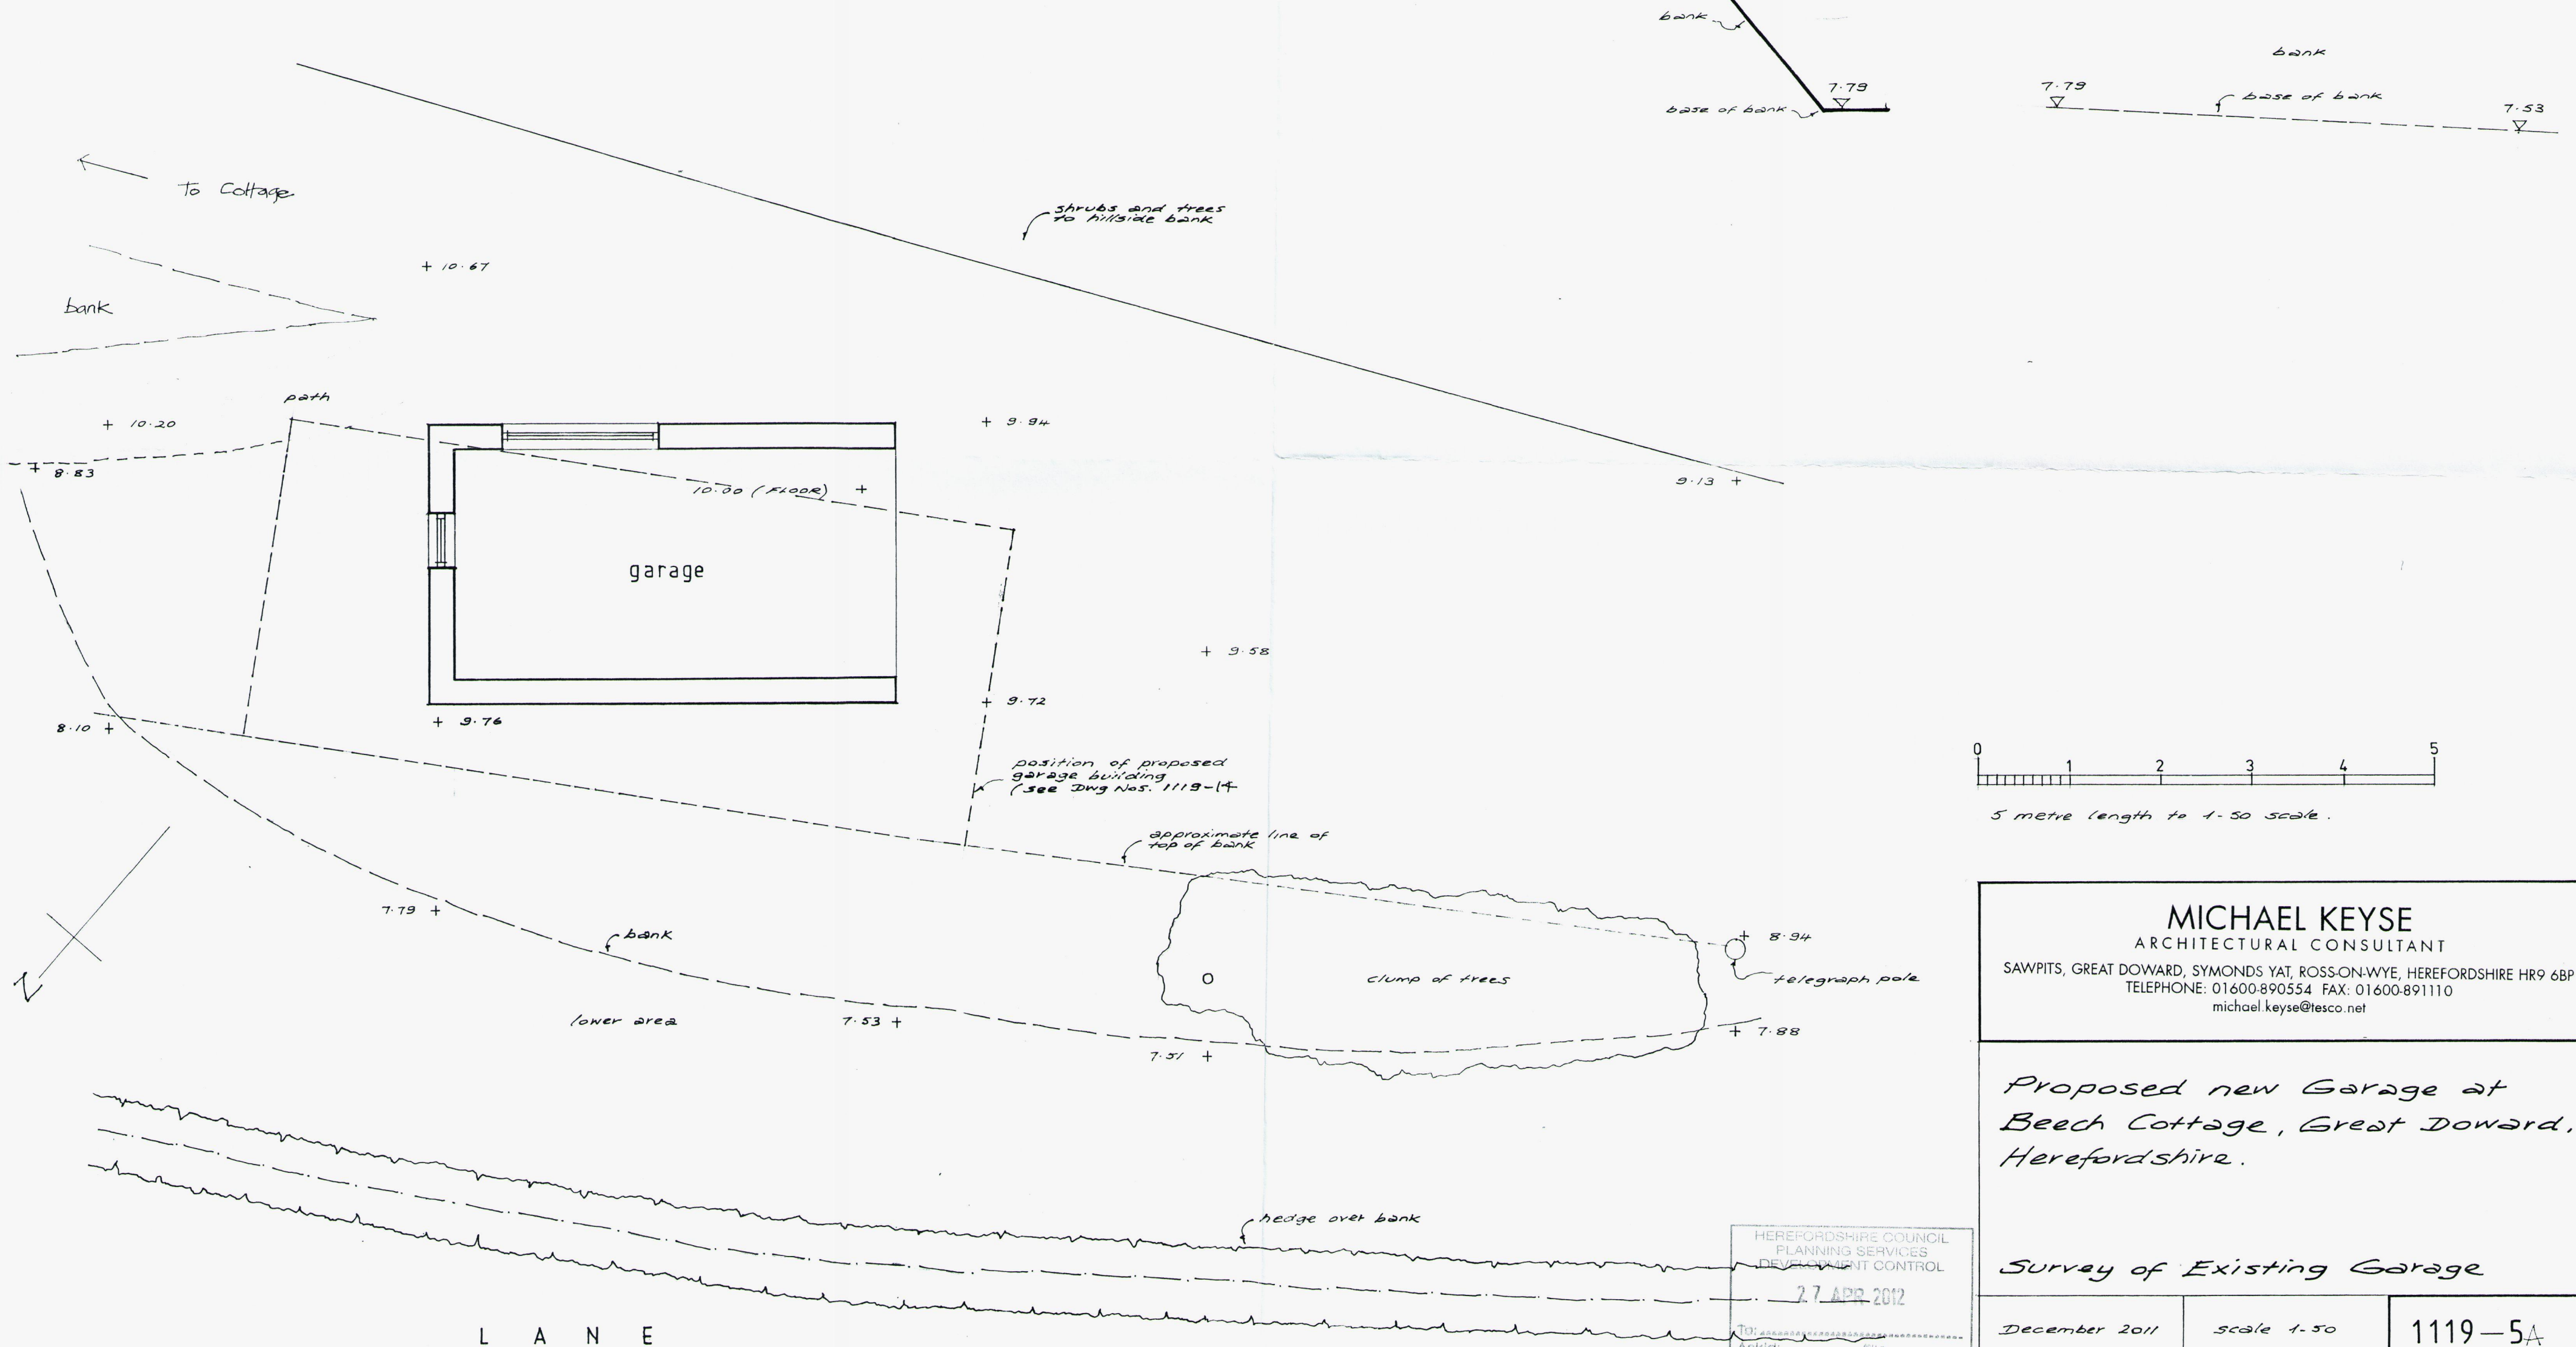


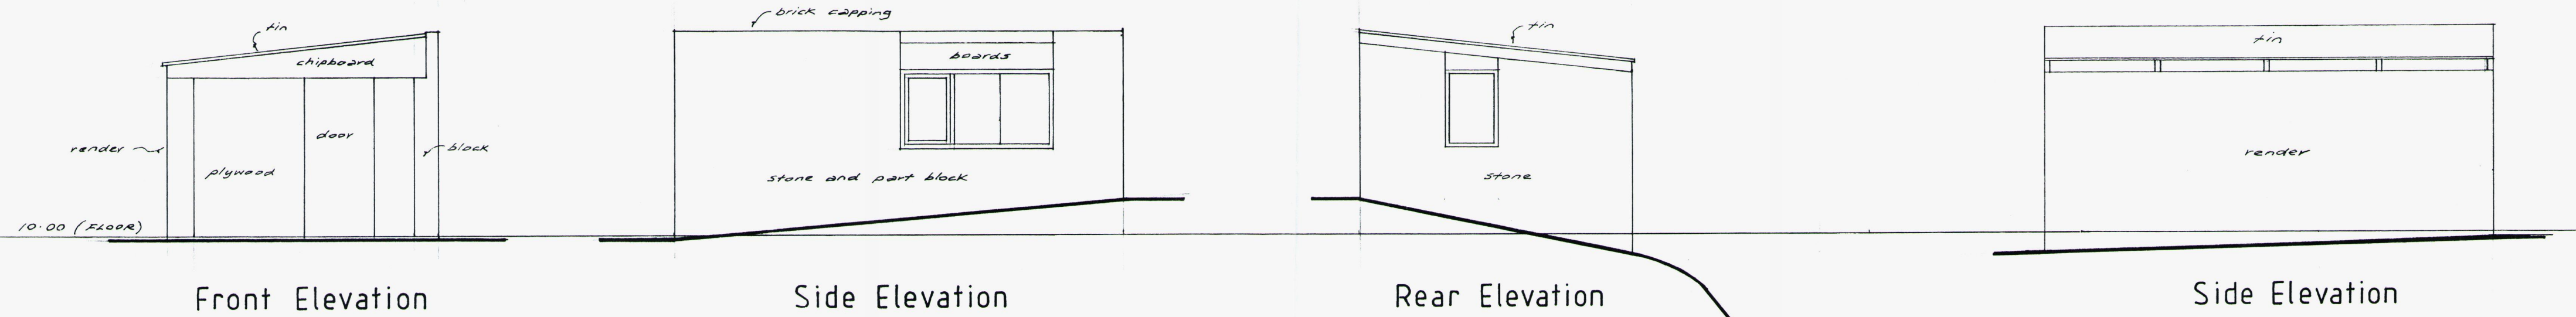

MICHAEL KEYSE
ARCHITECTURAL CONSULTANT
SAWPITS, GREAT DOWARD, SYMONDS YAT, ROSS-ON-WYE, HEREFORDSHIRE HR9 6BP
TELEPHONE: 01600-890554 FAX: 01600-891110
michael.keyse@tesco.net

*Proposed new Garage at
Beech Cottage, Great Doward,
Herefordshire.*

Survey of Existing Garage

December 2011	scale 1:50	1119-5A
---------------	------------	---------

HEREFORDSHIRE COUNCIL
PLANNING SERVICES
DEVELOPMENT CONTROL
27 APR 2012
TO:
Ack'd: File: