

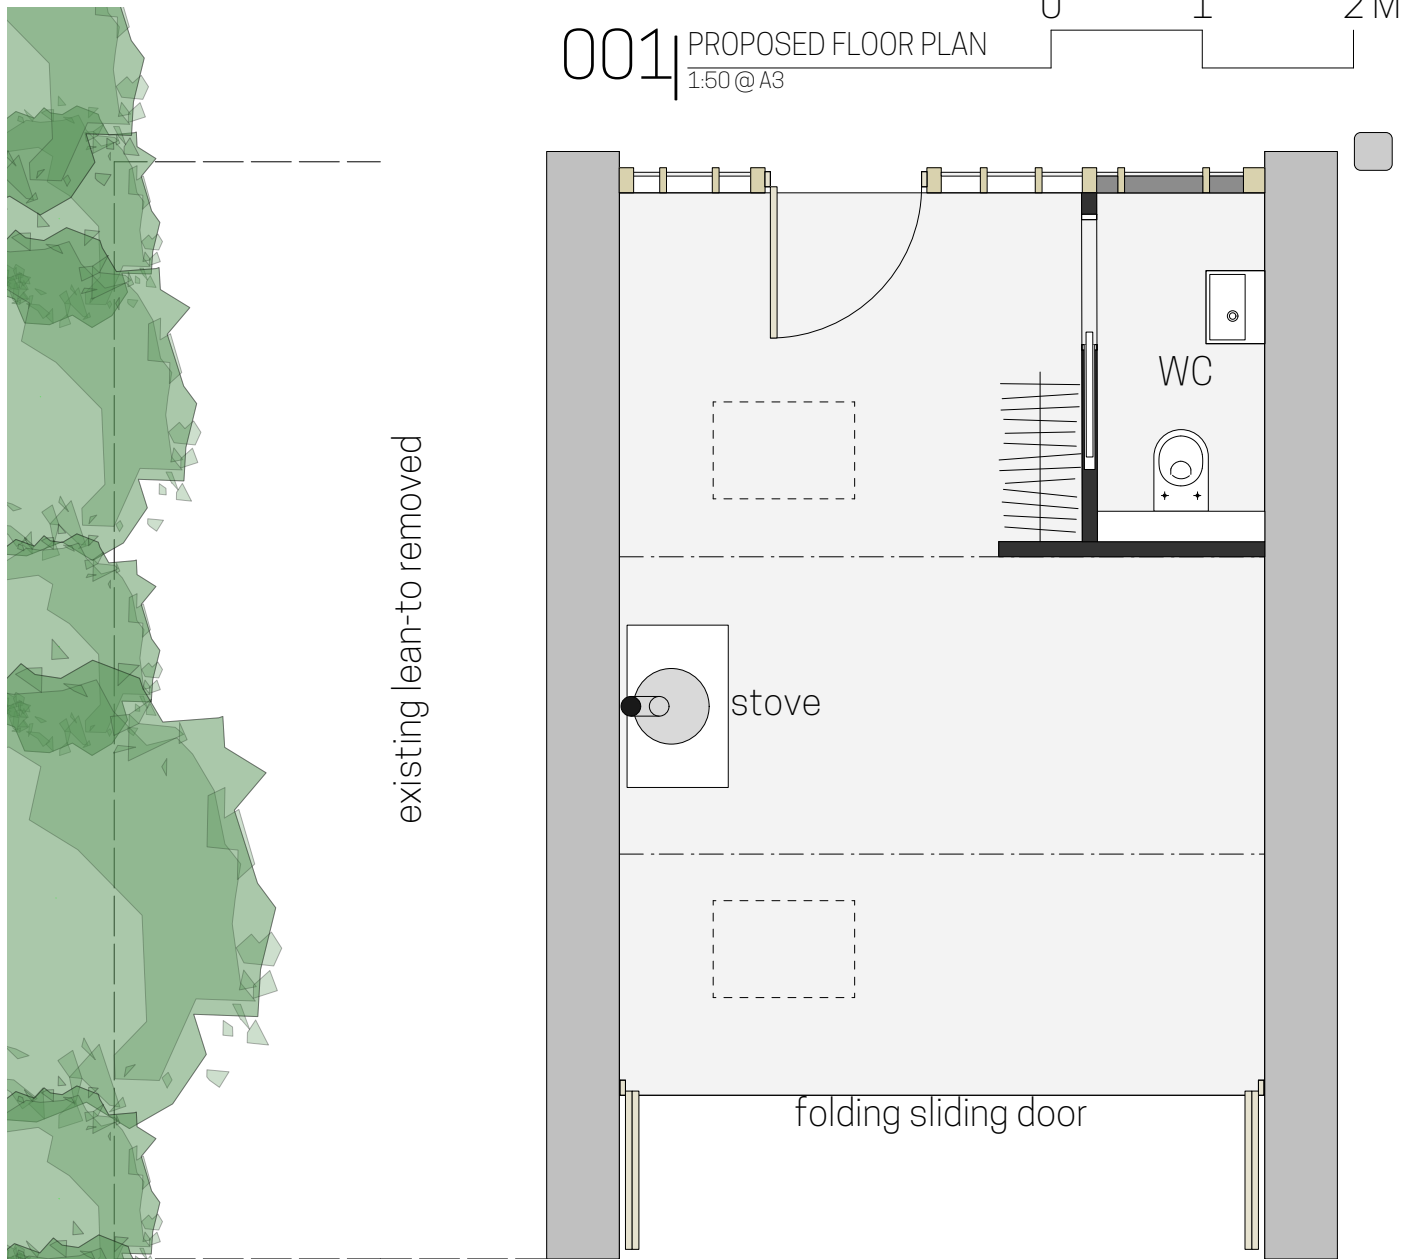


P

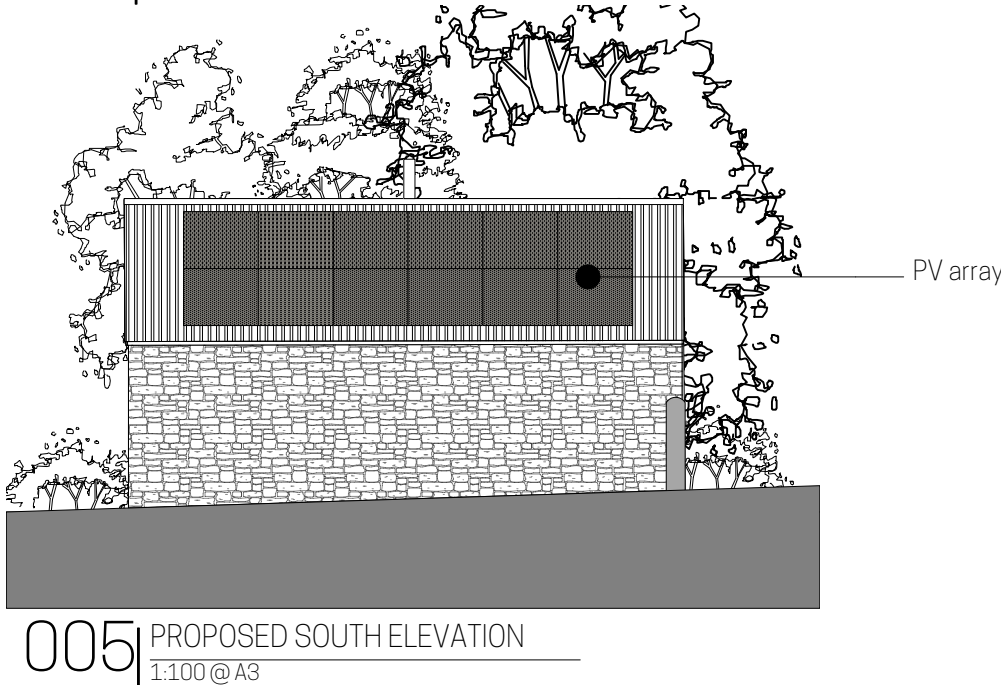

B

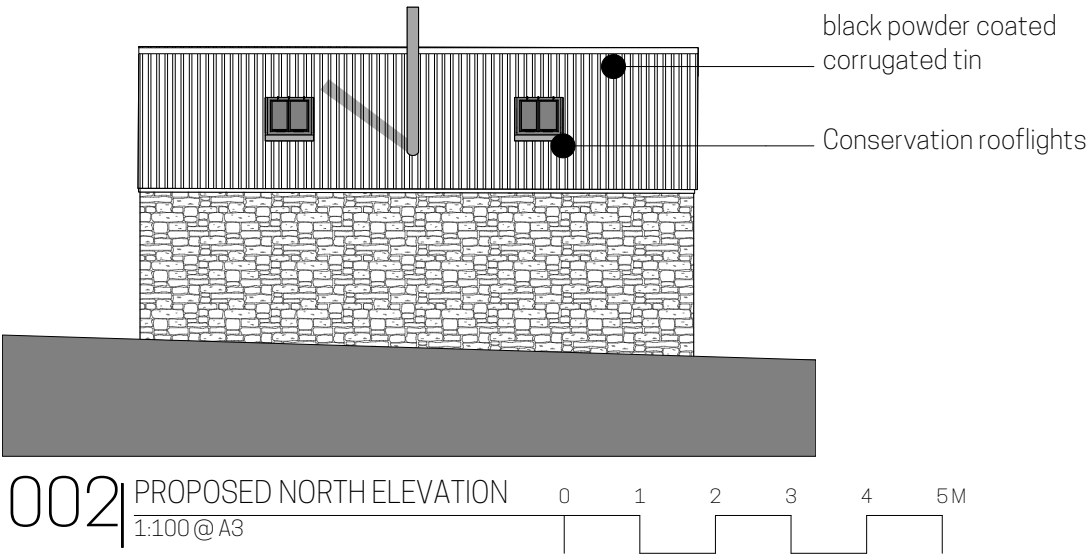

Notes:  
this drawing is copyright to Koda Architects Ltd. I do NOT scale off  
this drawing. I all dimensions to be checked on site - do not rely on  
these measurements. Any errors or discrepancies to be reported  
to the architect immediately.

DESCRIPTION: DATE: REV:

**KODA**

architects and historic building consultants

**E:** info@kodaarchitects.com  
**T:** 01432 805459 **W:** www.kodaarchitects.com

CLIENT: MR PAUL BOON  
SITE ADDRESS: Old New House Farmhouse  
Putley  
Herefordshire  
HR8 2QL

DWG No: 1593 105  
Date: April 2021  
Rev: A  
Scale: 1:50 / 1:100 @ A3  
Drawn by: AJW

Status: **PLANNING**  
Drawing title: **PROPOSED OUTBUILDING ELEVATIONS**

B